


6/23/16



PROJ. REFERENCE NO.	SHEET NO.
R-5861	X-233

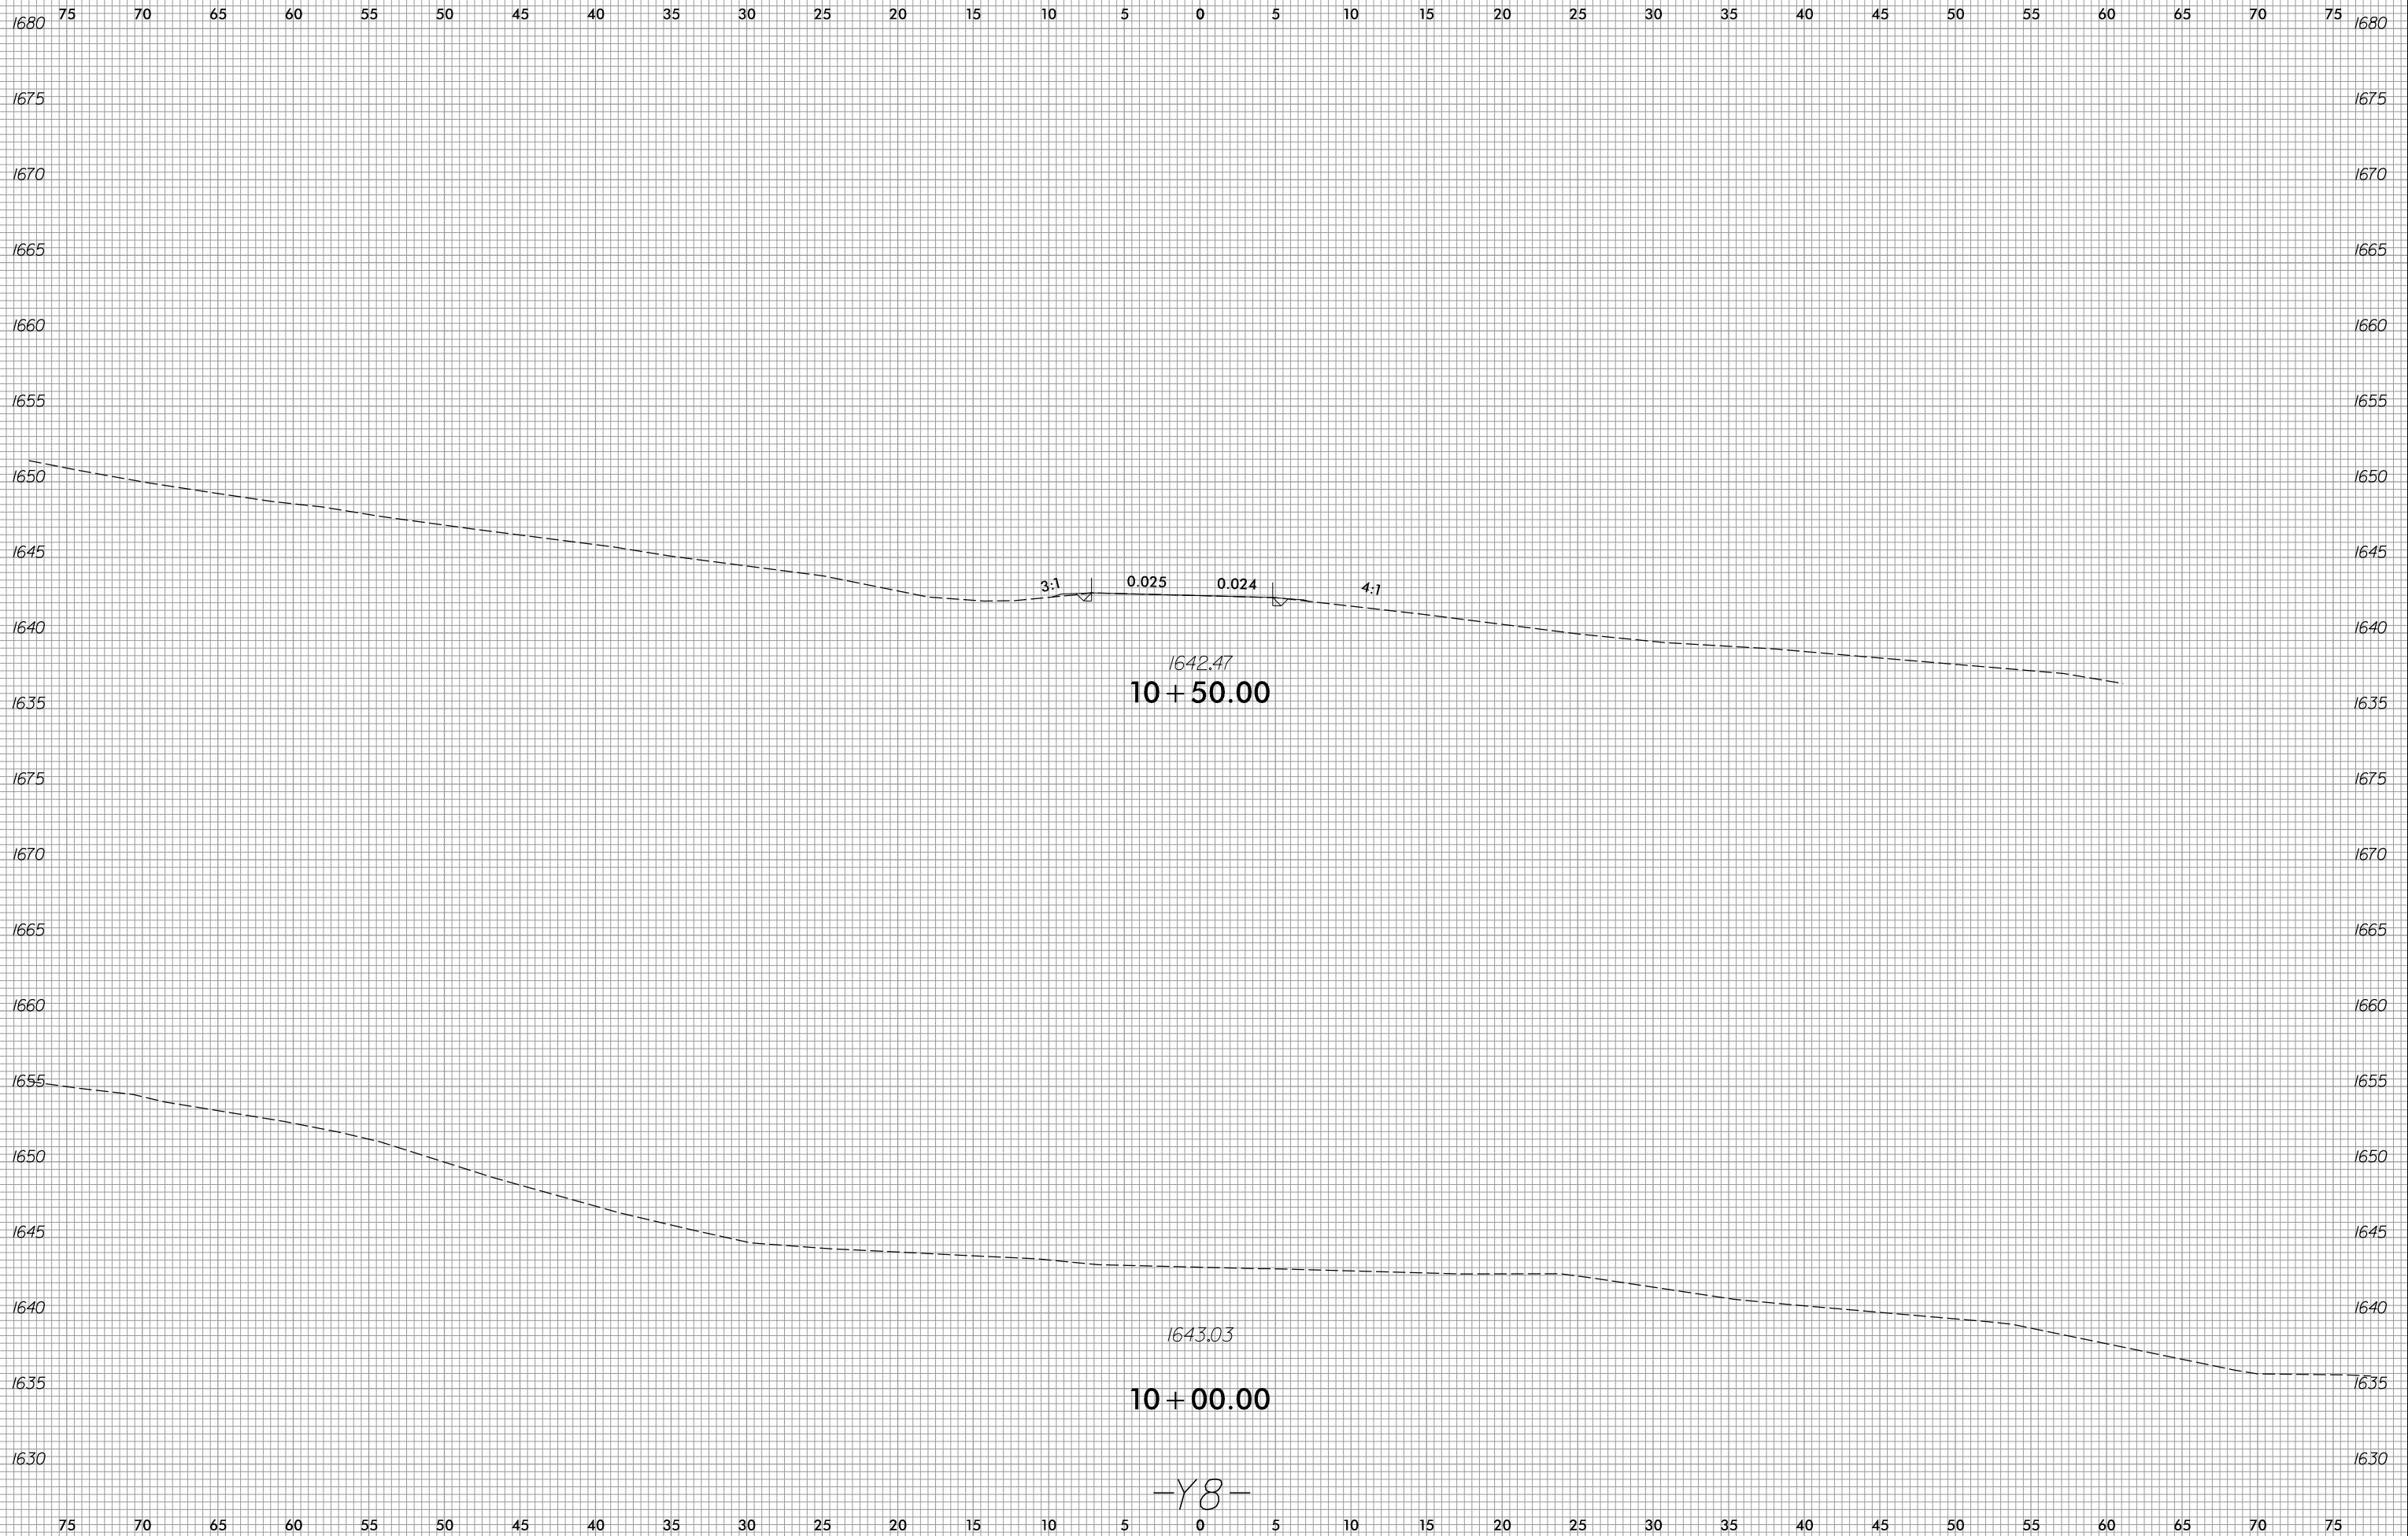

8/3/2023
R:\Roadway\XSC\XPLs\RB861.Rdy.XPL_Y8.dgn
Pinson