


6/23/16



PROJ. REFERENCE NO.	SHEET NO.
R-5861	X-235

75 70 65 60 55 50 45 40 35 30 25 20 15 10 5 0 5 10 15 20 25 30 35 40 45 50 55 60 65 70 75

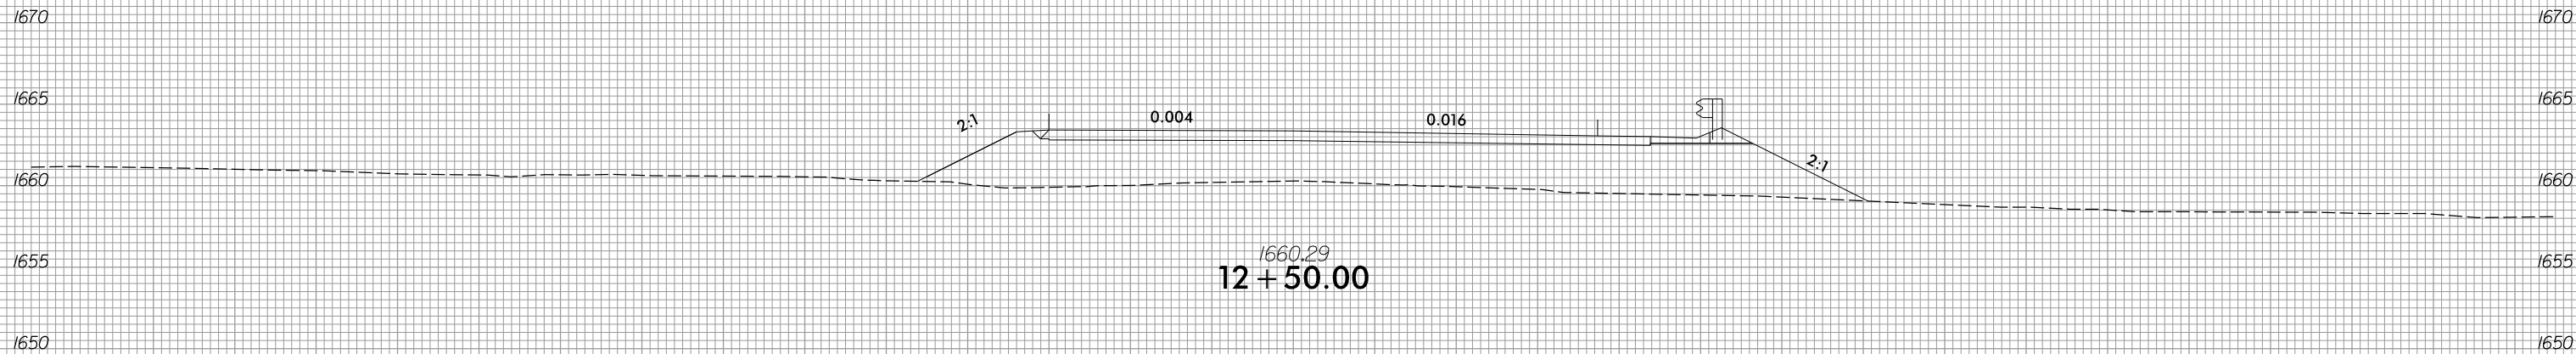

2:1

0.004

0.016

2:1

1660.29
12 + 50.00

-Y8-

75 70 65 60 55 50 45 40 35 30 25 20 15 10 5 0 5 10 15 20 25 30 35 40 45 50 55 60 65 70 75

8/3/2023
 R:\Roadway\XSC\XPLs\RB861\RDY_XPL_Y8.dgn
 jinson