


6/23/16



PROJ. REFERENCE NO.
R-5861

SHEET NO.
X-236

75 70 65 60 55 50 45 40 35 30 25 20 15 10 5 0 5 10 15 20 25 30 35 40 45 50 55 60 65 70 75

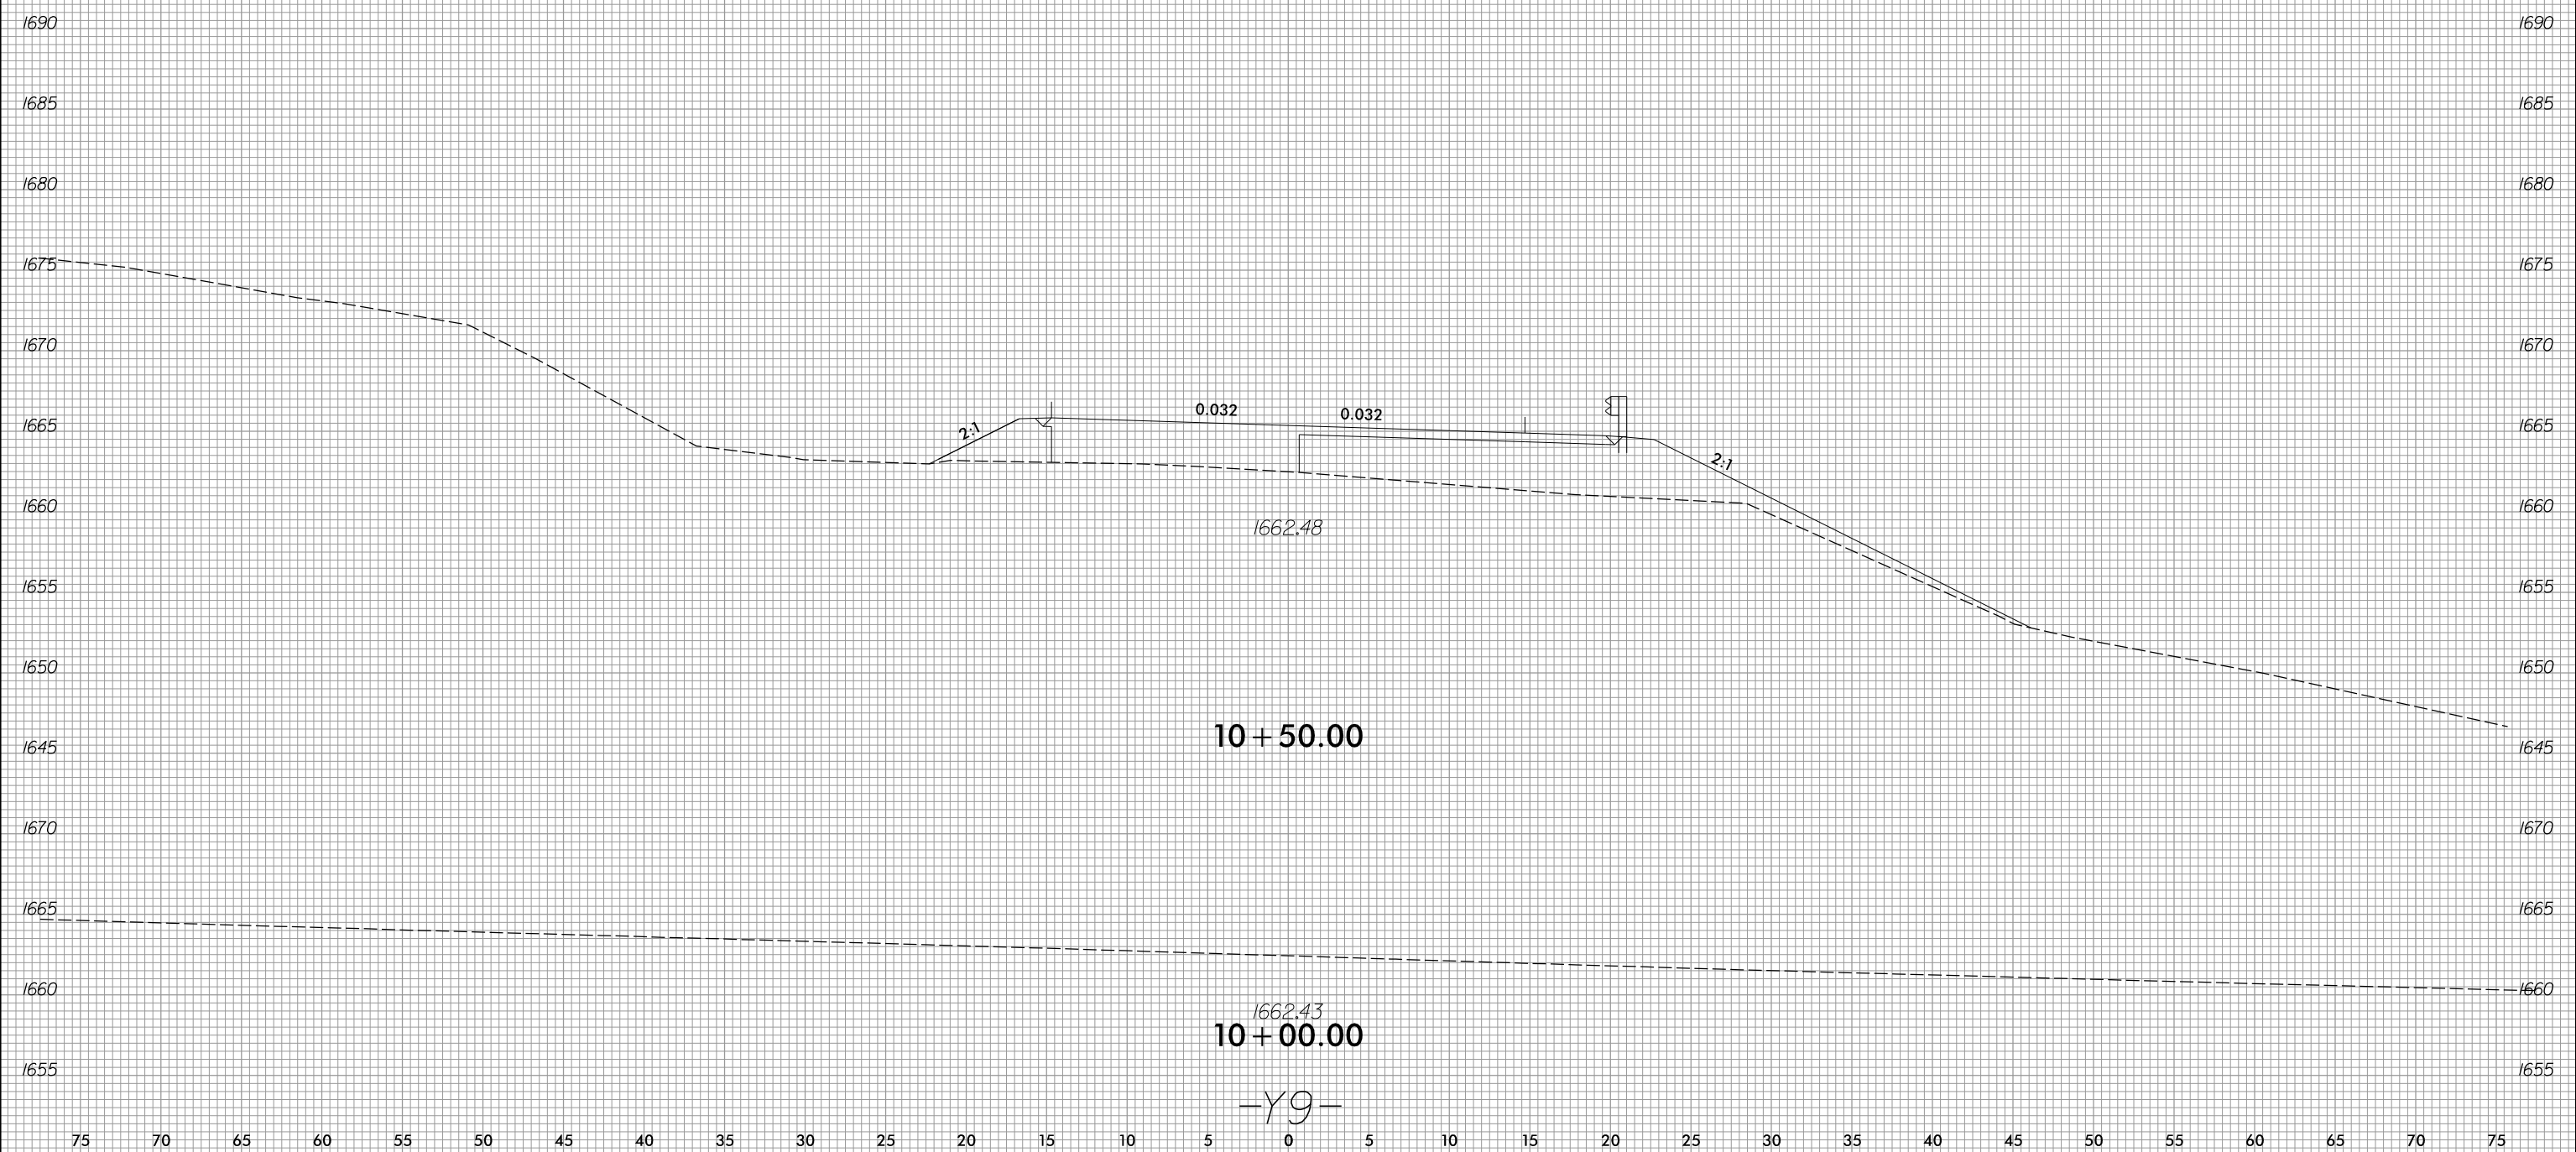

8/3/2023
R:\Roadway\XSC\XPLs\RB861.Rdy.XPL.Y9.dgn
J.Hinson