

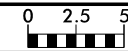


6/23/16

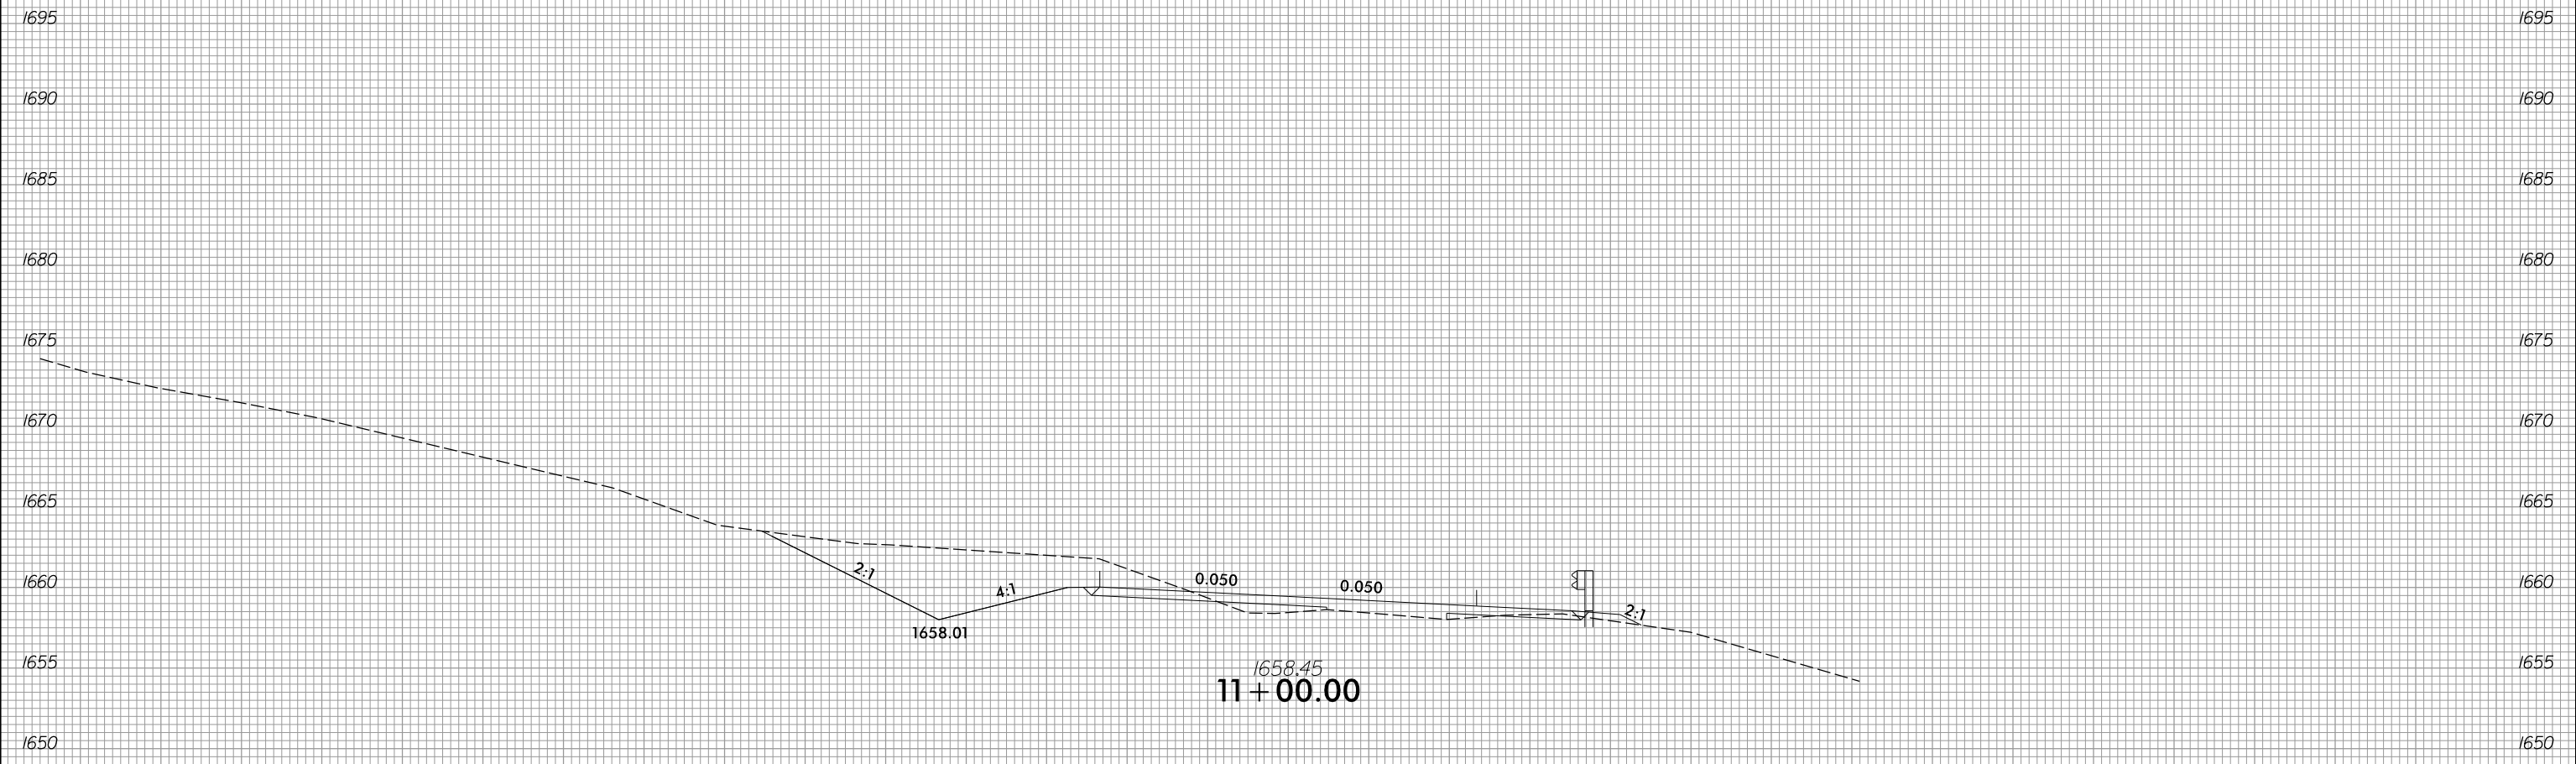

PROJ. REFERENCE NO.	SHEET NO.
R-5861	X-237

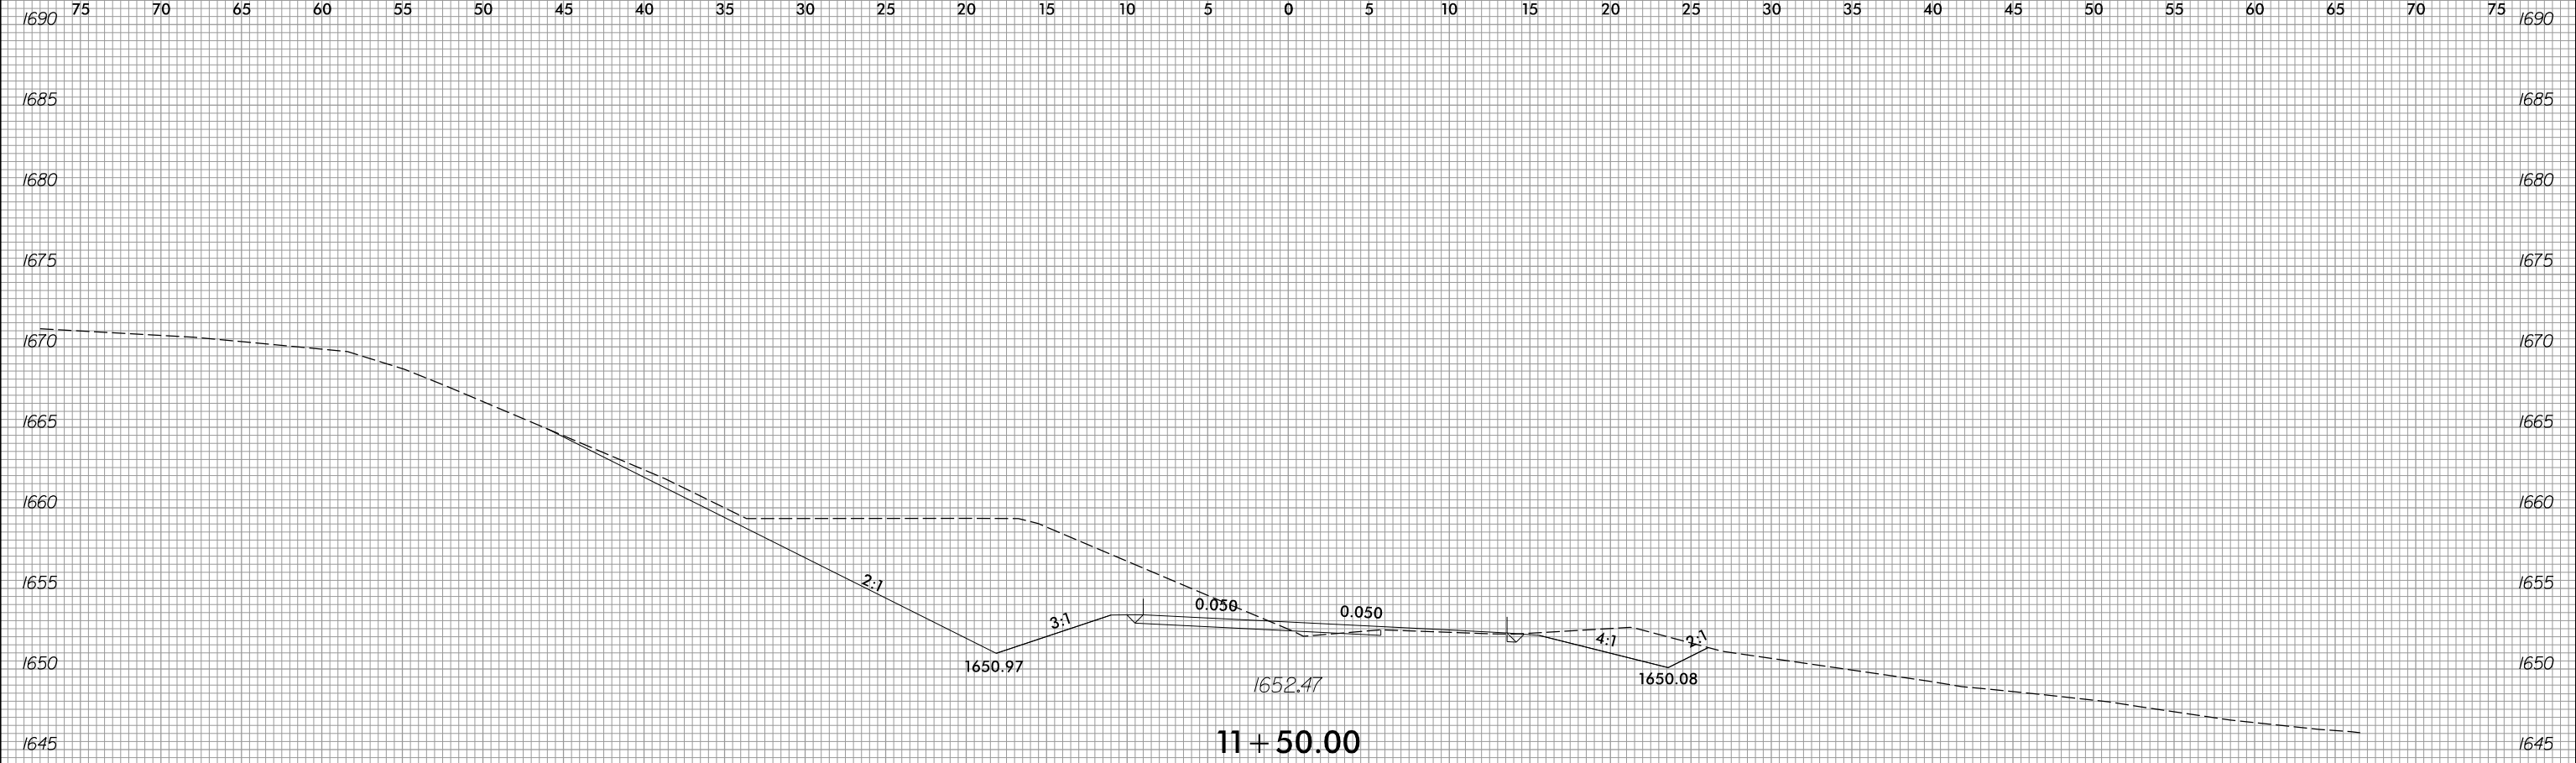

11 + 50.00

11 + 00.00

-Y9-

8/3/2023
R:\Roadway\XSC\XPLs\RB861\RDY_XPL_Y9.dgn
jlinson