

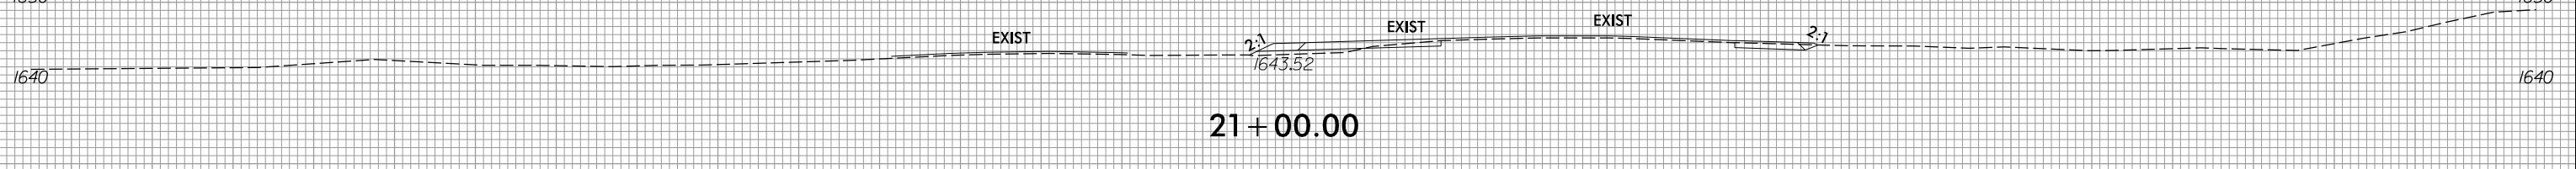
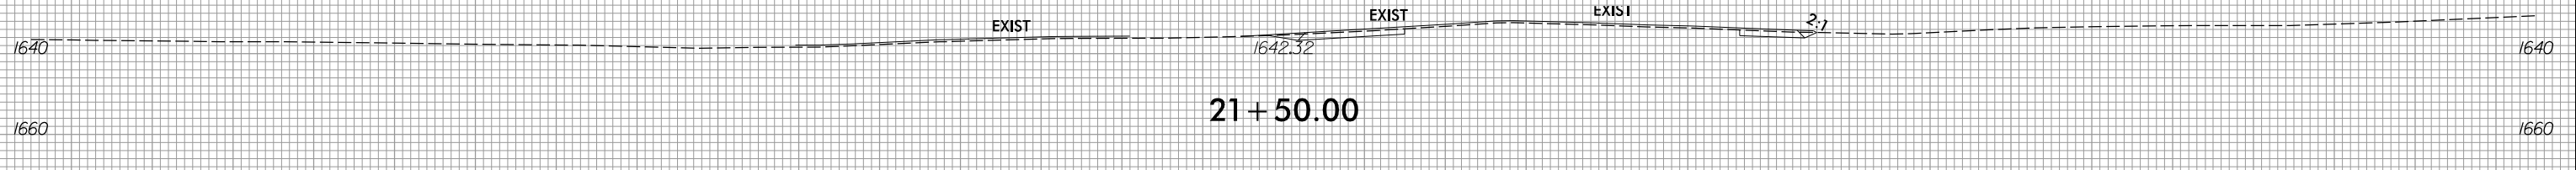
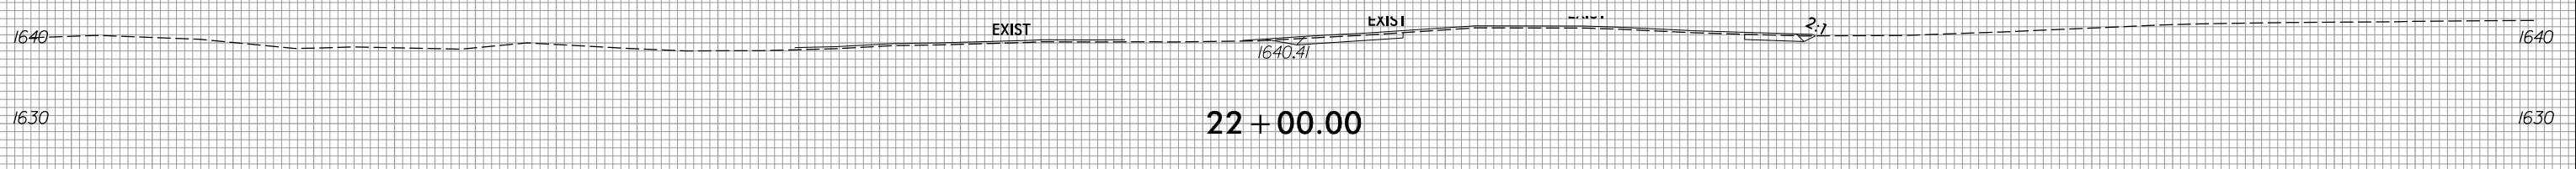
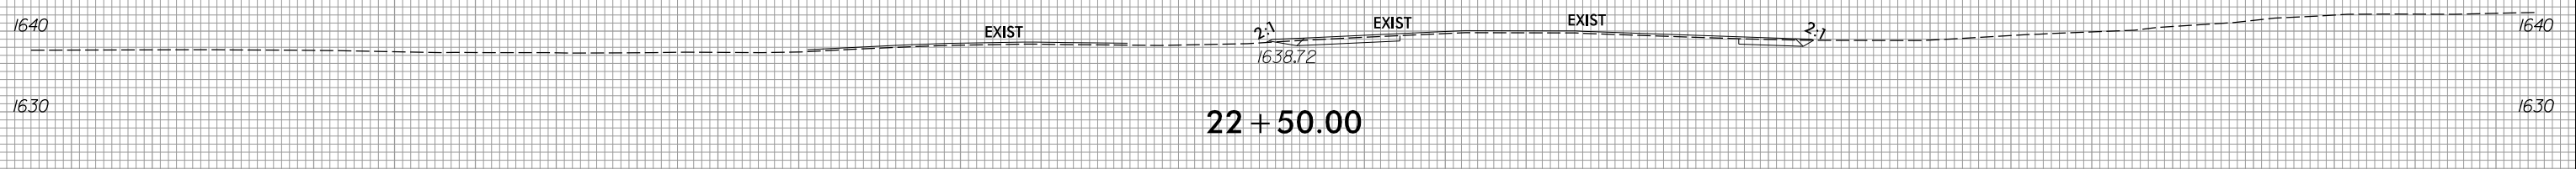


6/23/16

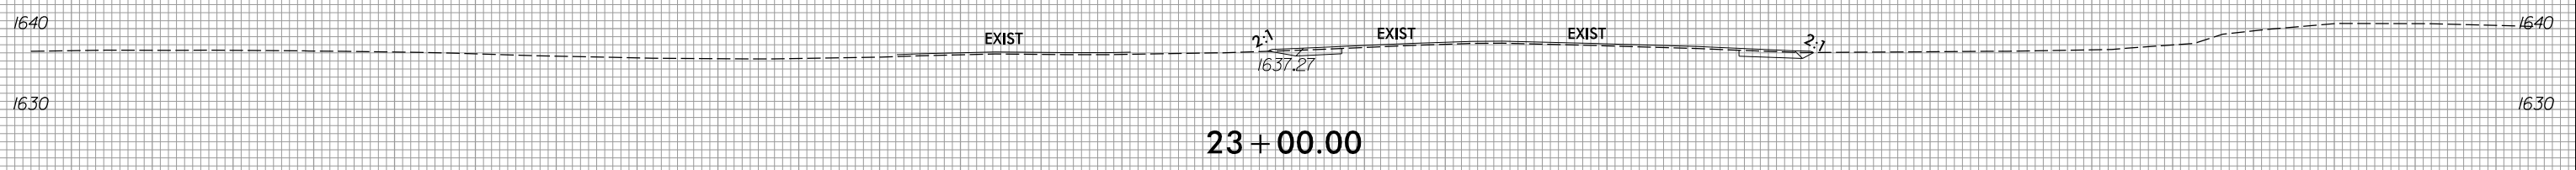

PROJ. REFERENCE NO.	SHEET NO.
R_5861	X-258

150 140 130 120 110 100 90 80 70 60 50 40 30 20 10 0 10 20 30 40 50 60 70 80 90 100 110 120 130 140 150

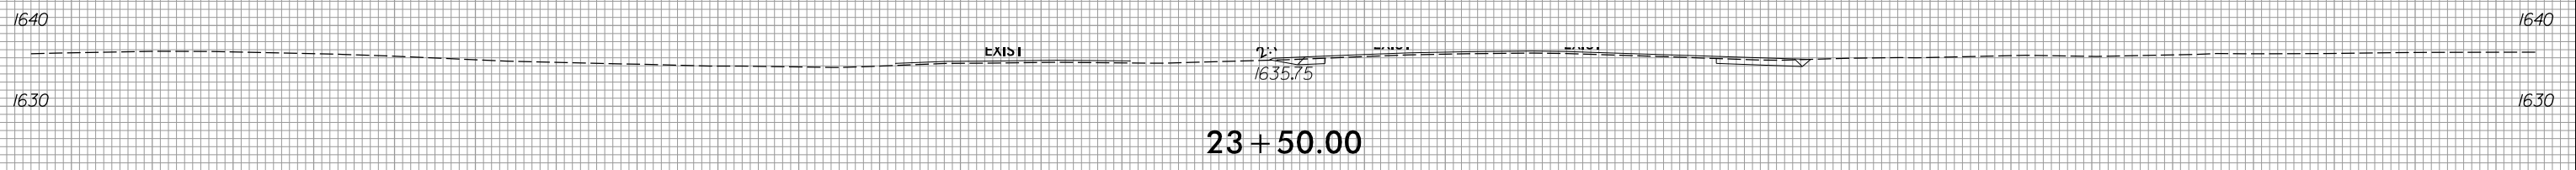

150 140 130 120 110 100 90 80 70 60 50 40 30 20 10 0 10 20 30 40 50 60 70 80 90 100 110 120 130 140 150

-Y12-

8/3/2023
R:\Roadway\XSC\XPLs\RB861_Rdy_XPL_Y12.dgn
jlinson