


6/23/16



| | |
|---------------------|-----------|
| PROJ. REFERENCE NO. | SHEET NO. |
| R-5861 | X-296 |

75 70 65 60 55 50 45 40 35 30 25 20 15 10 5 0 5 10 15 20 25 30 35 40 45 50 55 60 65 70 75

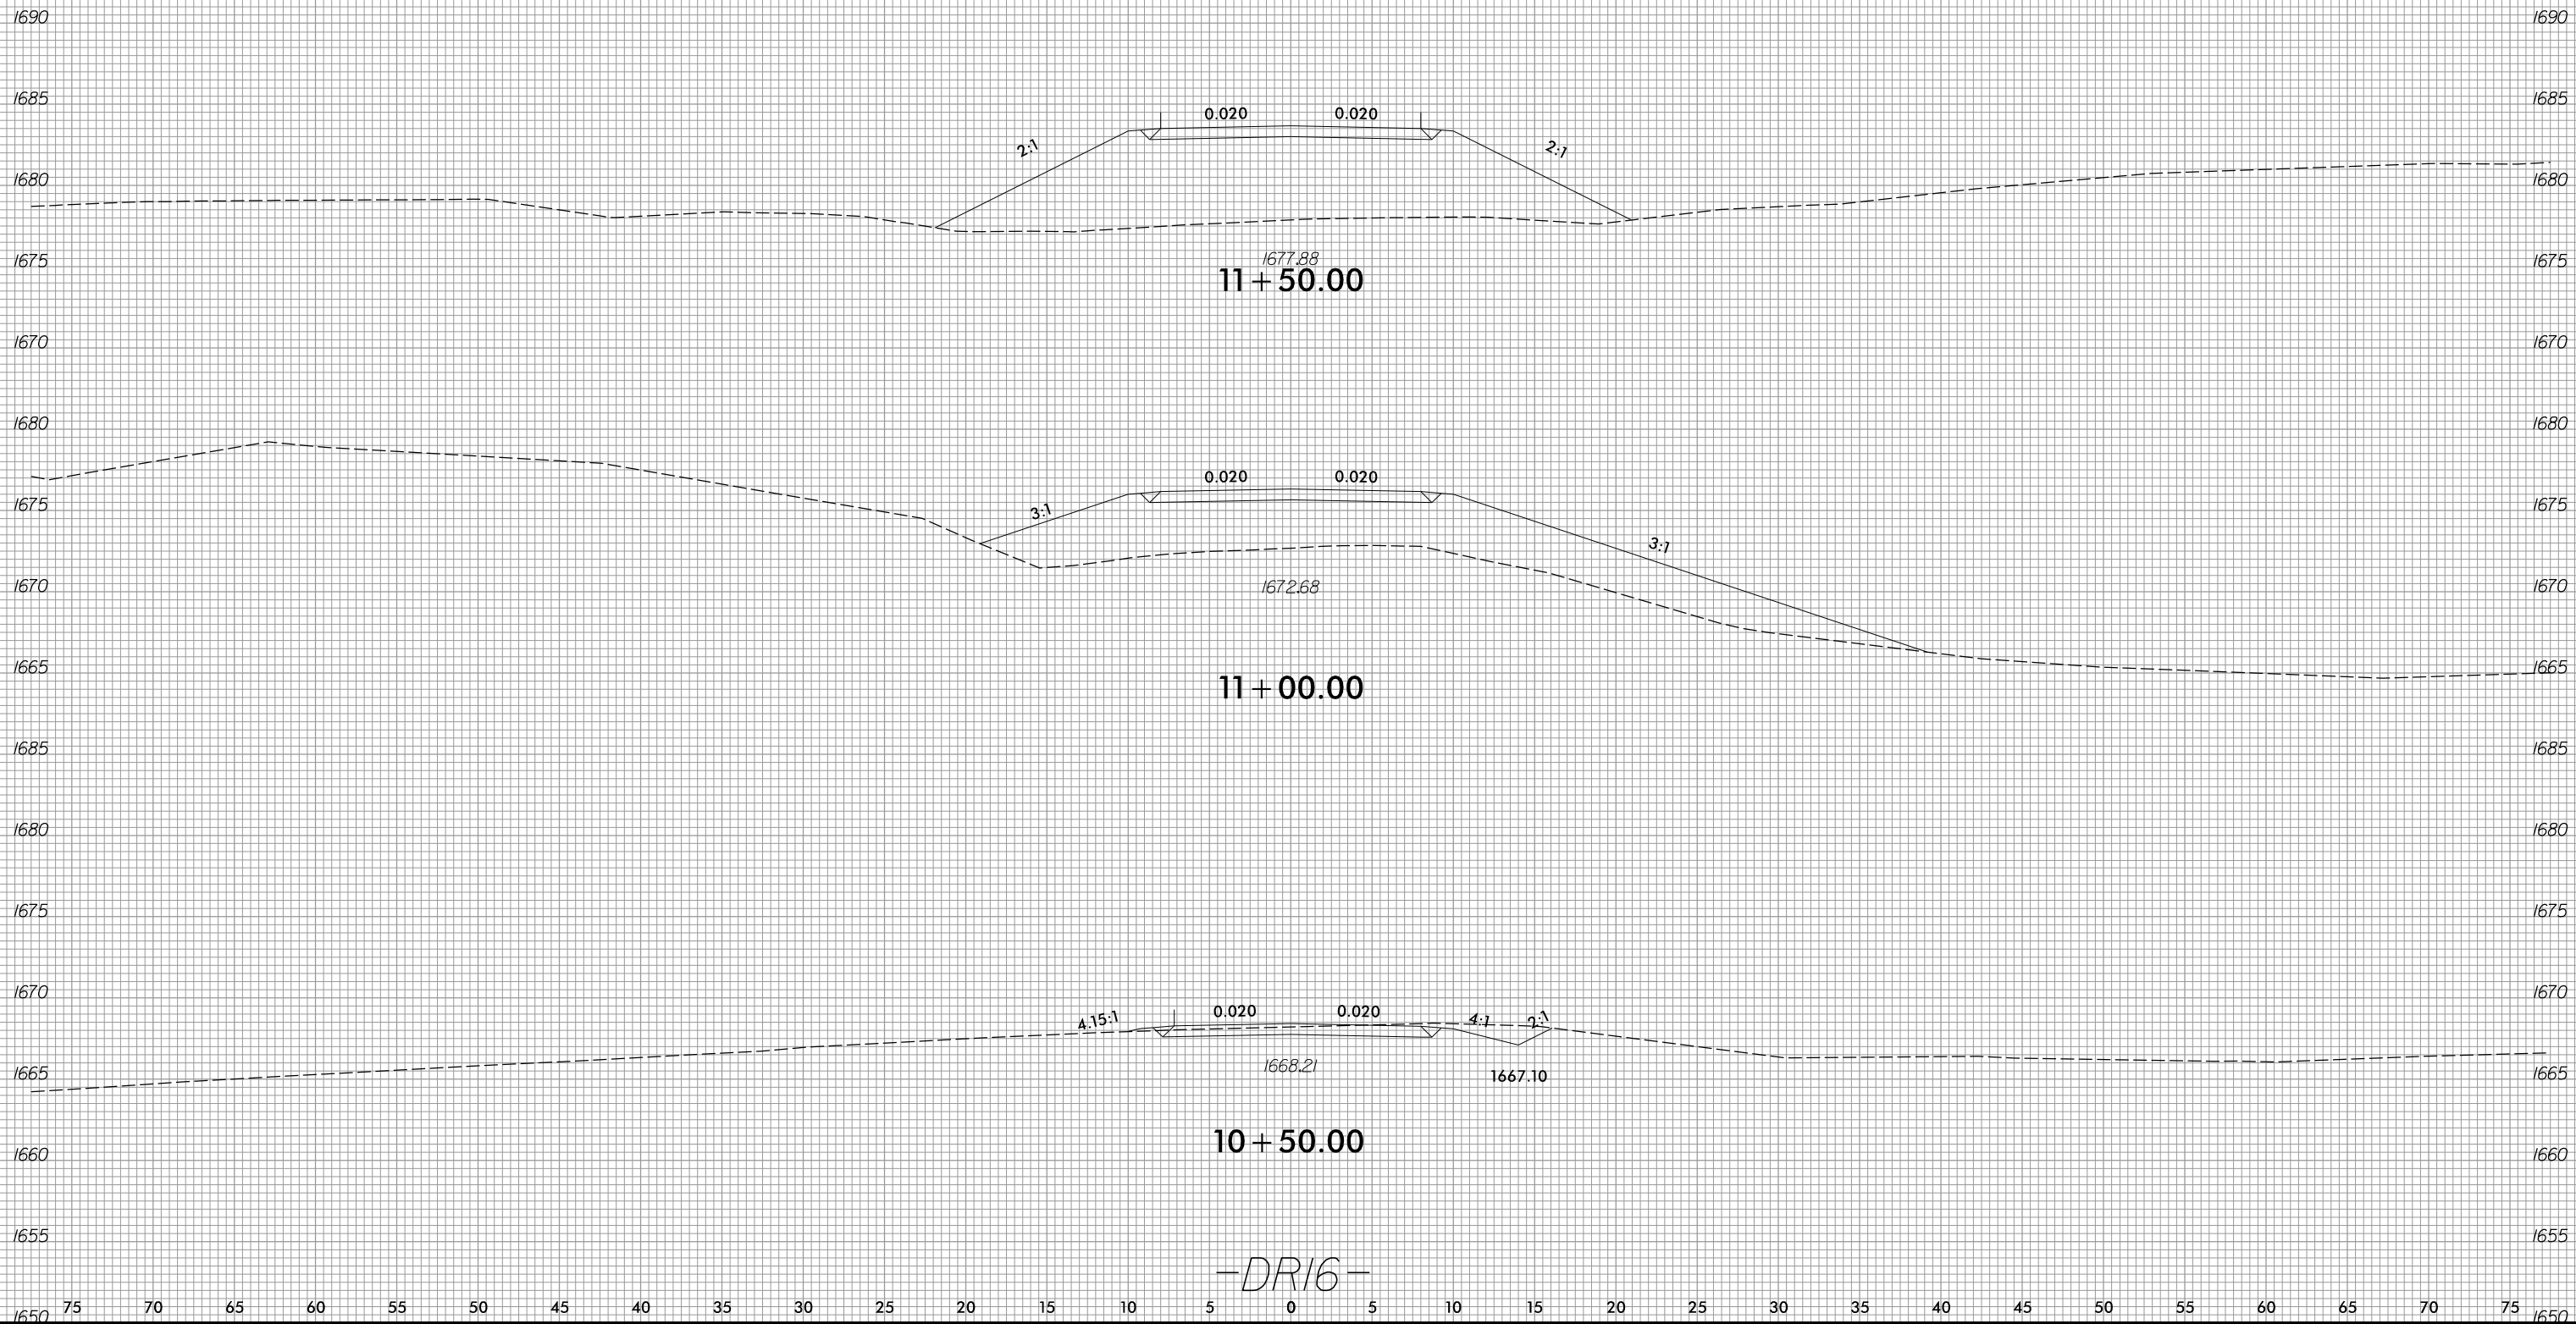

-DR16-

8/3/2023
 R:\Roadway\XSC\XPLs\RB861.Rdy.XPL_DR16.dgn
 J. Ineson