


6/23/16



PROJ. REFERENCE NO.
R-5861

SHEET NO.
X-359

150 140 130 120 110 100 90 80 70 60 50 40 30 20 10 0 10 20 30 40 50 60 70 80 90 100 110 120 130 140 150

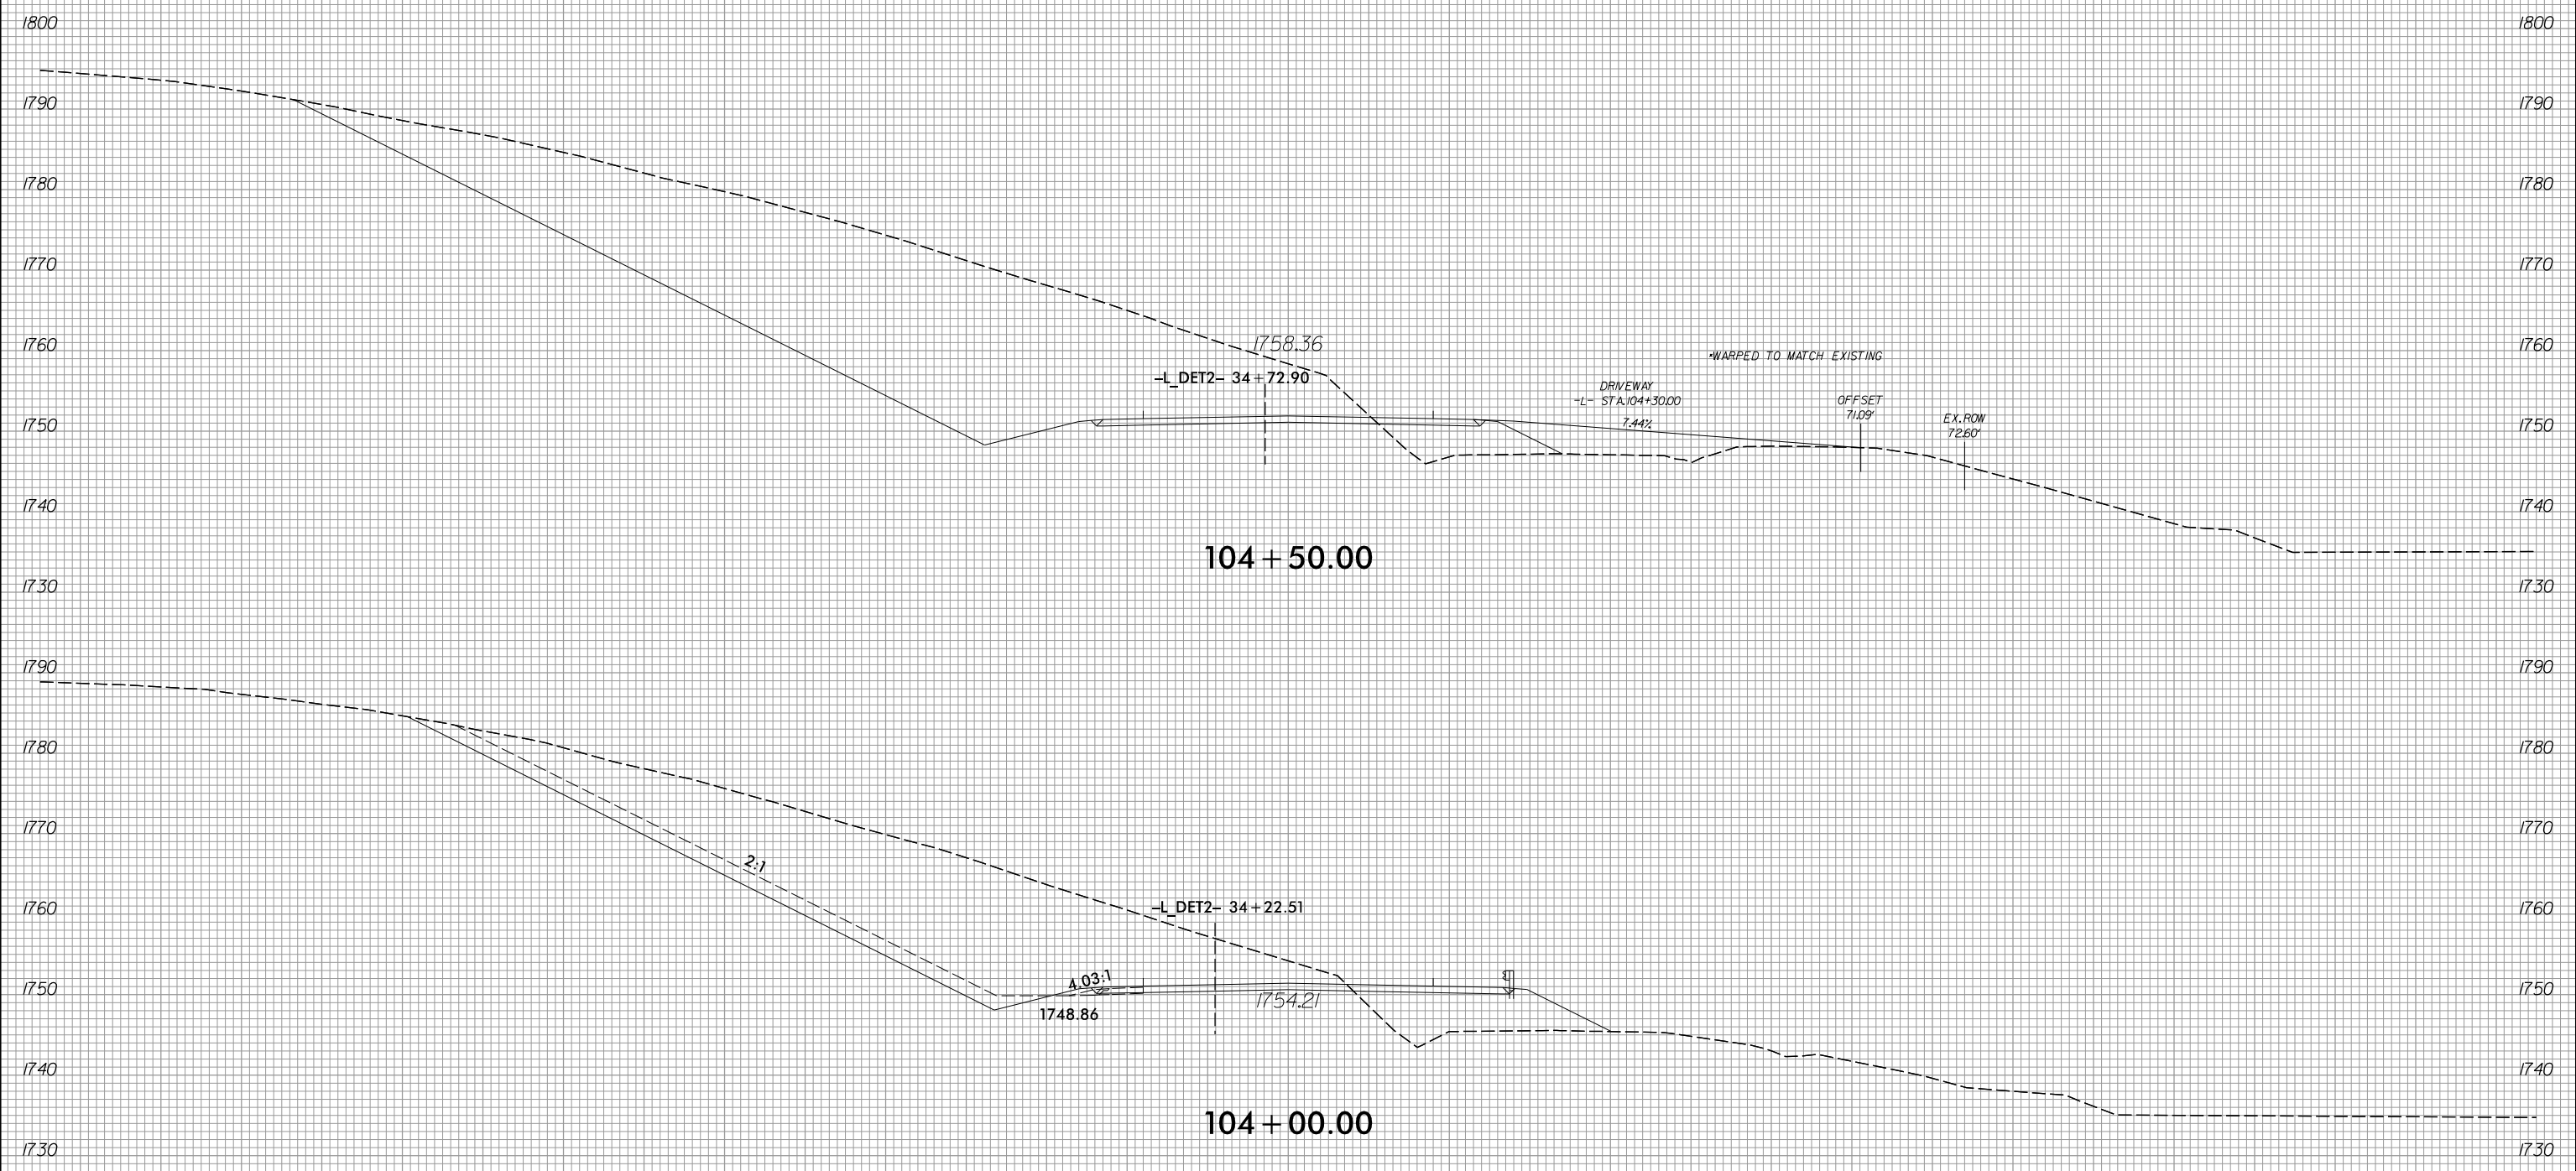

8/3/2023
R:\Roadway\XSC\XPLs\RB861\RDy_XPL_LDET2.dgn
J.Hanson

150 140 130 120 110 100 90 80 70 60 50 40 30 20 10 0 10 20 30 40 50 60 70 80 90 100 110 120 130 140 150