




6/23/16



PROJ. REFERENCE NO.  
R-5861

SHEET NO.  
X-385

150 140 130 120 110 100 90 80 70 60 50 40 30 20 10 0 10 20 30 40 50 60 70 80 90 100 110 120 130 140 150

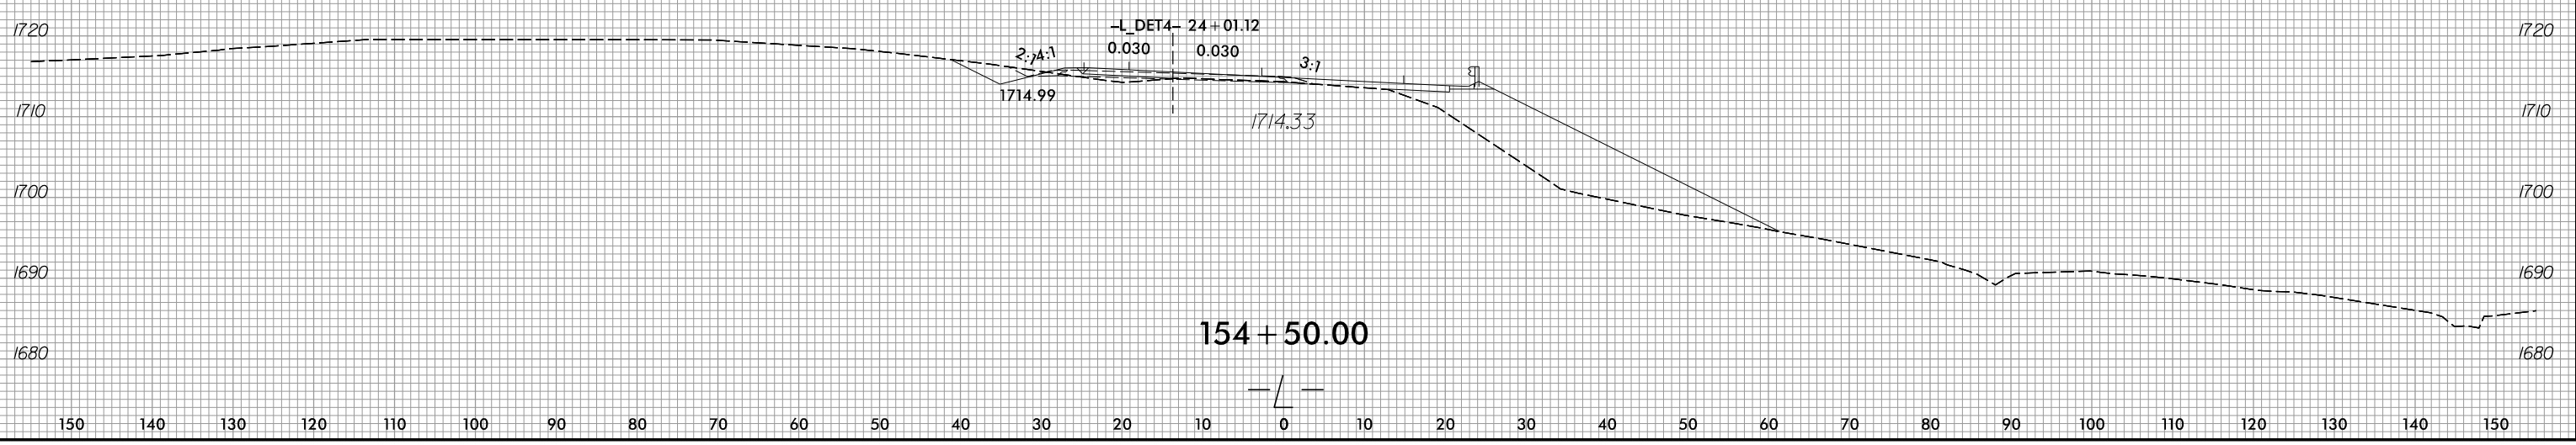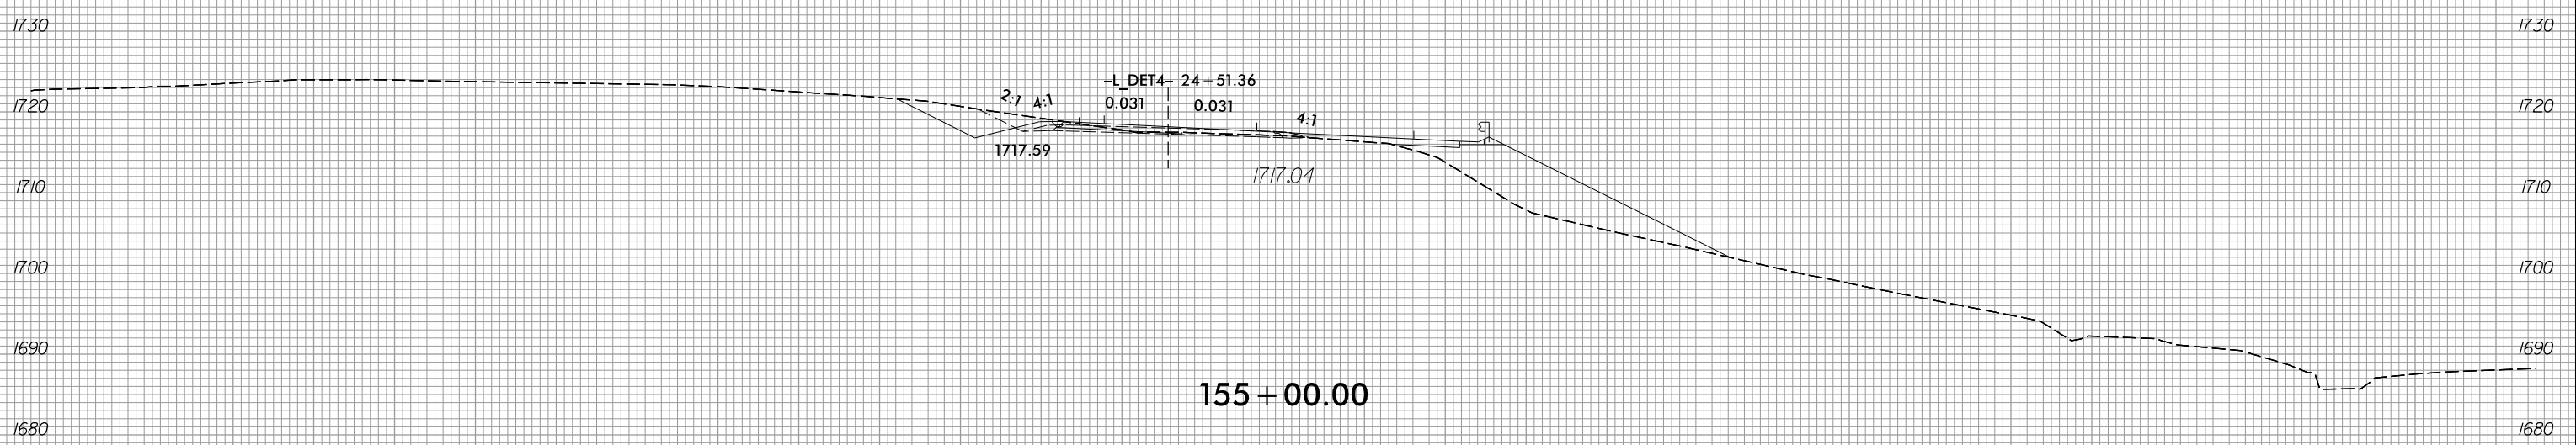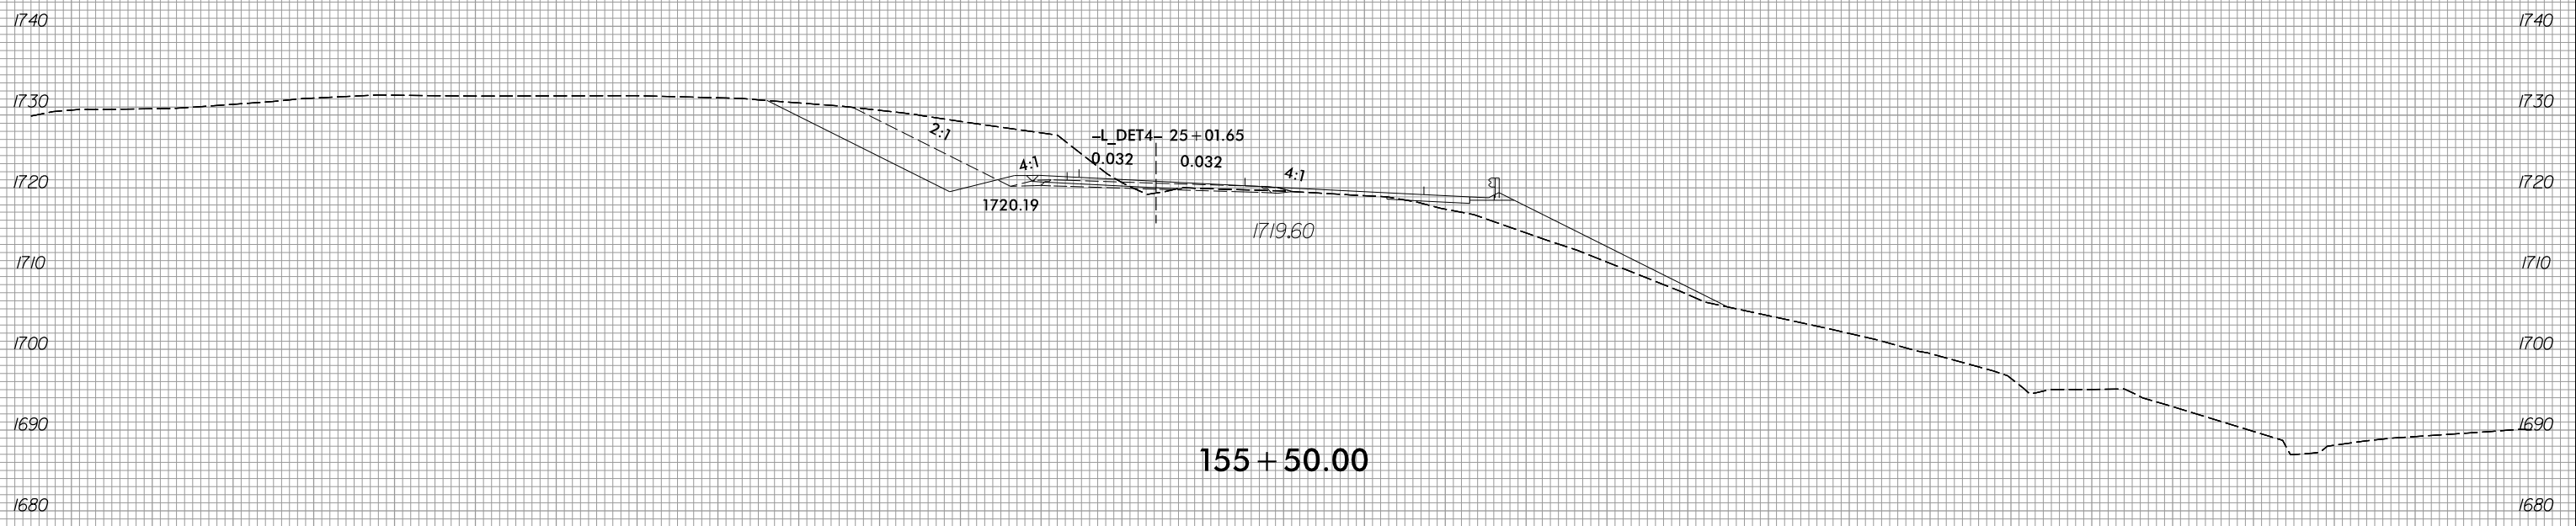

150 140 130 120 110 100 90 80 70 60 50 40 30 20 10 0 10 20 30 40 50 60 70 80 90 100 110 120 130 140 150

8/3/2023  
R:\Roadway\XSC\XPLs\RB861\RDy.XPL\_LDET4.dgn  
jinson