


6/23/16



PROJ. REFERENCE NO.	SHEET NO.
R-5861	X-390

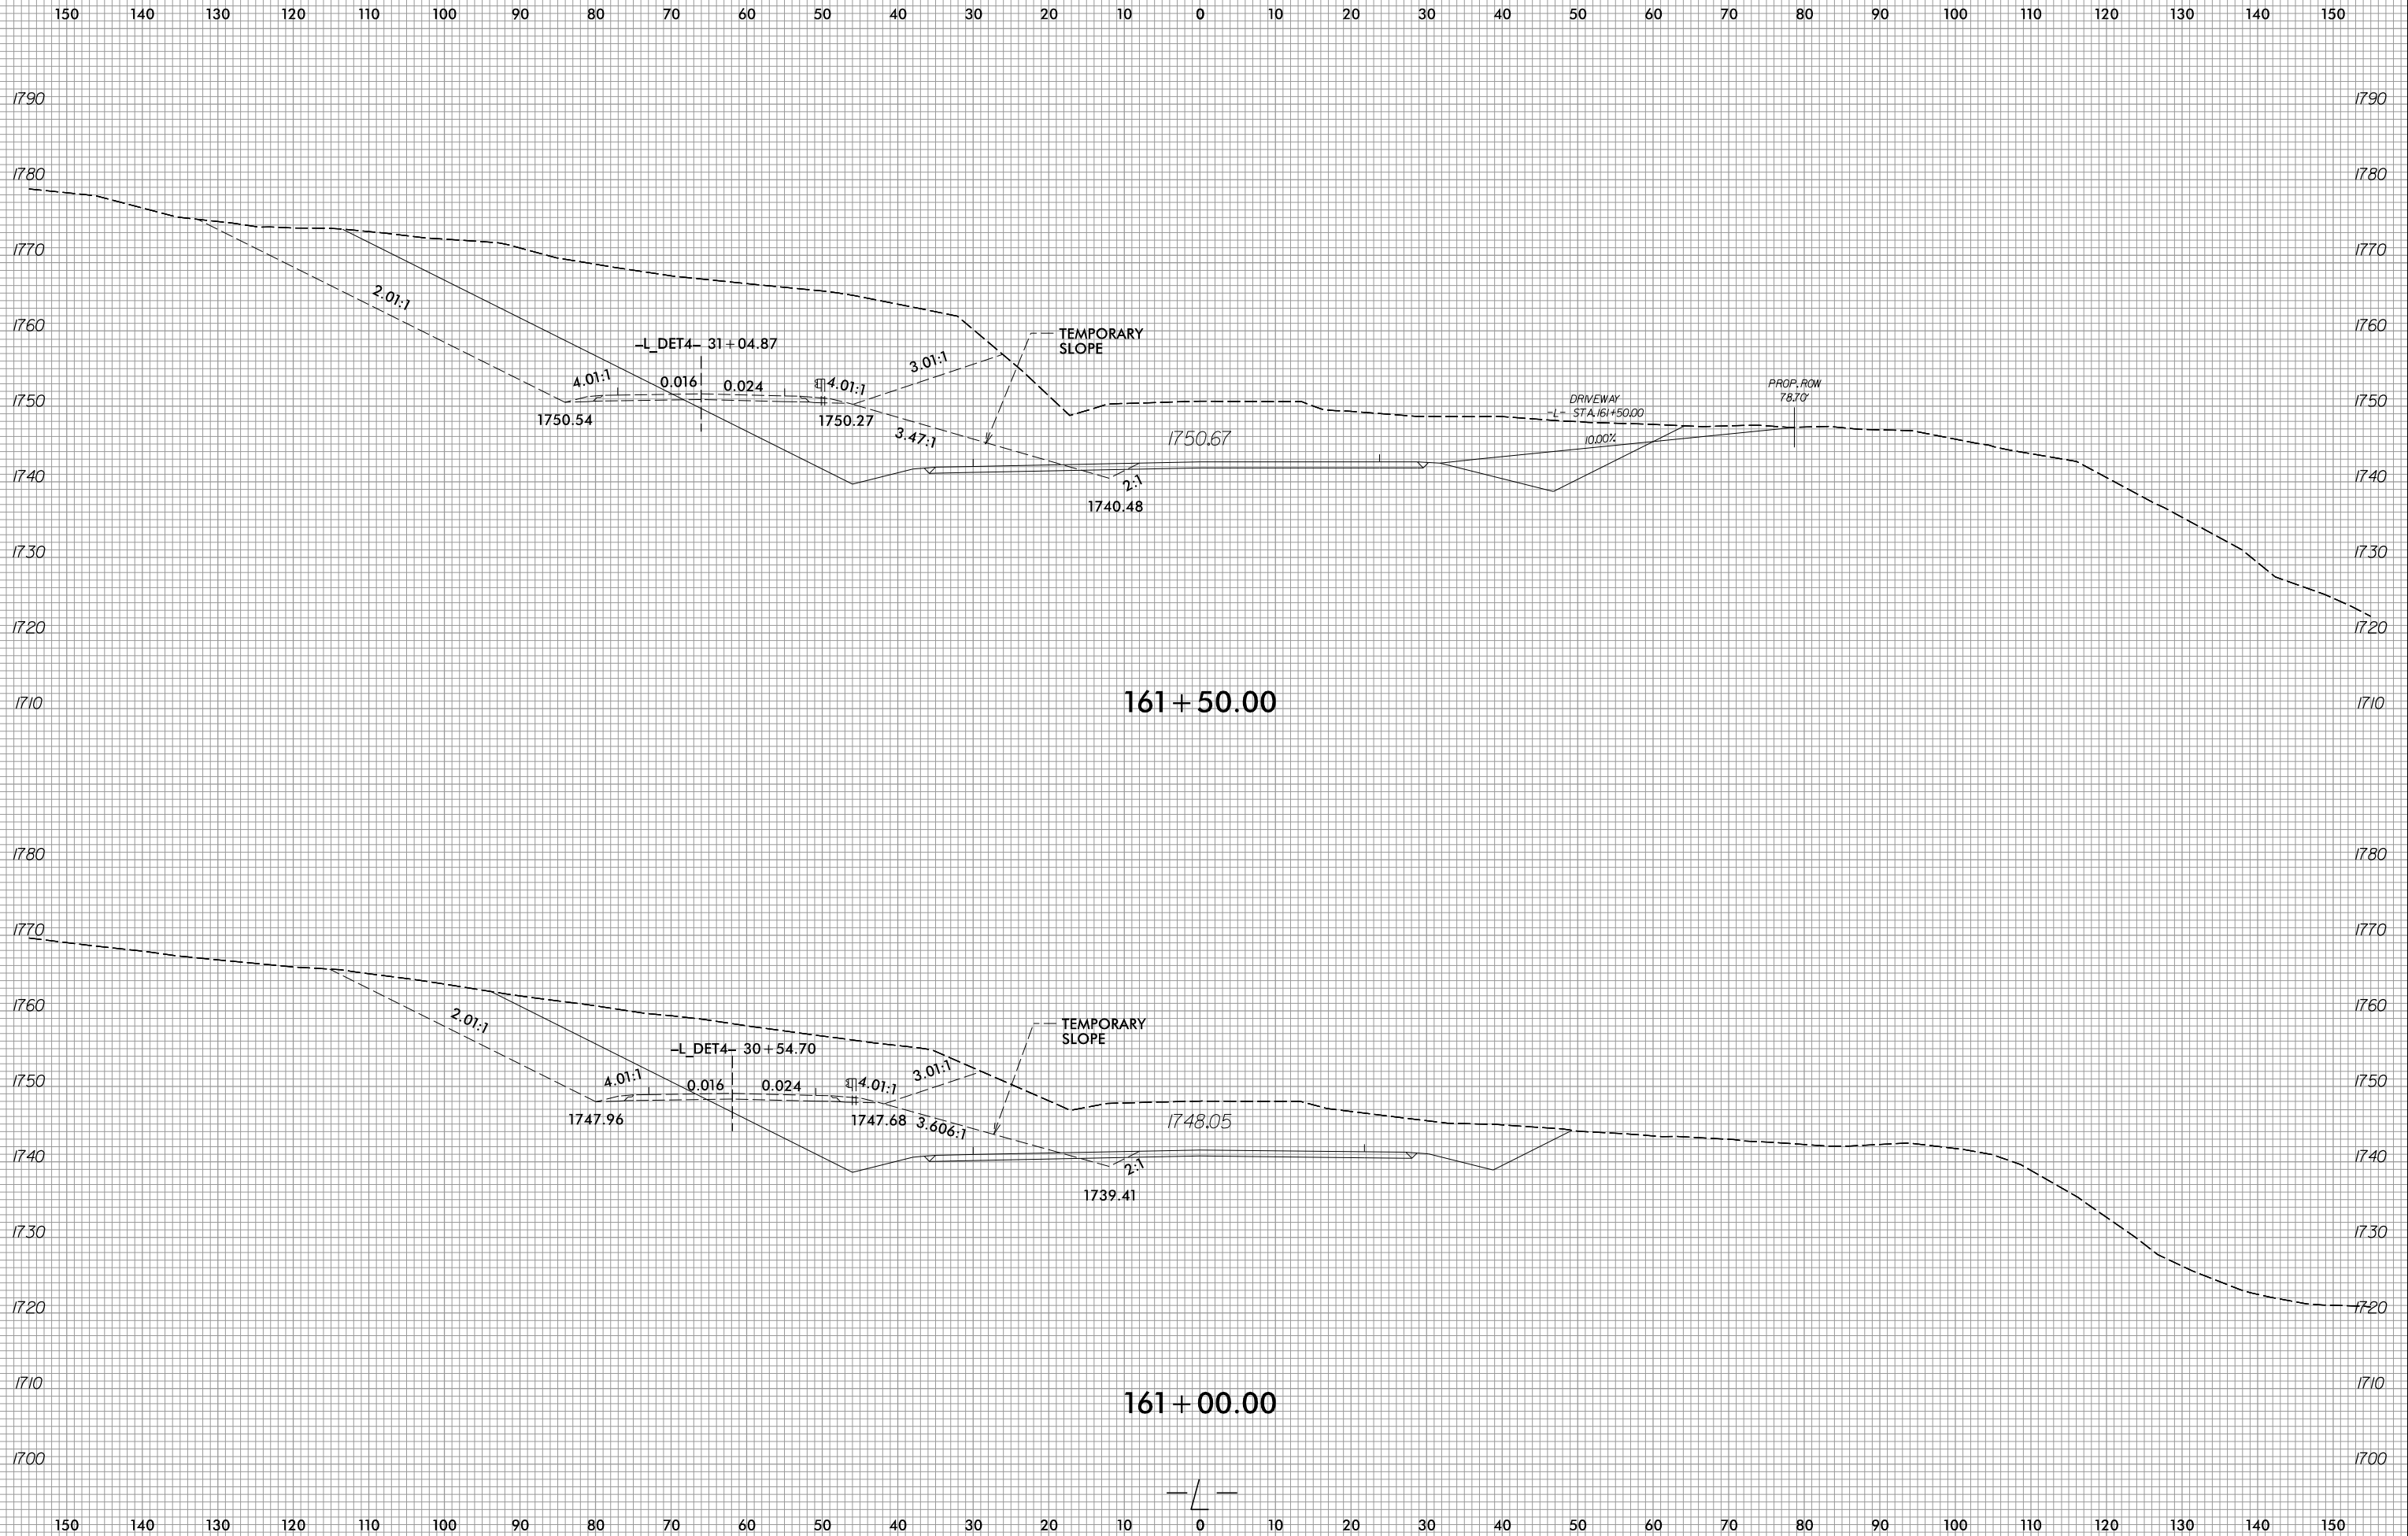

I:\6/2023\Roadway\XSC\XPLs\RB861\RDy_XPL_LDET4.dgn
gprlce