


6/23/16



PROJ. REFERENCE NO.
R-5861

SHEET NO.
X-424

50 40 30 20 10 0 10 20 30 40 50 60 70 80 90 100 110 120 130 140 150 160 170 180 190 200 210 220 230 240 250

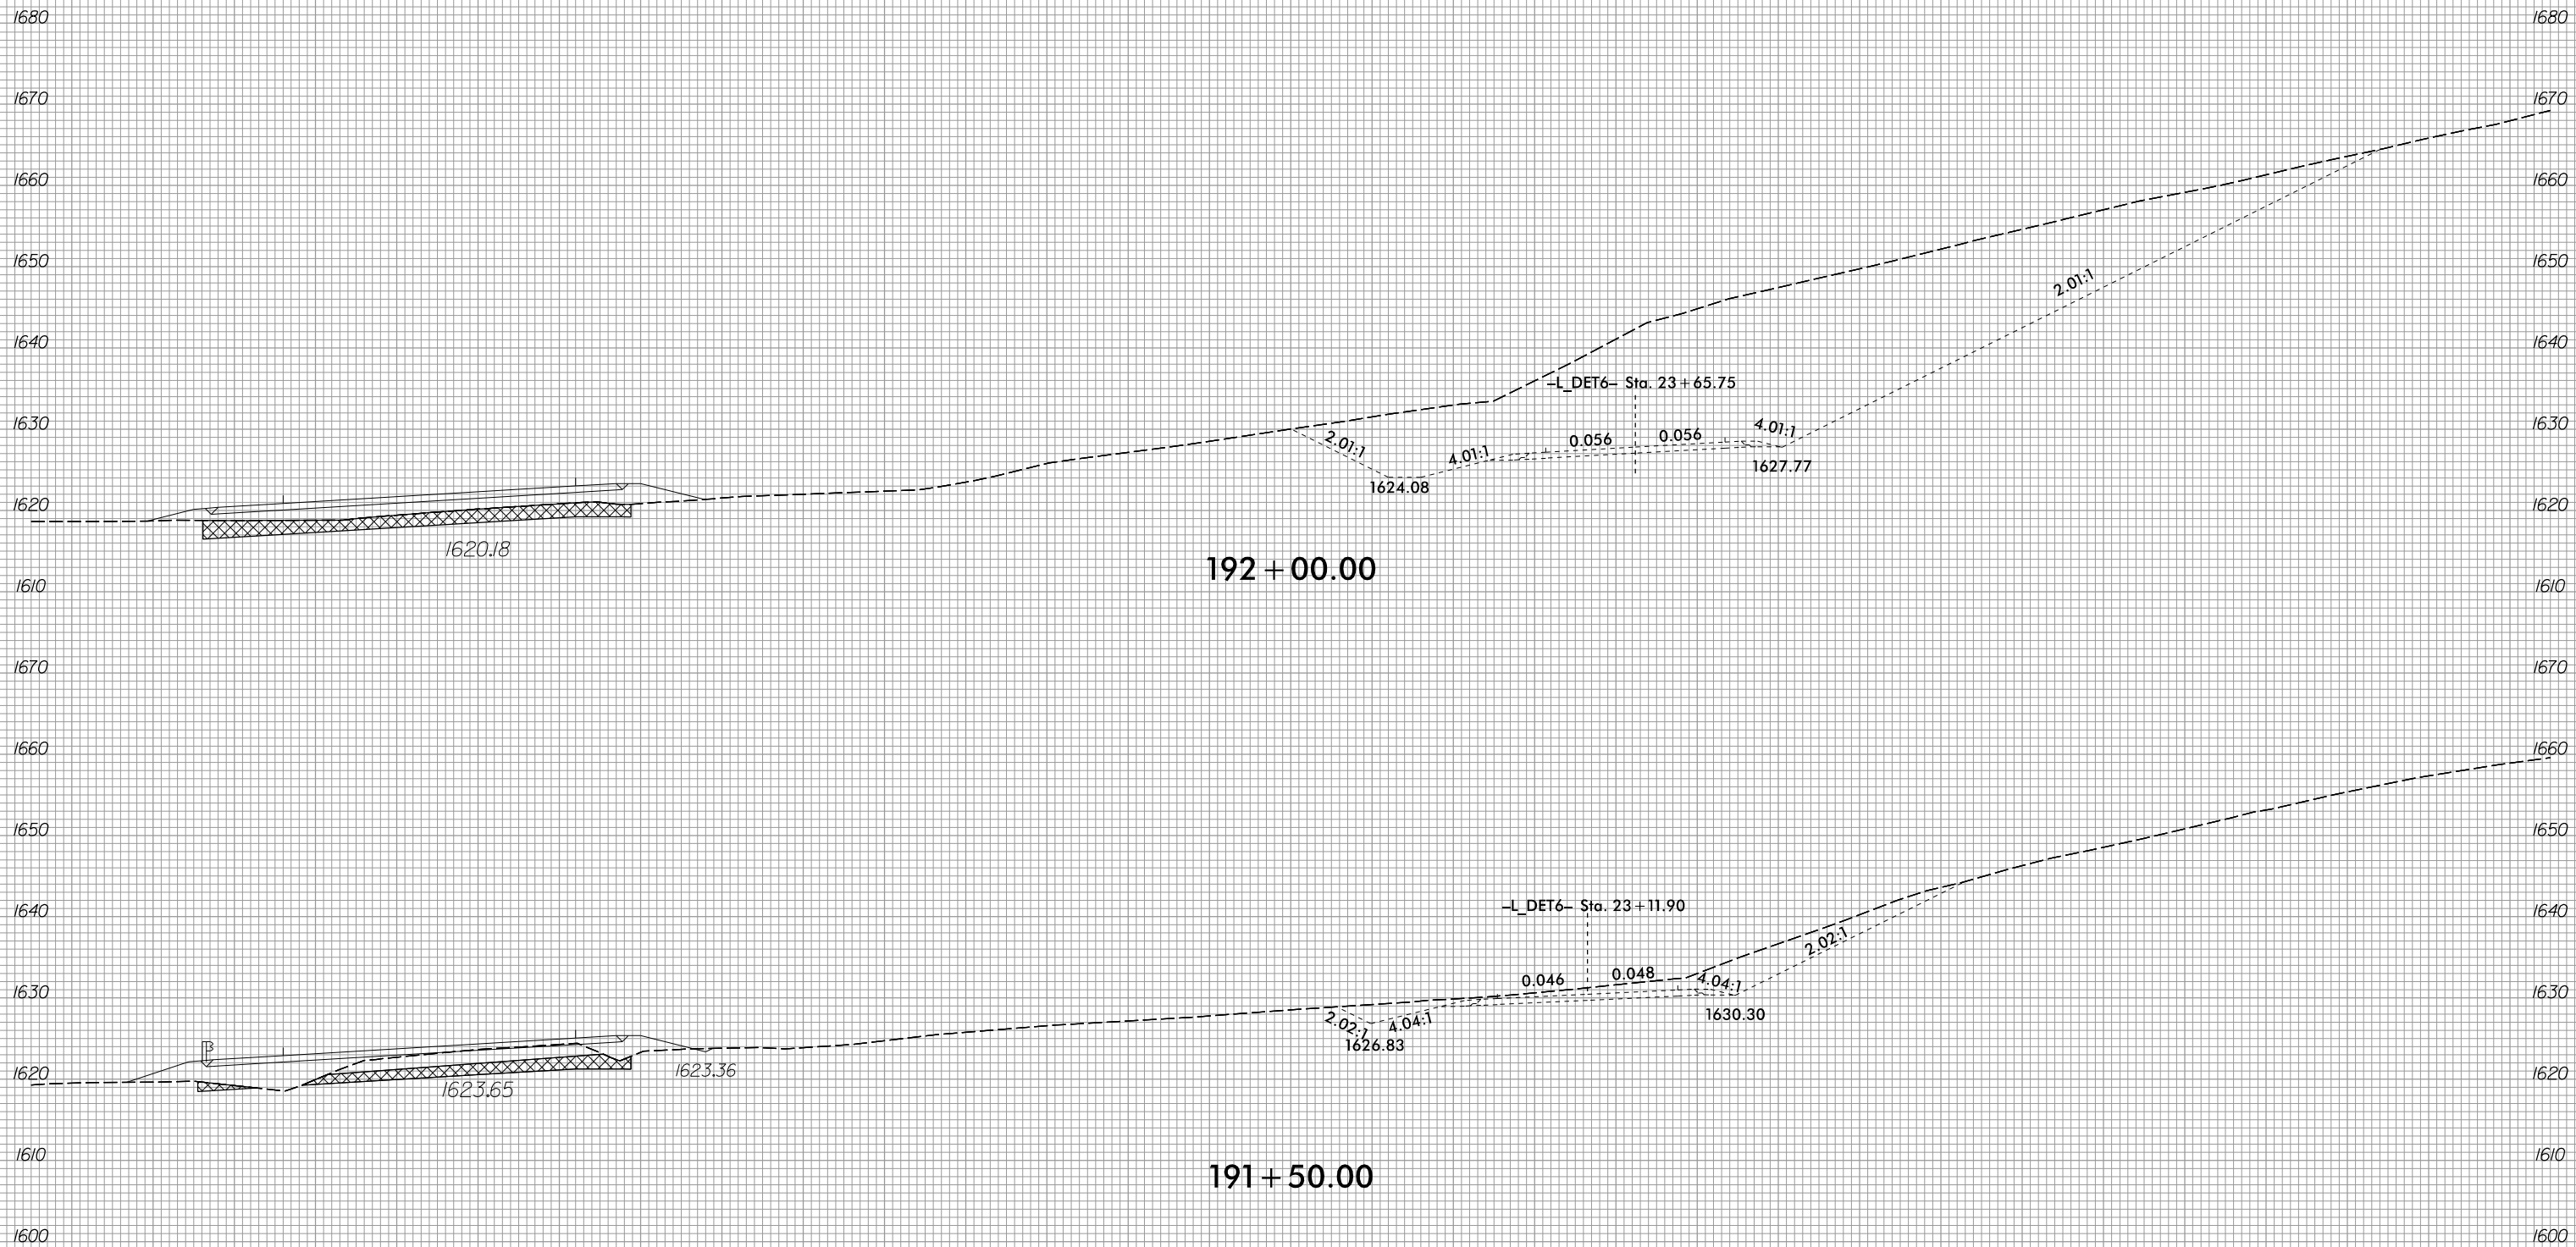

192 + 00.00

191 + 50.00

8/3/2023
R:\Roadway\XSC\XPLs\RB861\Rdy_XPL_LDE T6.dgn
jlinson

50 40 30 20 10 0 10 20 30 40 50 60 70 80 90 100 110 120 130 140 150 160 170 180 190 200 210 220 230 240 250