


6/23/16



PROJ. REFERENCE NO.	SHEET NO.
R-5861	X-426

70 60 50 40 30 20 10 0 10 20 30 40 50 60 70 80 90 100 110 120 130 140 150 160 170 180 190 200 210 220 230

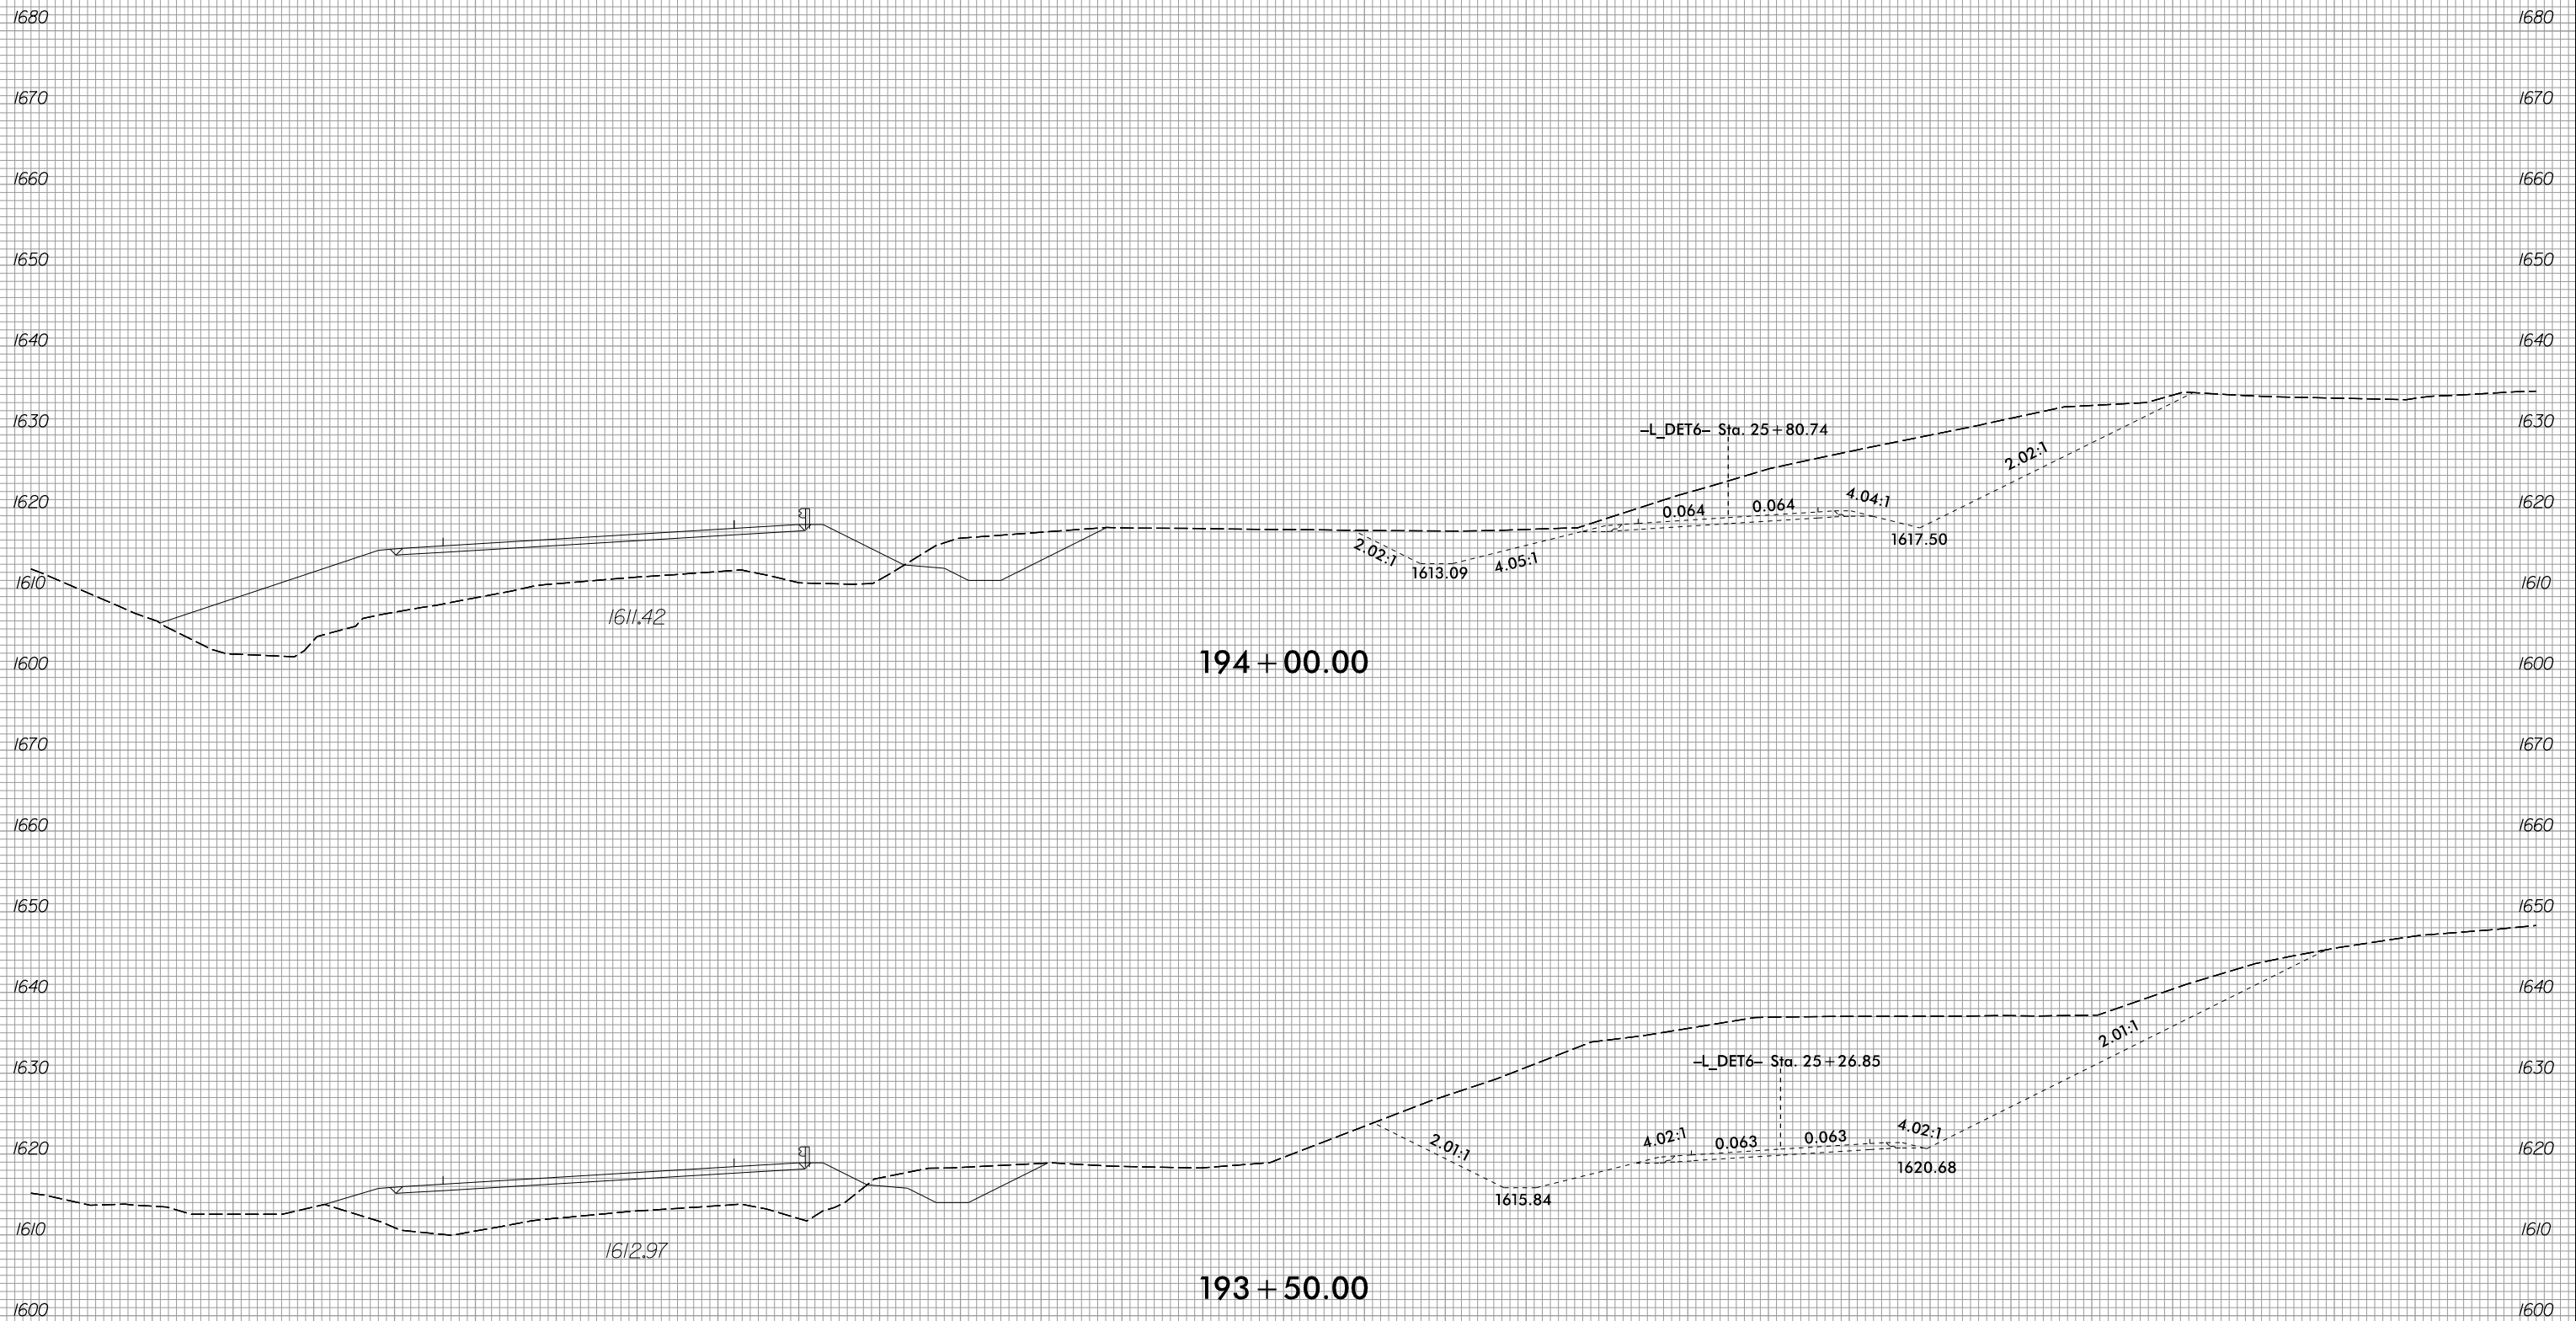

194+00.00

193+50.00

-L_DET6- Sta. 25+80.74

-L_DET6- Sta. 25+26.85

1611.42

1612.97

2.02:1

1613.09

4.05:1

0.064

0.064

4.04:1

2.02:1

1617.50

2.01:1

1615.84

4.02:1

0.063

0.063

4.02:1

2.01:1

1620.68

8/3/2023
R:\Roadway\XSC\XPLs\RB861_Rdy_XPL_LDE16.dgn
jlinson