



6/23/16

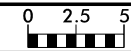

PROJ. REFERENCE NO.	SHEET NO.
R-5861	X-433

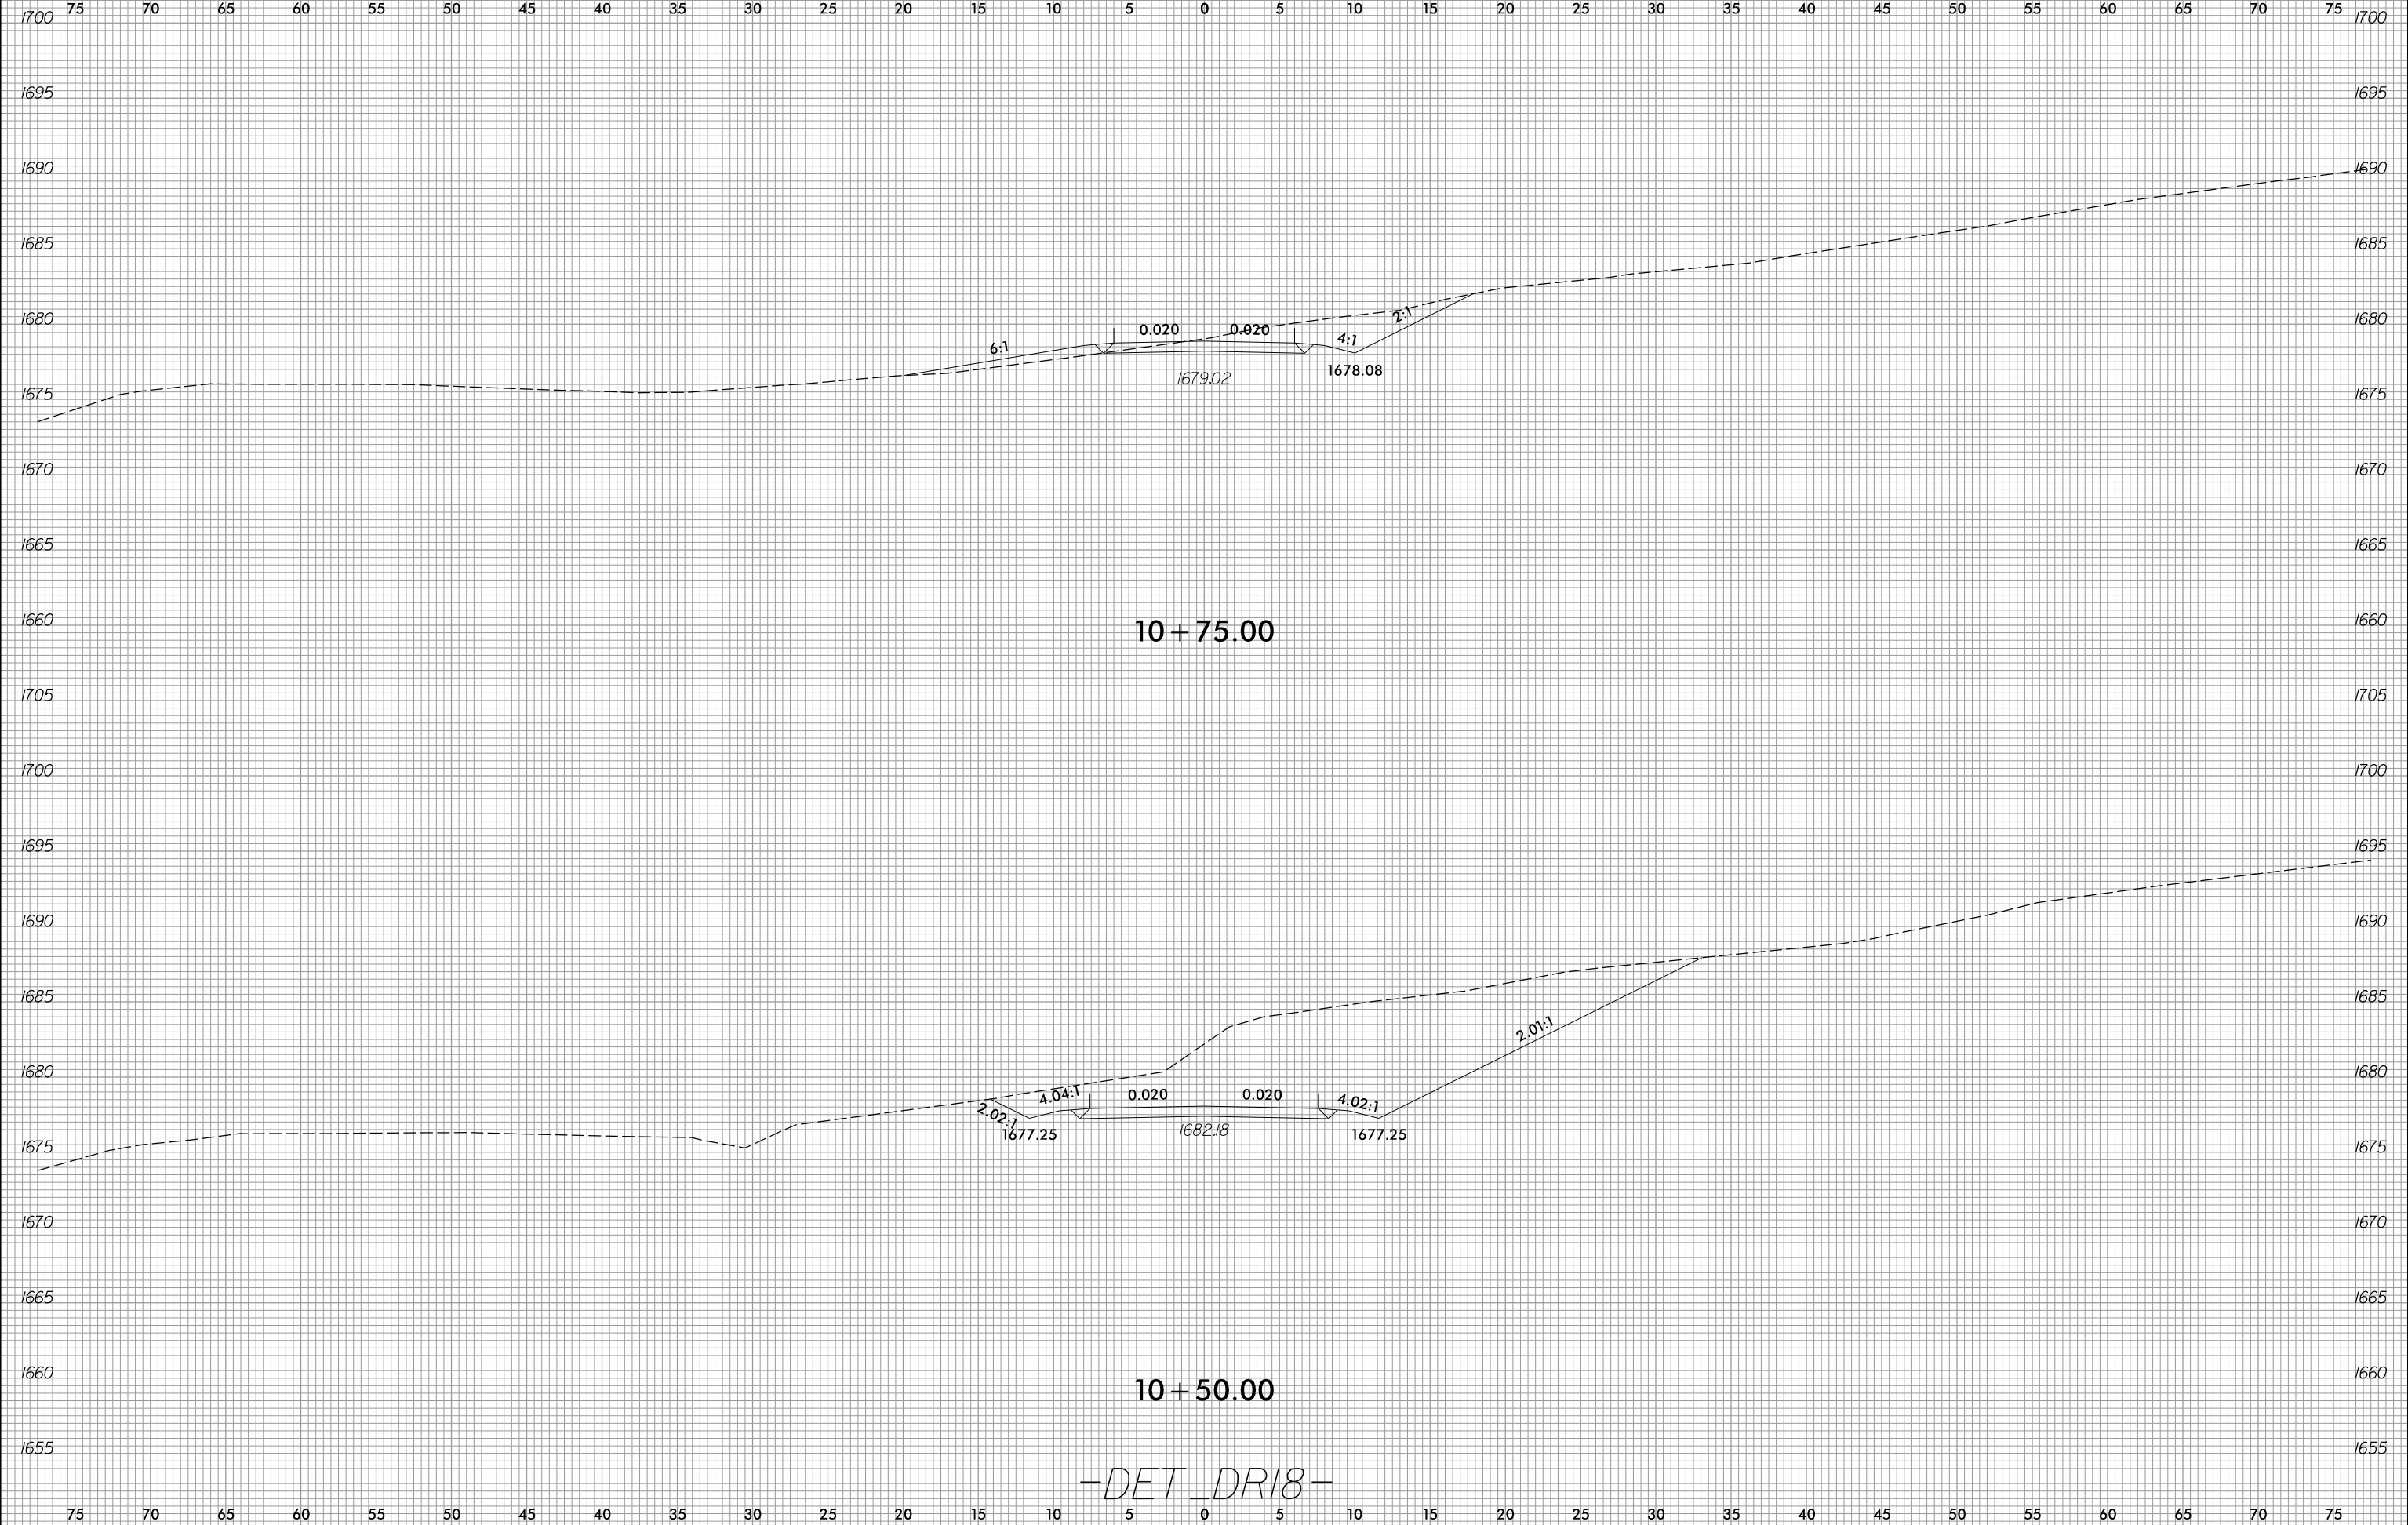

8/3/2023
R:\Roadway\XSC\XPLs\RB661\RDy_XPL_DET_DR18.dgn
Jinison