


6/23/16



PROJ. REFERENCE NO.	SHEET NO.
R-5861	X-435

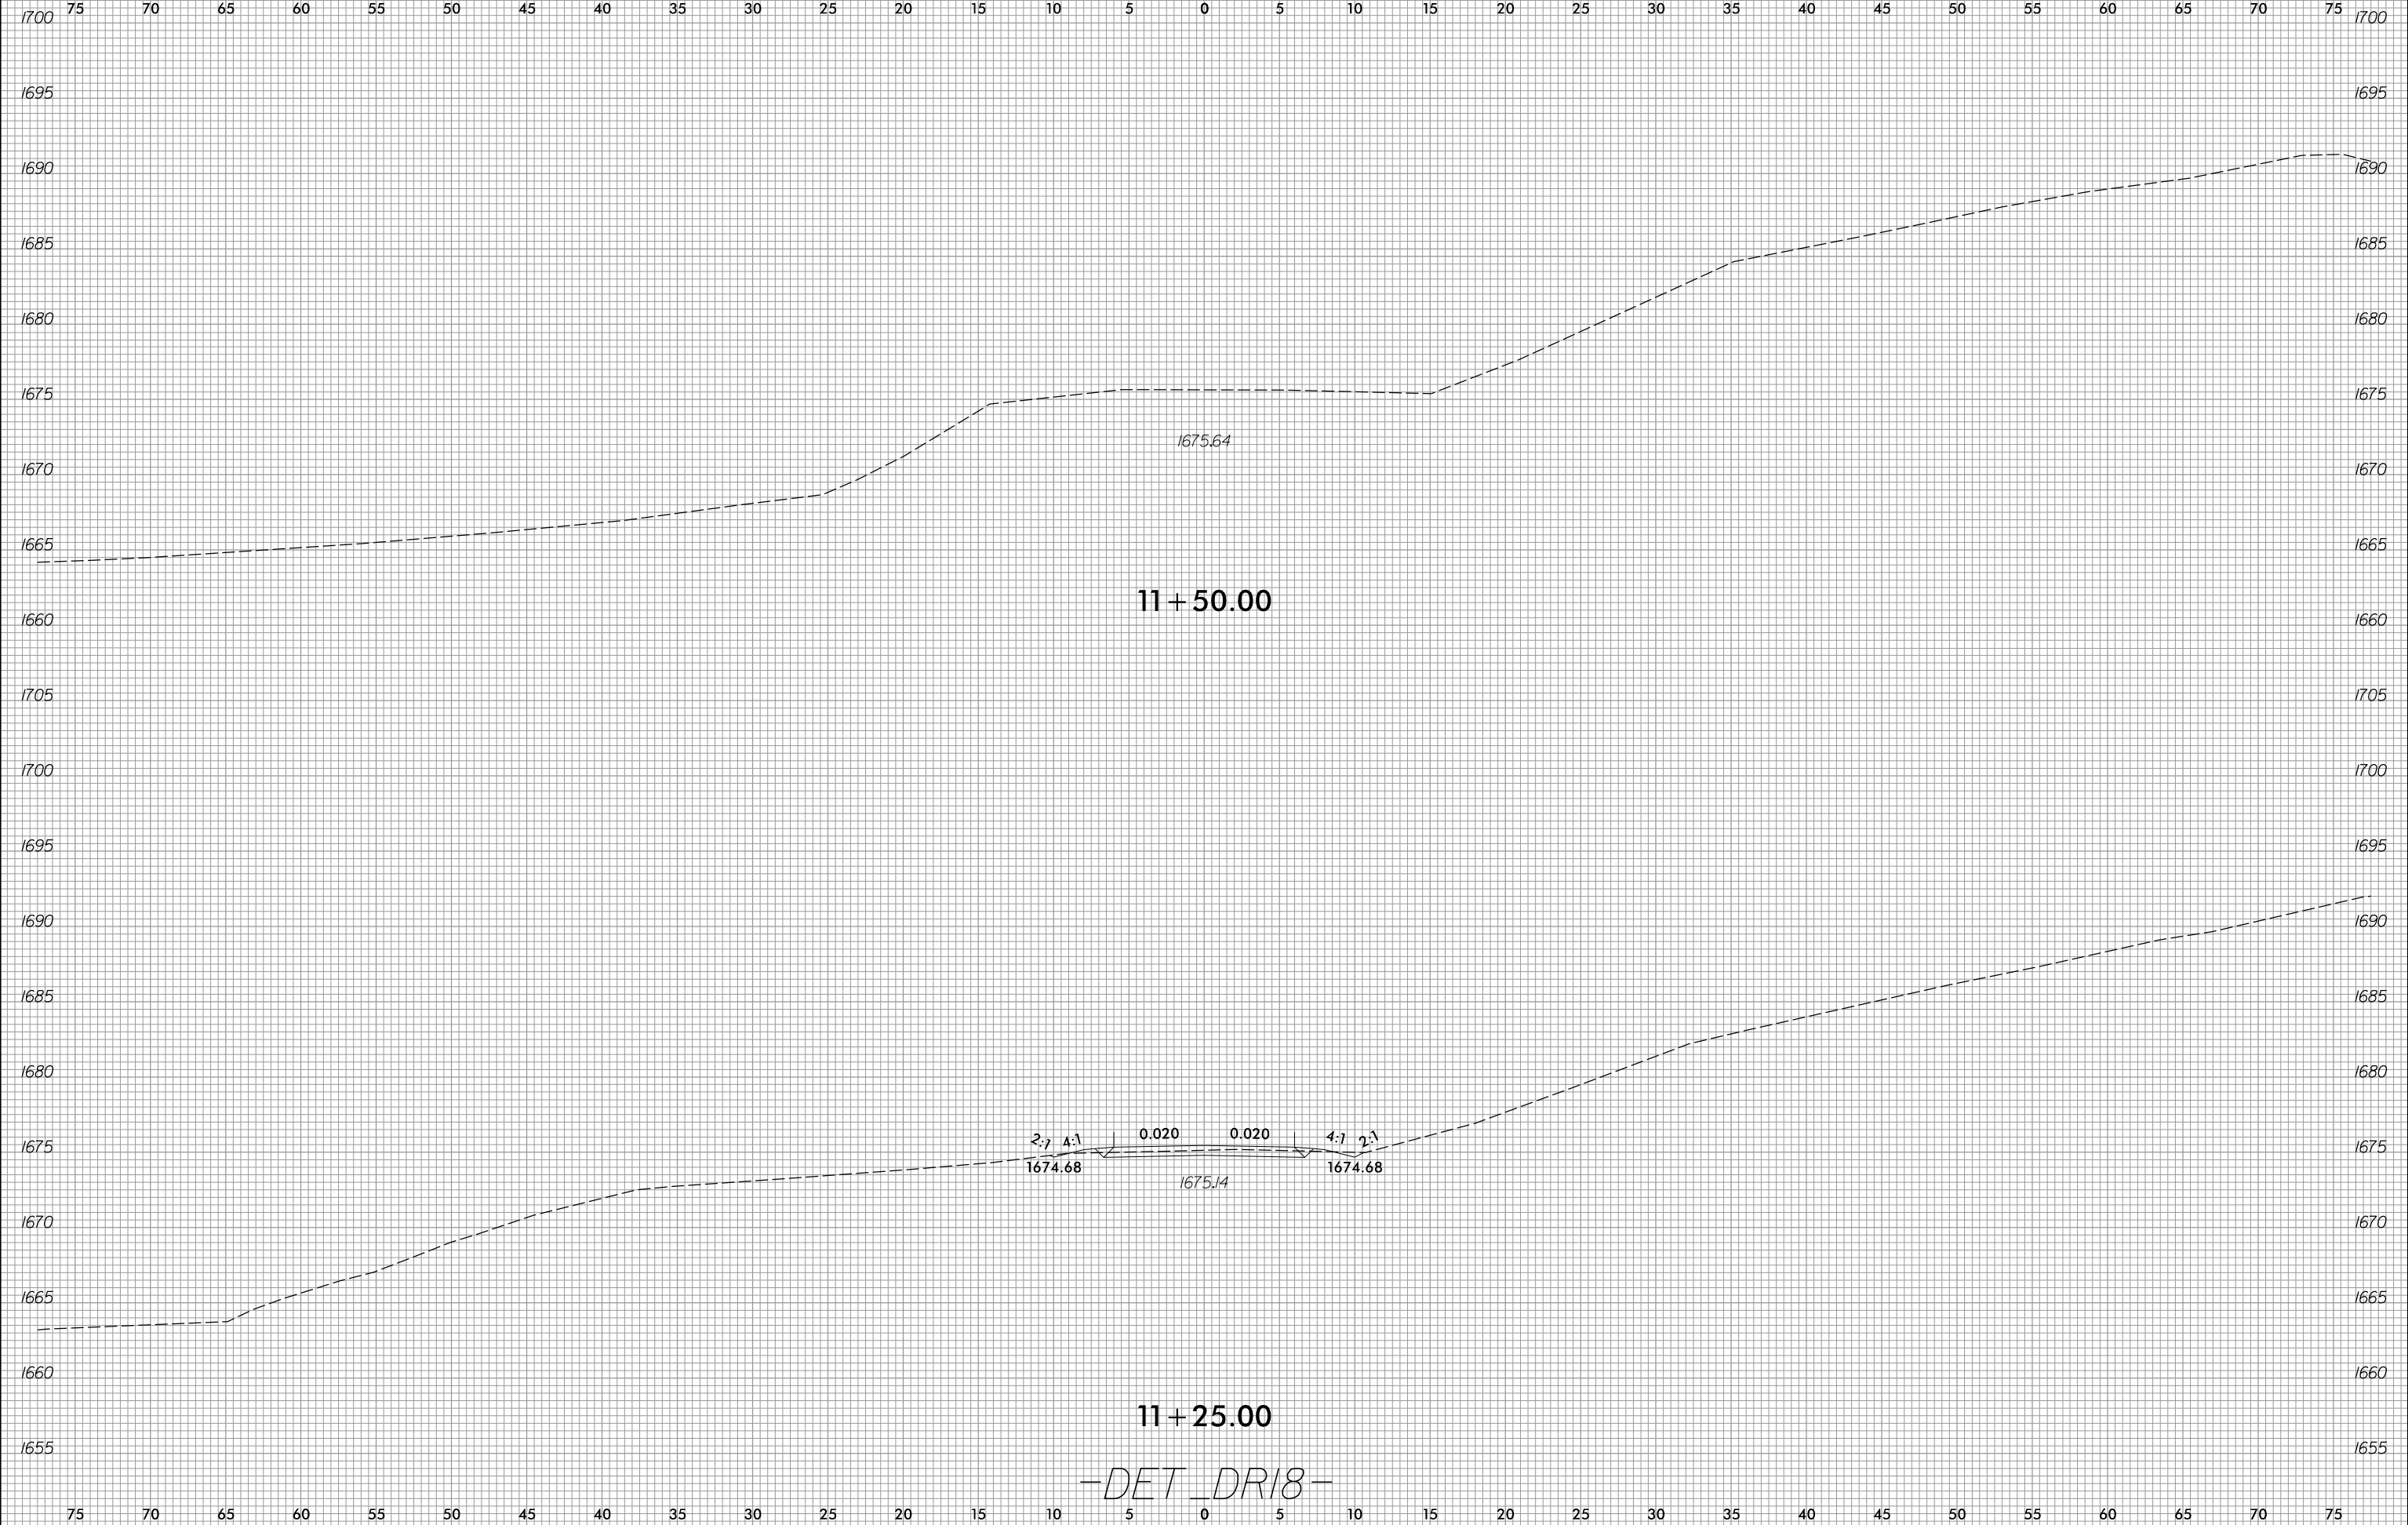

11 + 50.00

11 + 25.00

-DET DR18-

8/3/2023  
R:\Roadway\XSC\XPLs\RB861\_Rdy\_XPL\_DET\_DR18.dgn  
jlinson