


6/23/16



PROJ. REFERENCE NO.
R-5861

SHEET NO.
X-442

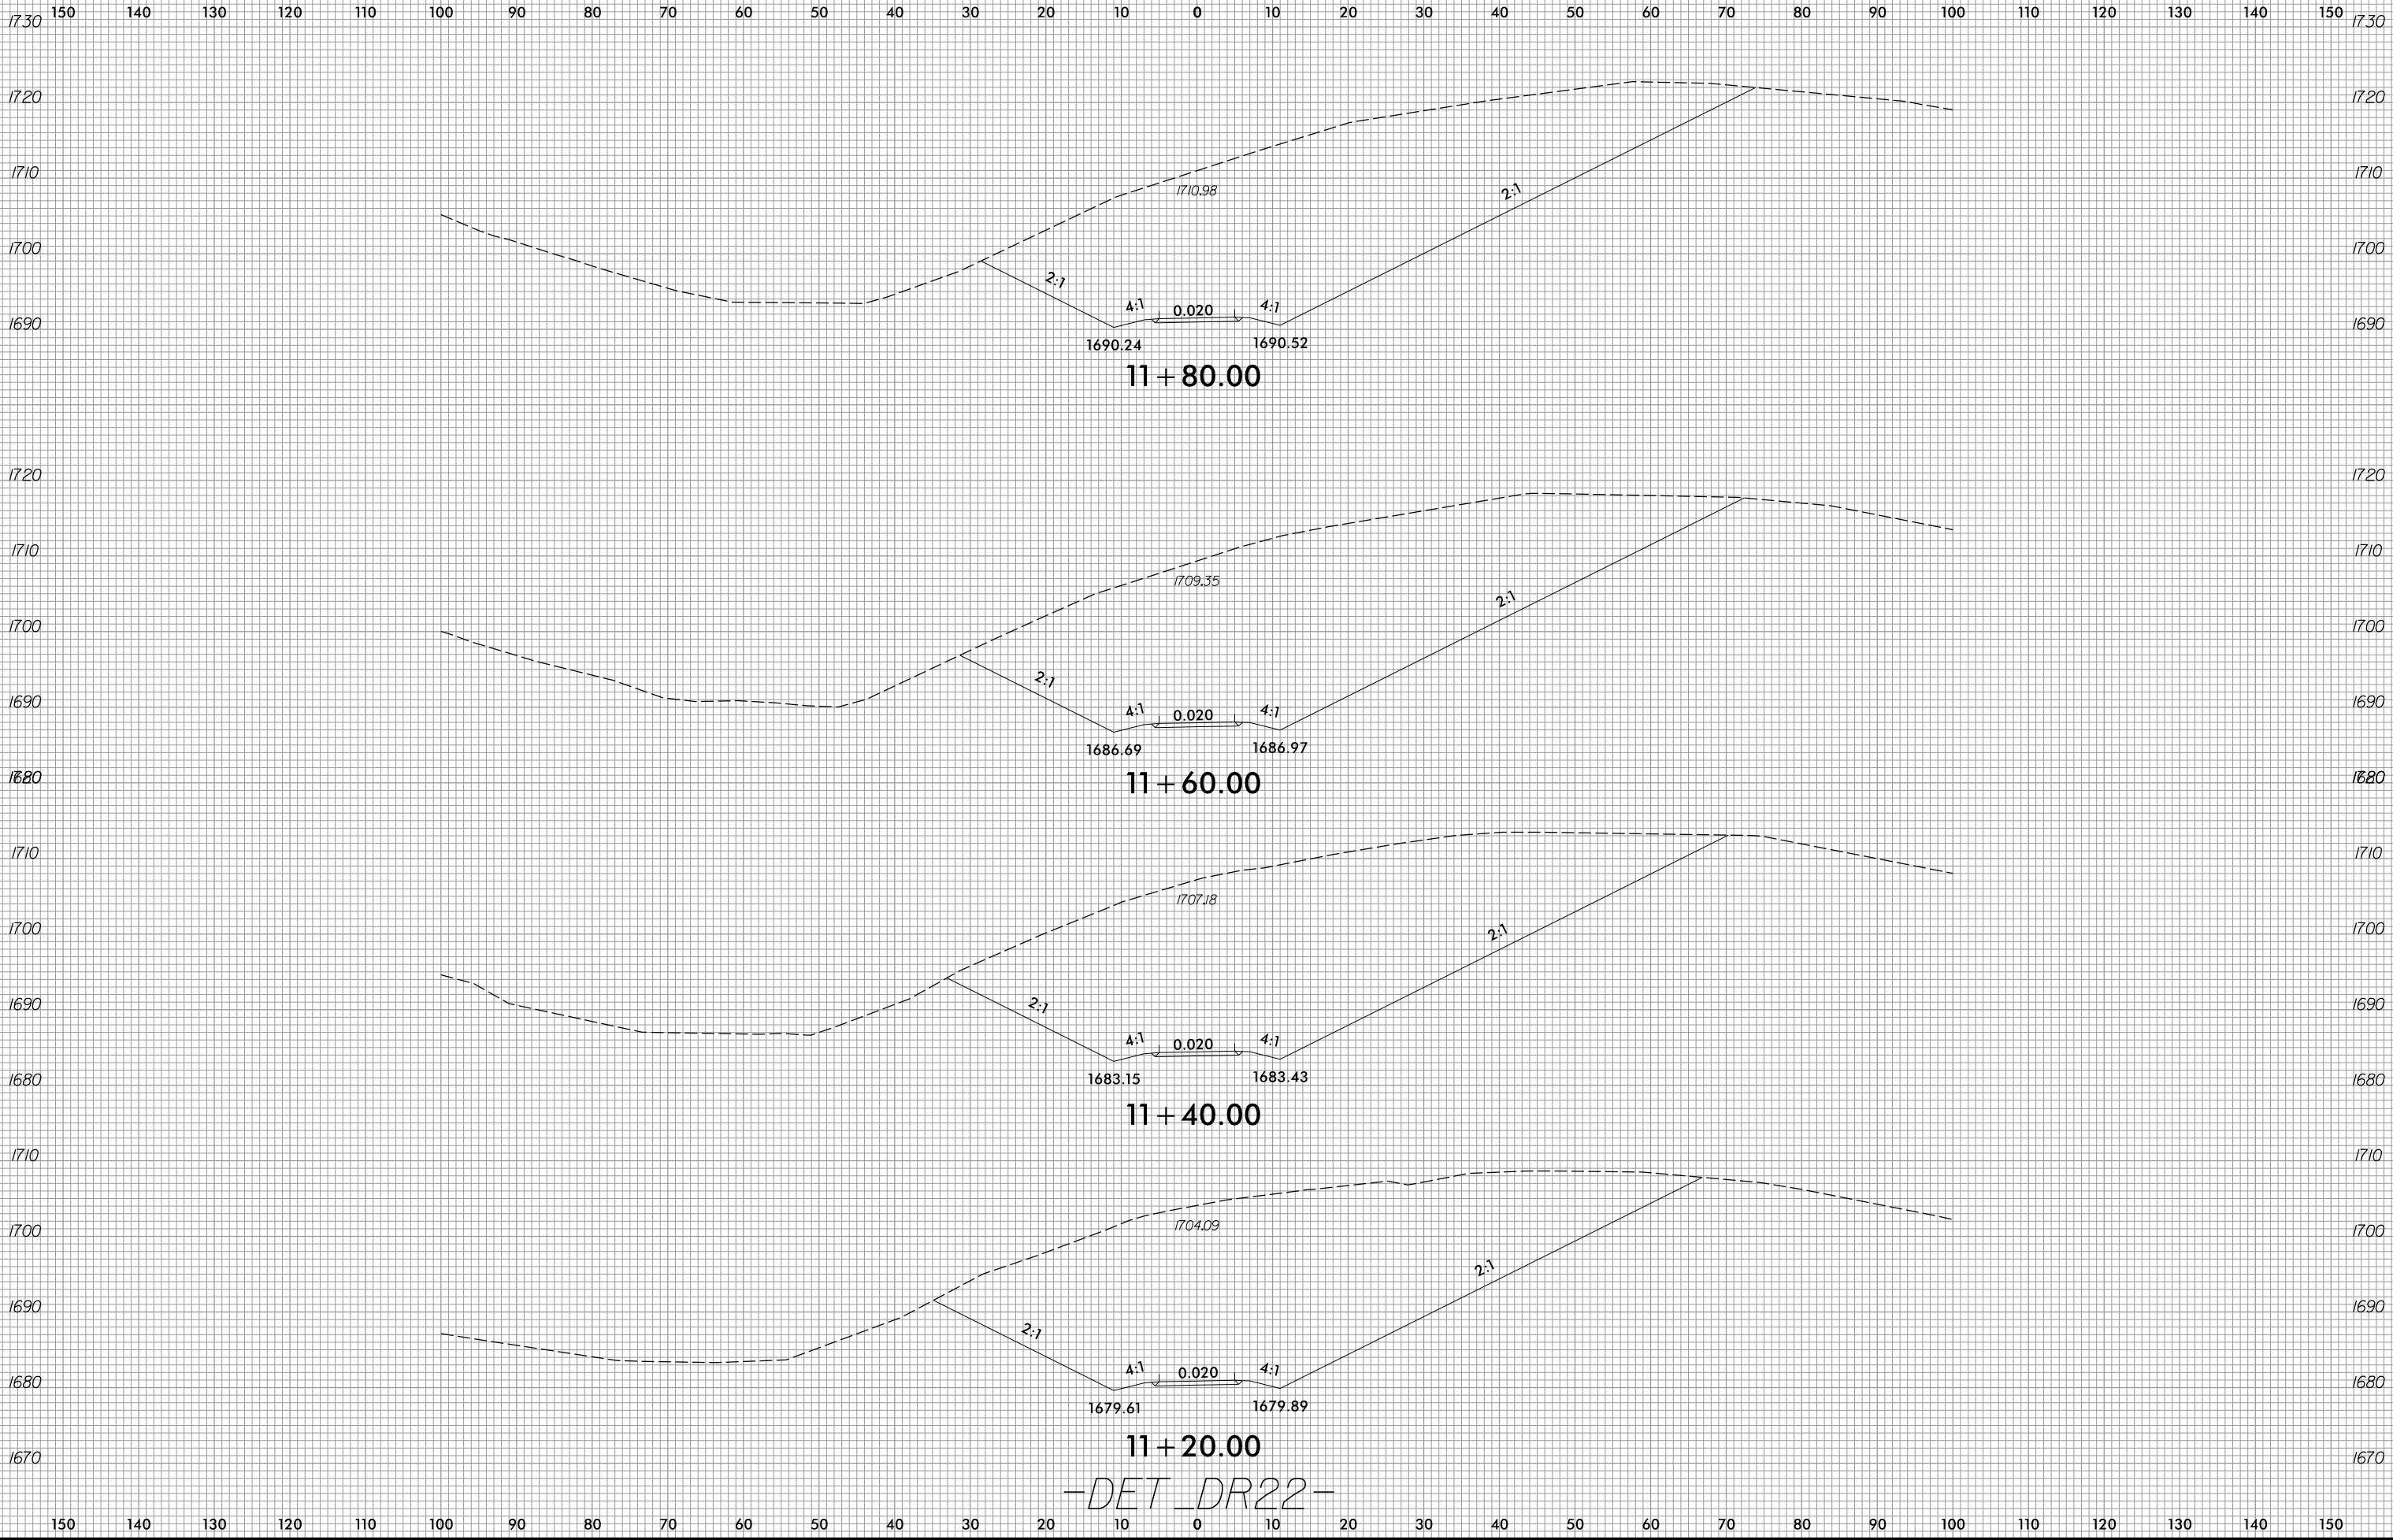

-DET DR22-

8/3/2023
 R:\Roadway\XSC\XPLs\15861.Rd\XPL_DET_DR22.dgn
 In:scn