

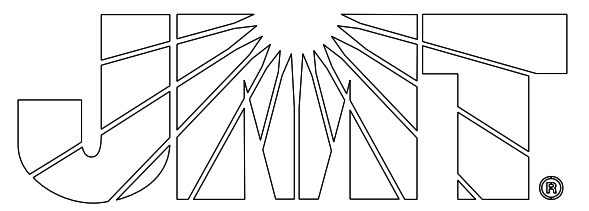
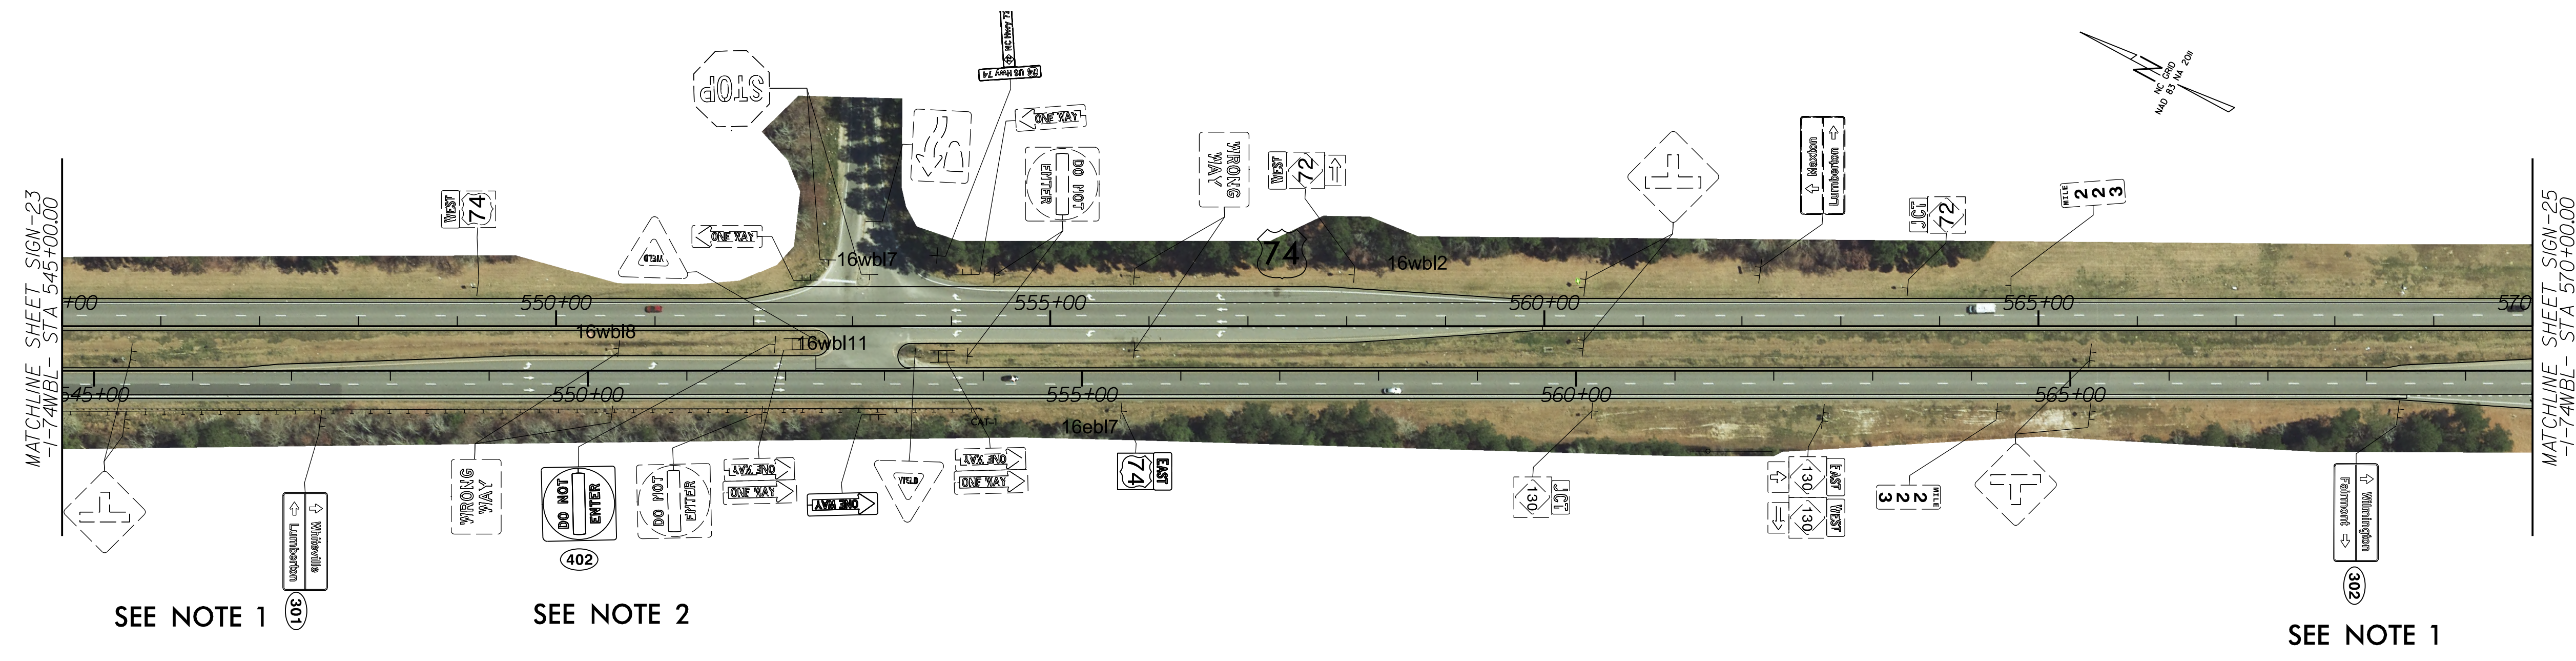
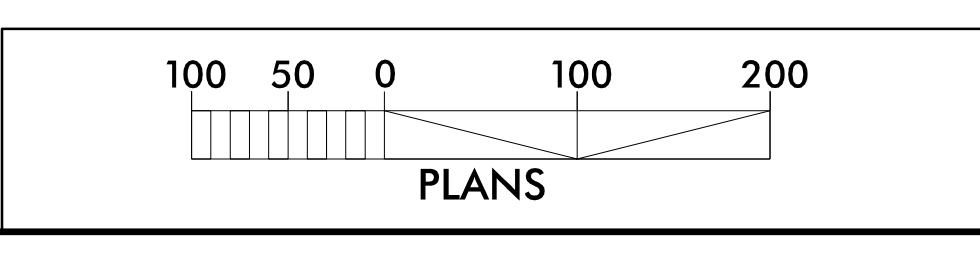


PROJECT REFERENCE NO.	SHEET NO.
HI-0016	SIGN-24
DocuSigned by:  RAB1F1E8009045F 10/11/2023	
	
	

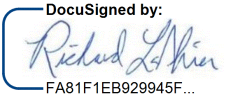


**PROJECT NOTES**

- DISPOSAL OF SIGN AND SIGN ERECTION, ALL SIGNS TYPE D, E, AND F
- SIGN ERECTION, TYPE E









PROJECT REFERENCE NO. <i>HI-0016</i>	SHEET NO. <i>SIGN-25</i>
DocuSigned by: <i>Richard D. Laster</i> PROFESSIONAL ENGINEER SEAL 047118 10/11/2023	

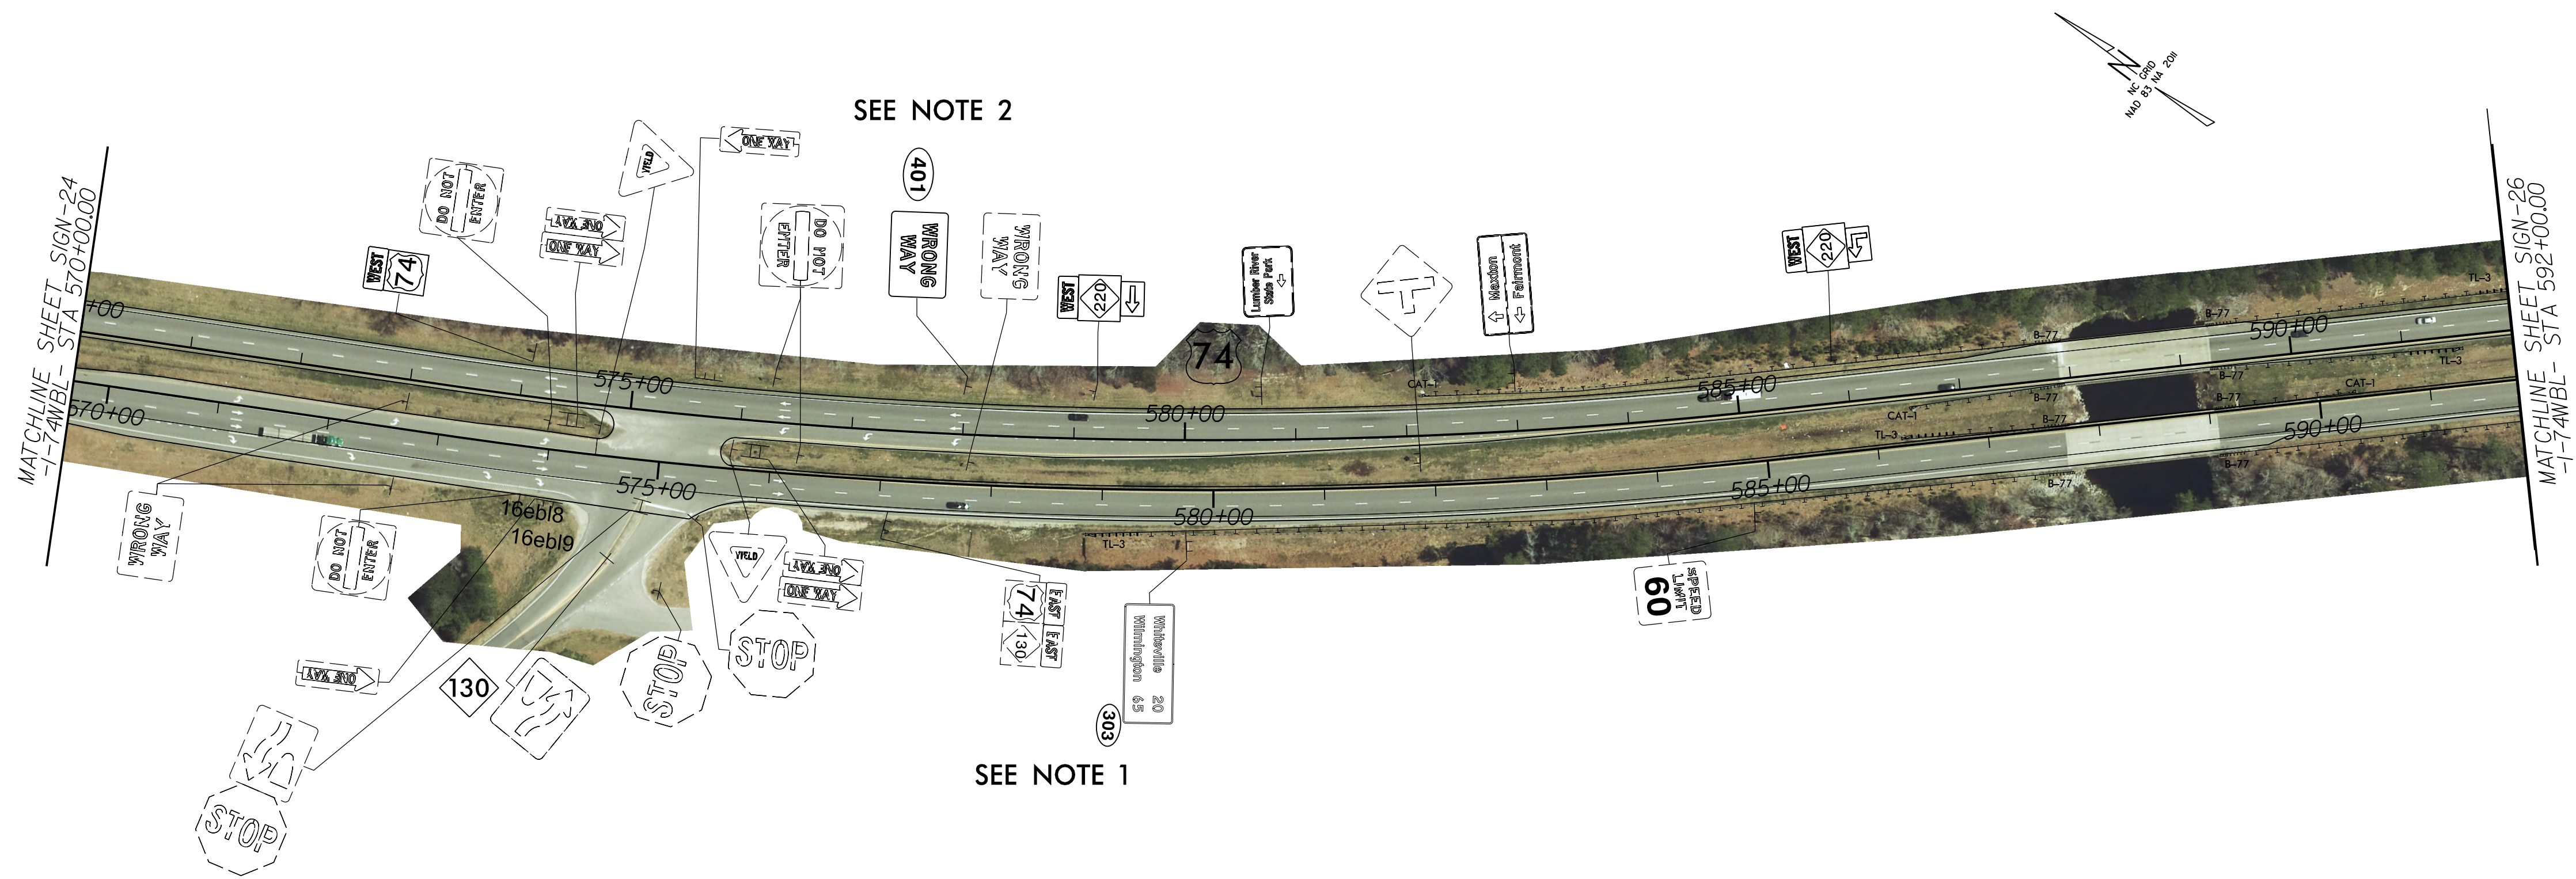


- PROJECT NOTES**
- DISPOSAL OF SIGN AND SIGN ERECTION, ALL SIGNS TYPE D, E, AND F
  - SIGN ERECTION, TYPE E

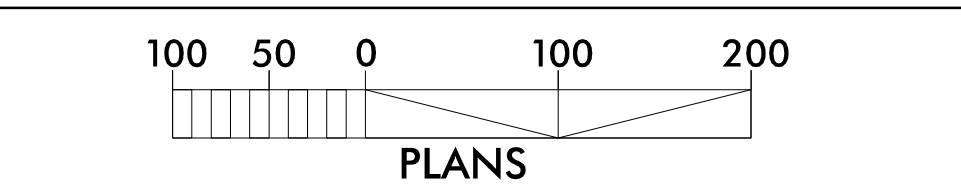

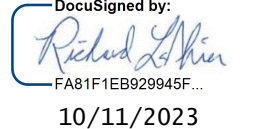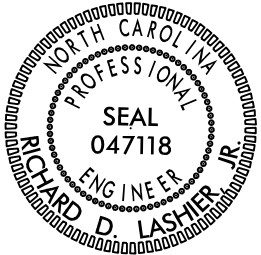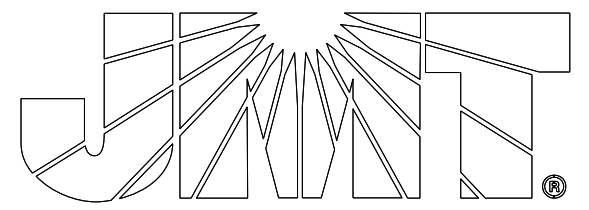


PROJECT REFERENCE NO. HI-0016	SHEET NO. SIGN-26
Designed by:  10/11/2023	
	
	

MATCHLINE SHEET SIGN-25  
-1-74WBL - STA 592+00.00

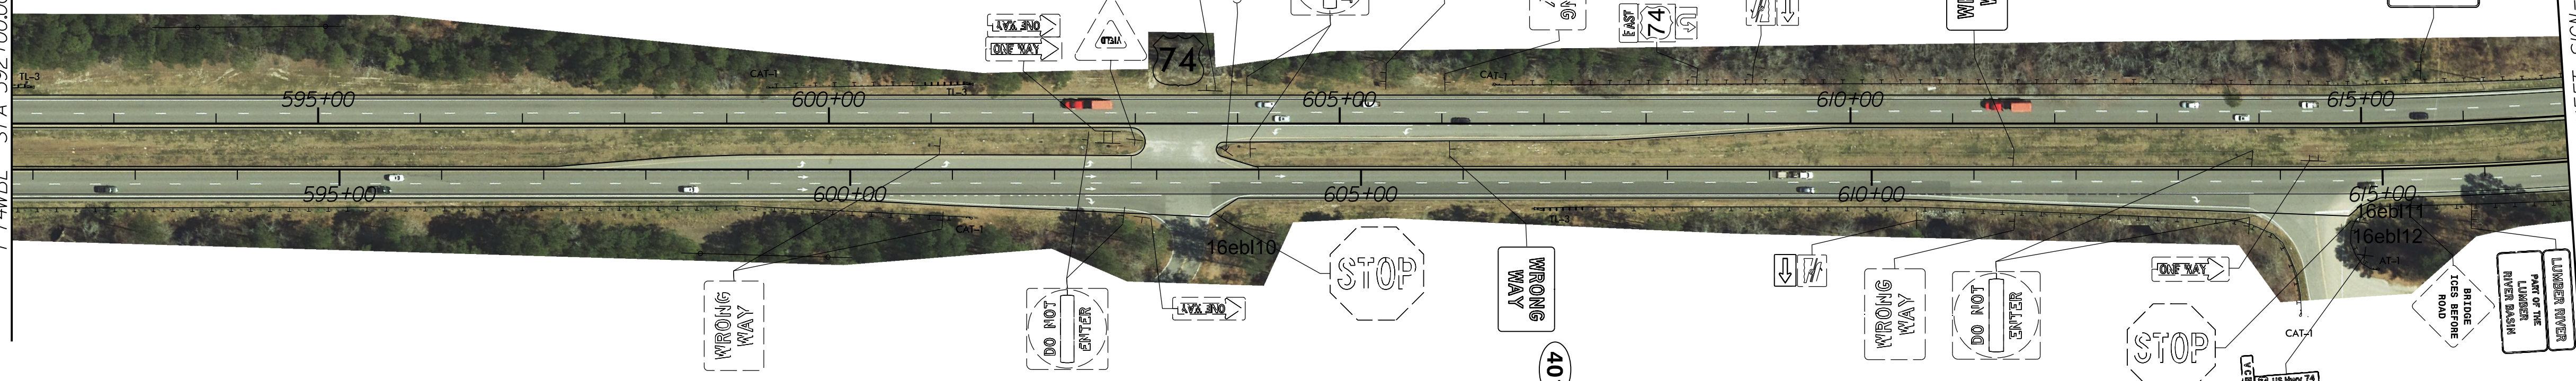

SEE NOTE 2

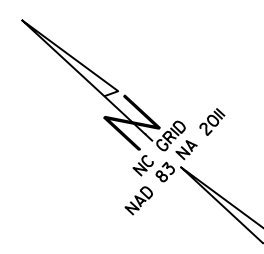

Person County  
Soil & Water  
Conservation  
District

MATCHLINE SHEET SIGN-27  
-1-74WBL - STA 617+00.00

SEE NOTE 2

**PROJECT NOTES**

- DISPOSAL OF SIGN AND SIGN ERECTION, ALL SIGNS TYPE D, E, AND F
- SIGN ERECTION, TYPE E

