


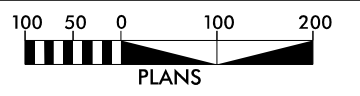
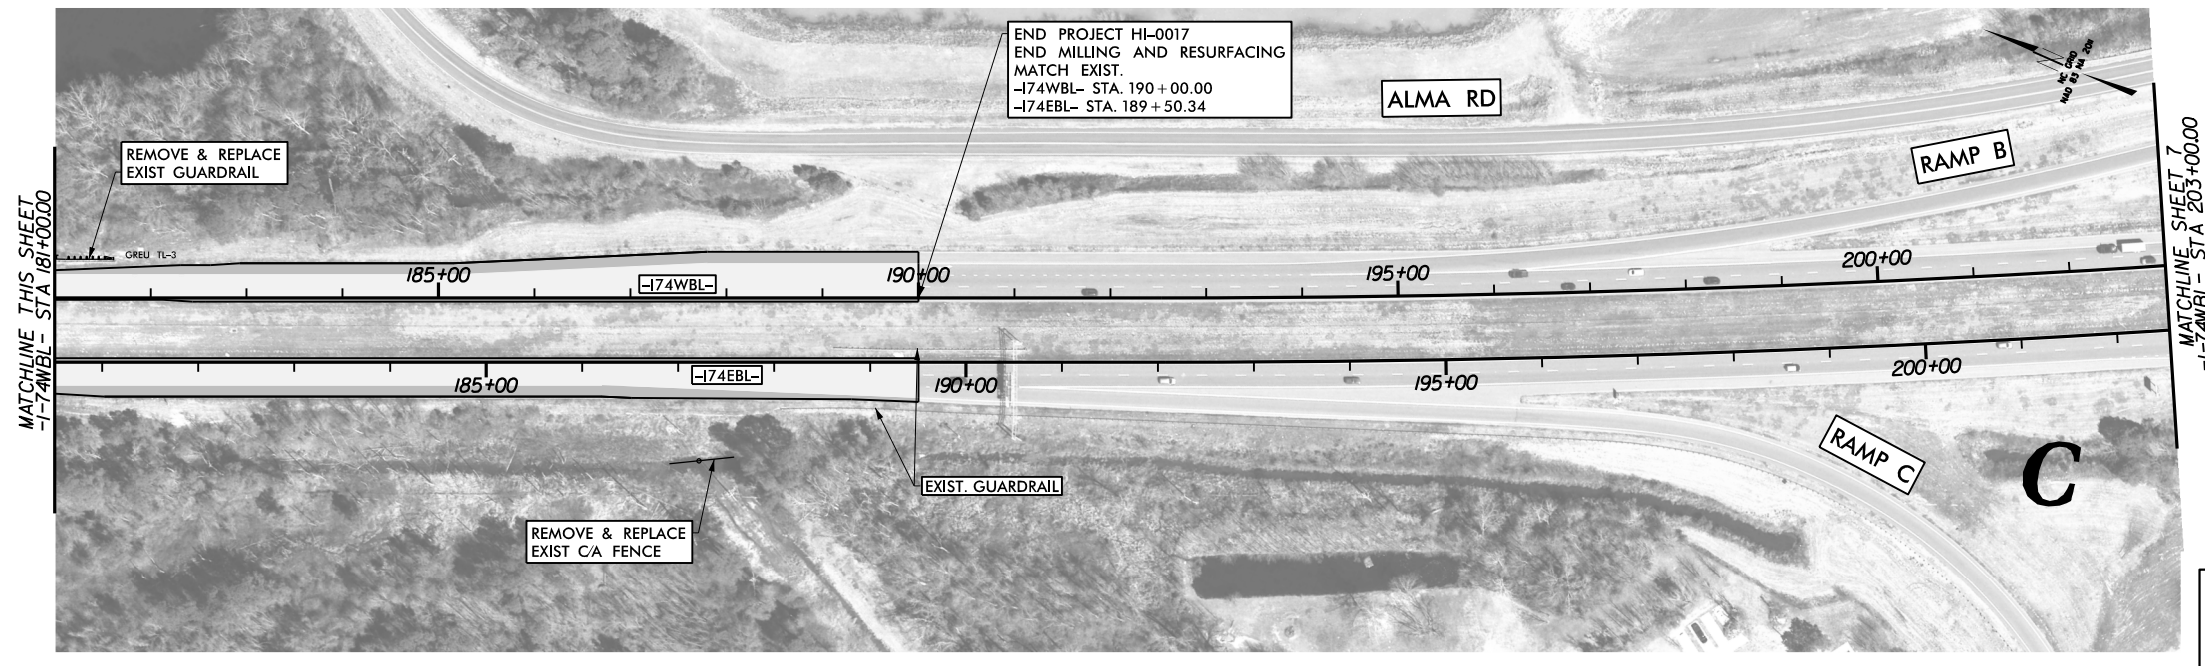
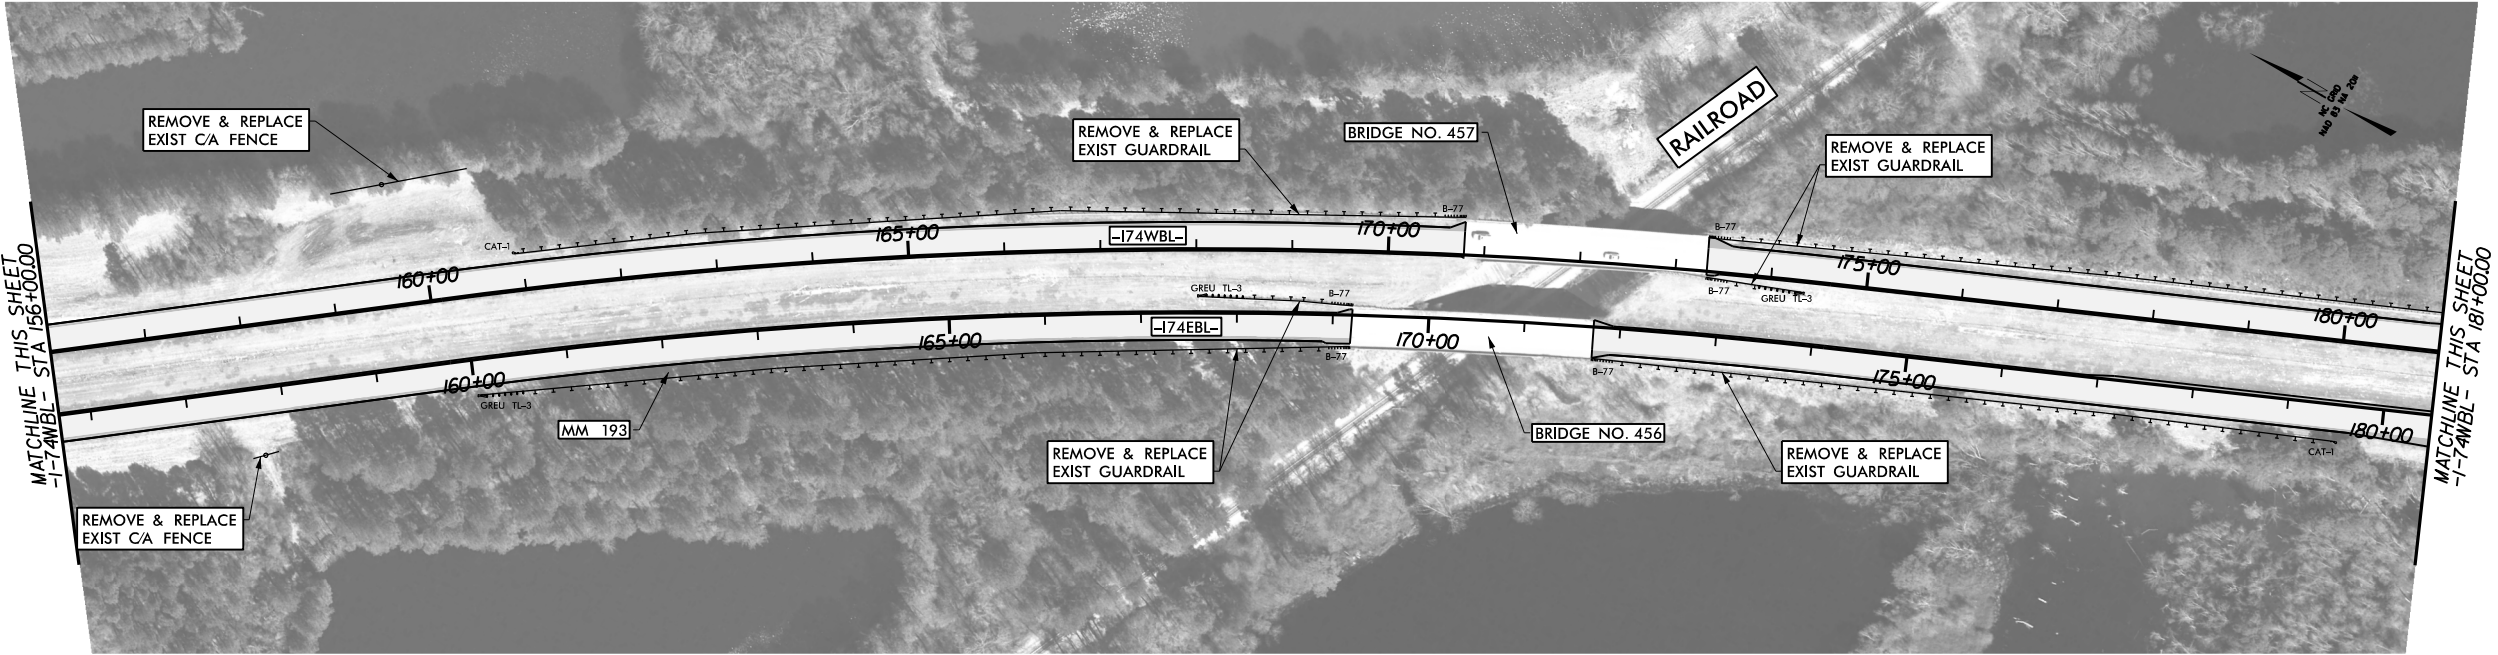


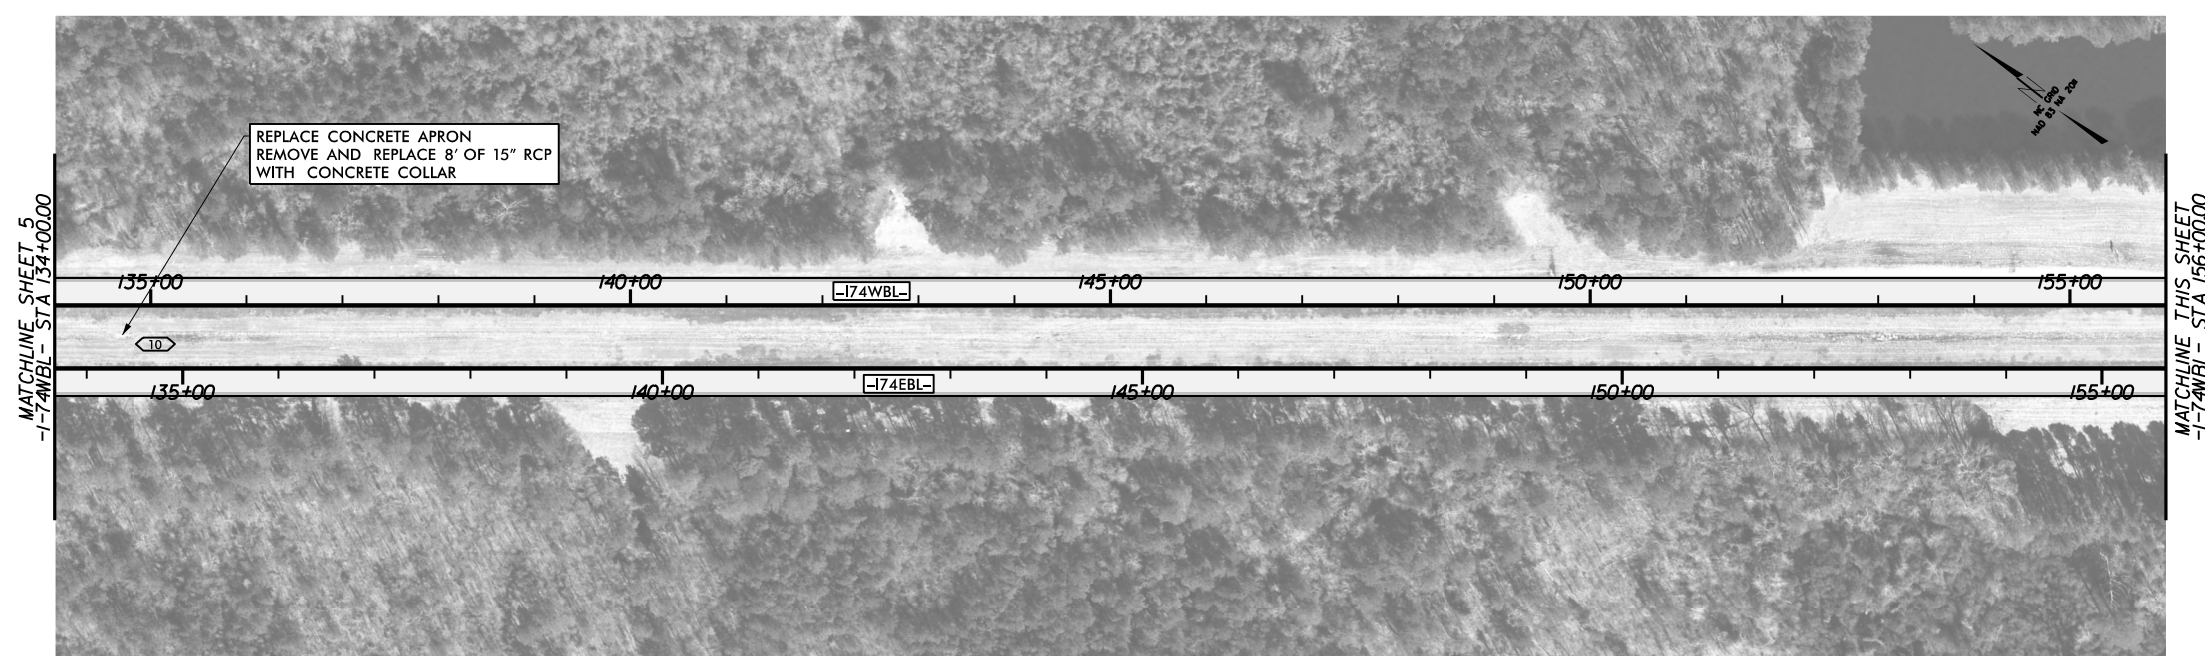

Whitman, Reardon & Associates, LLP
 1201 Edwards Mill Road, Suite 320, Raleigh, North Carolina 27606

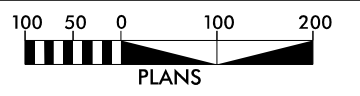




8/17/99
 R:\48006\02\CADD\NCDOT\Roadway\Proj\HI-0017\HI-0017_PSH-06.dgn
 8/17/99 AM 11:11:11

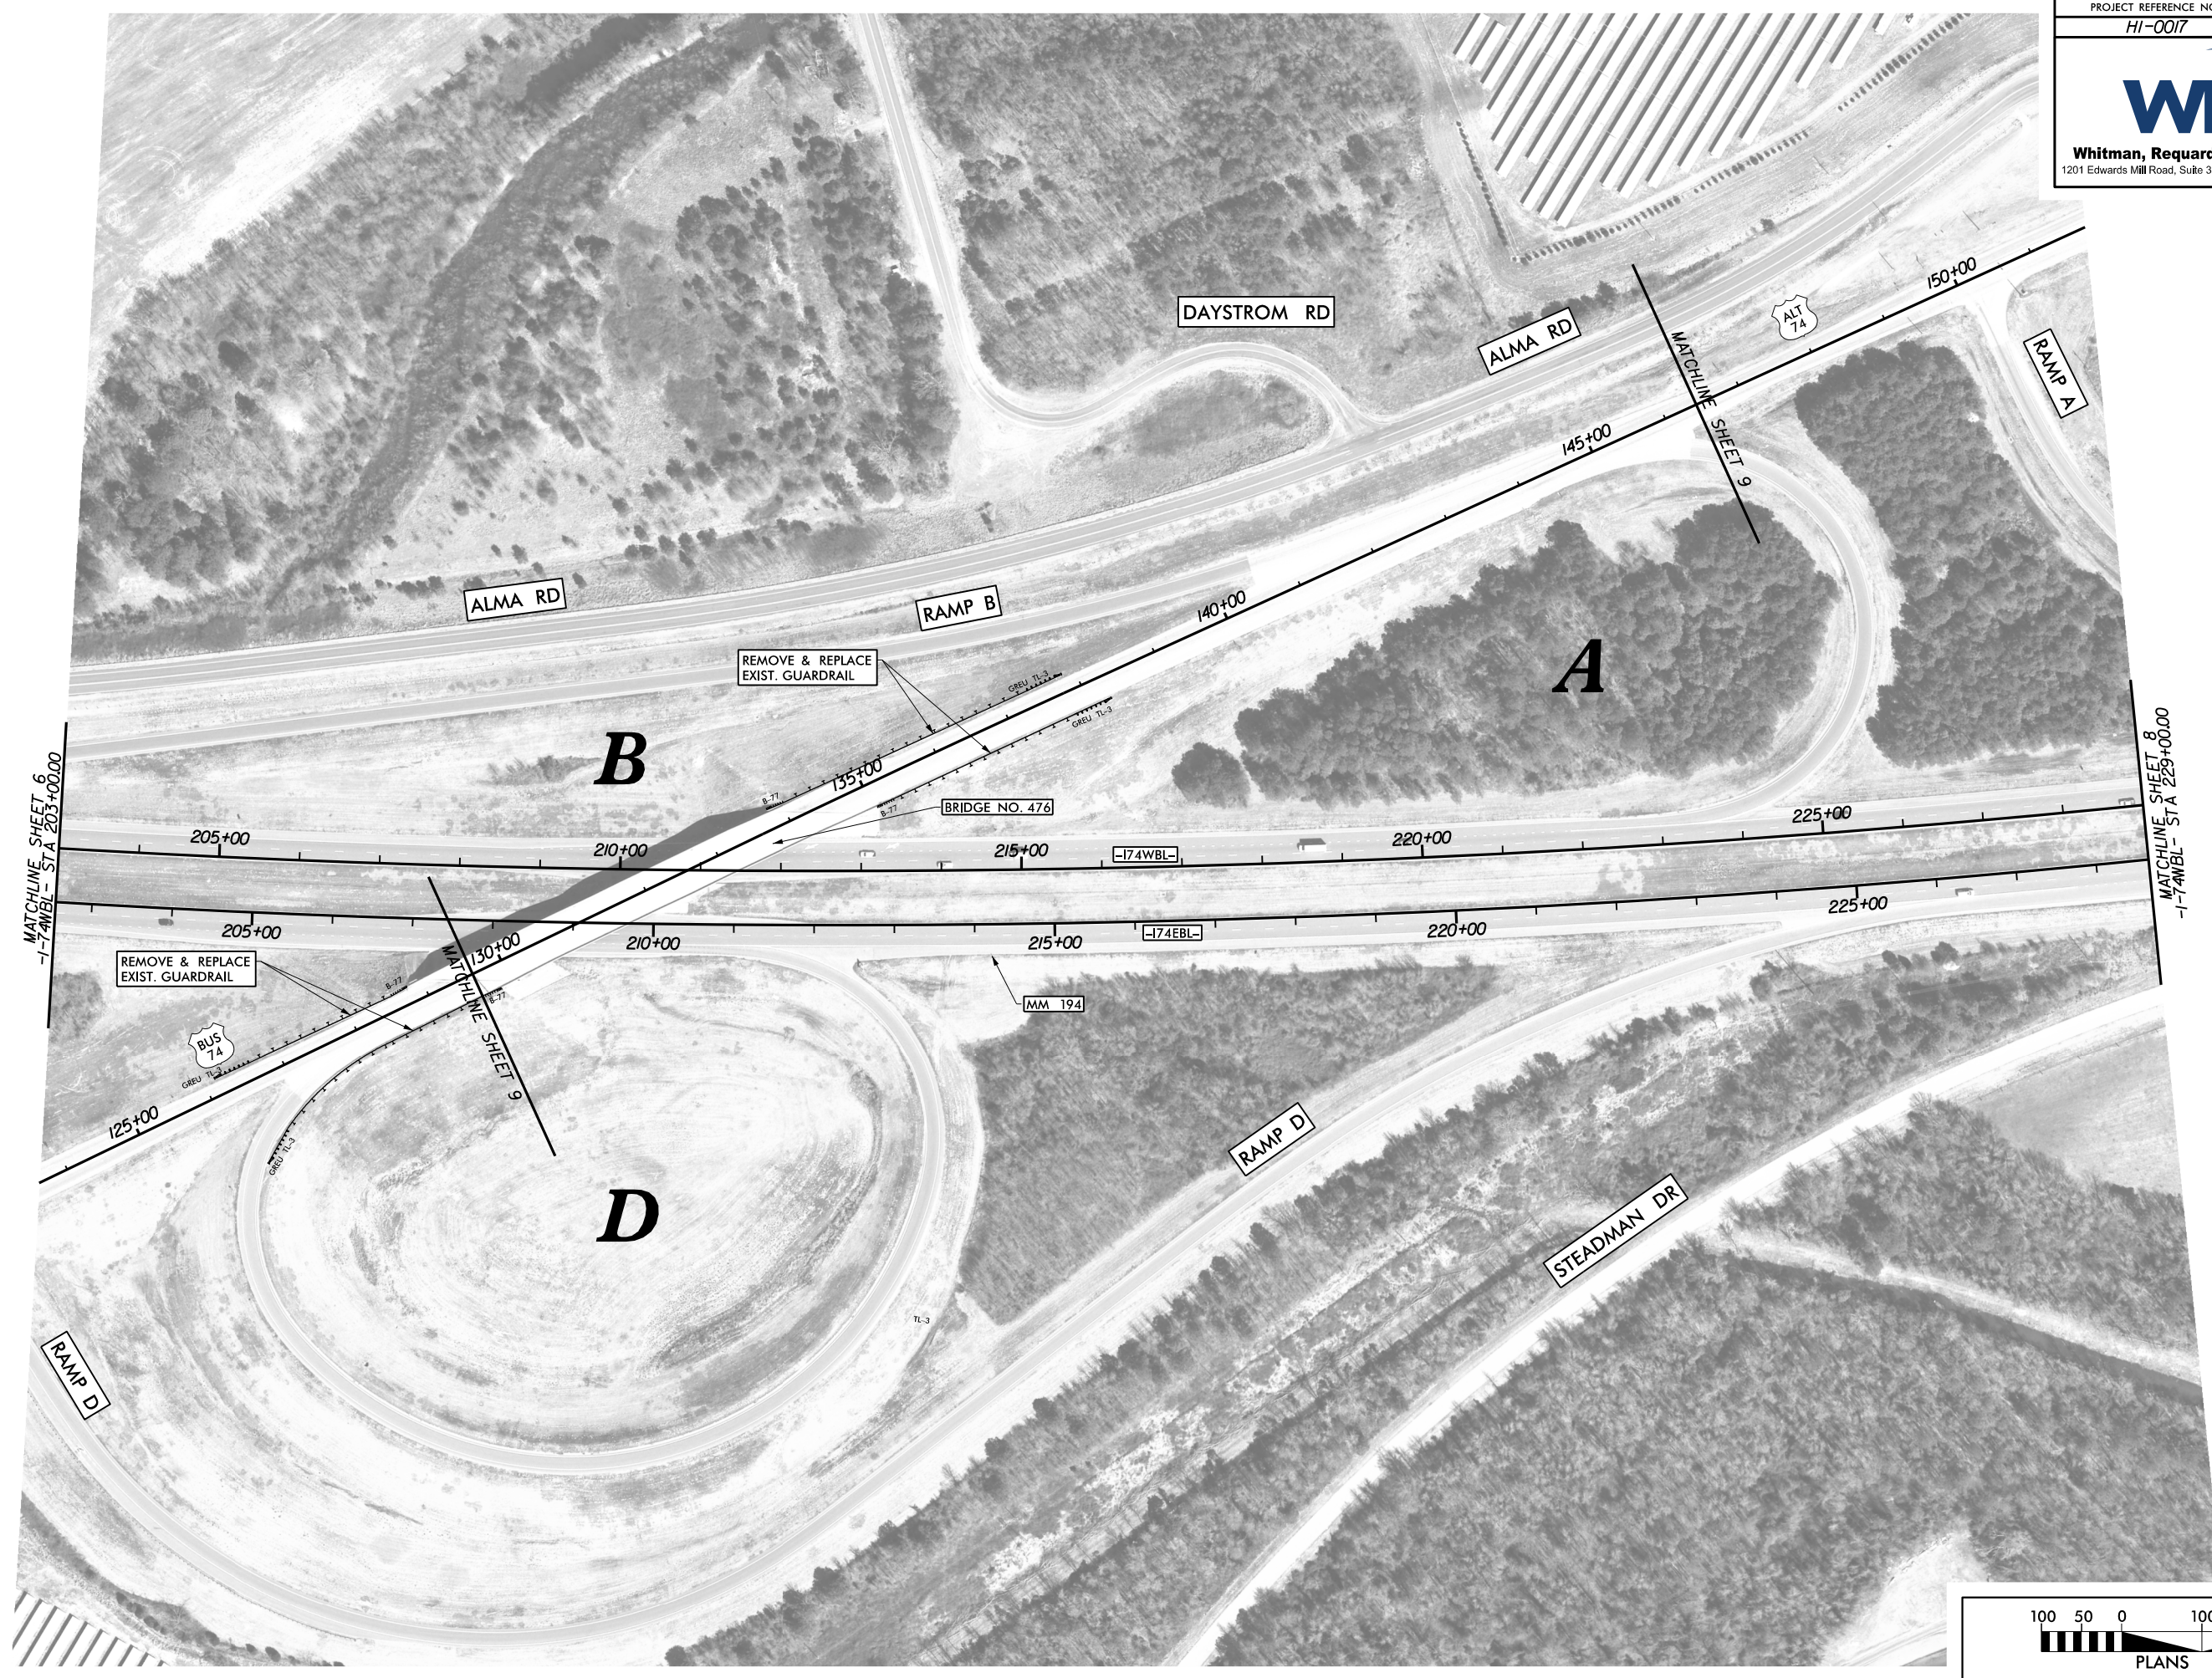

8.17.99

I:\5405 AM
 11-14-06 10:02 AM
 C:\ADD\NCDOT\Roadway\Proj\HI-0017\HI-0017_PSH-07.dgn

8/17/99

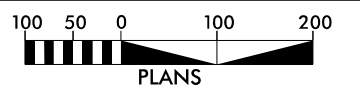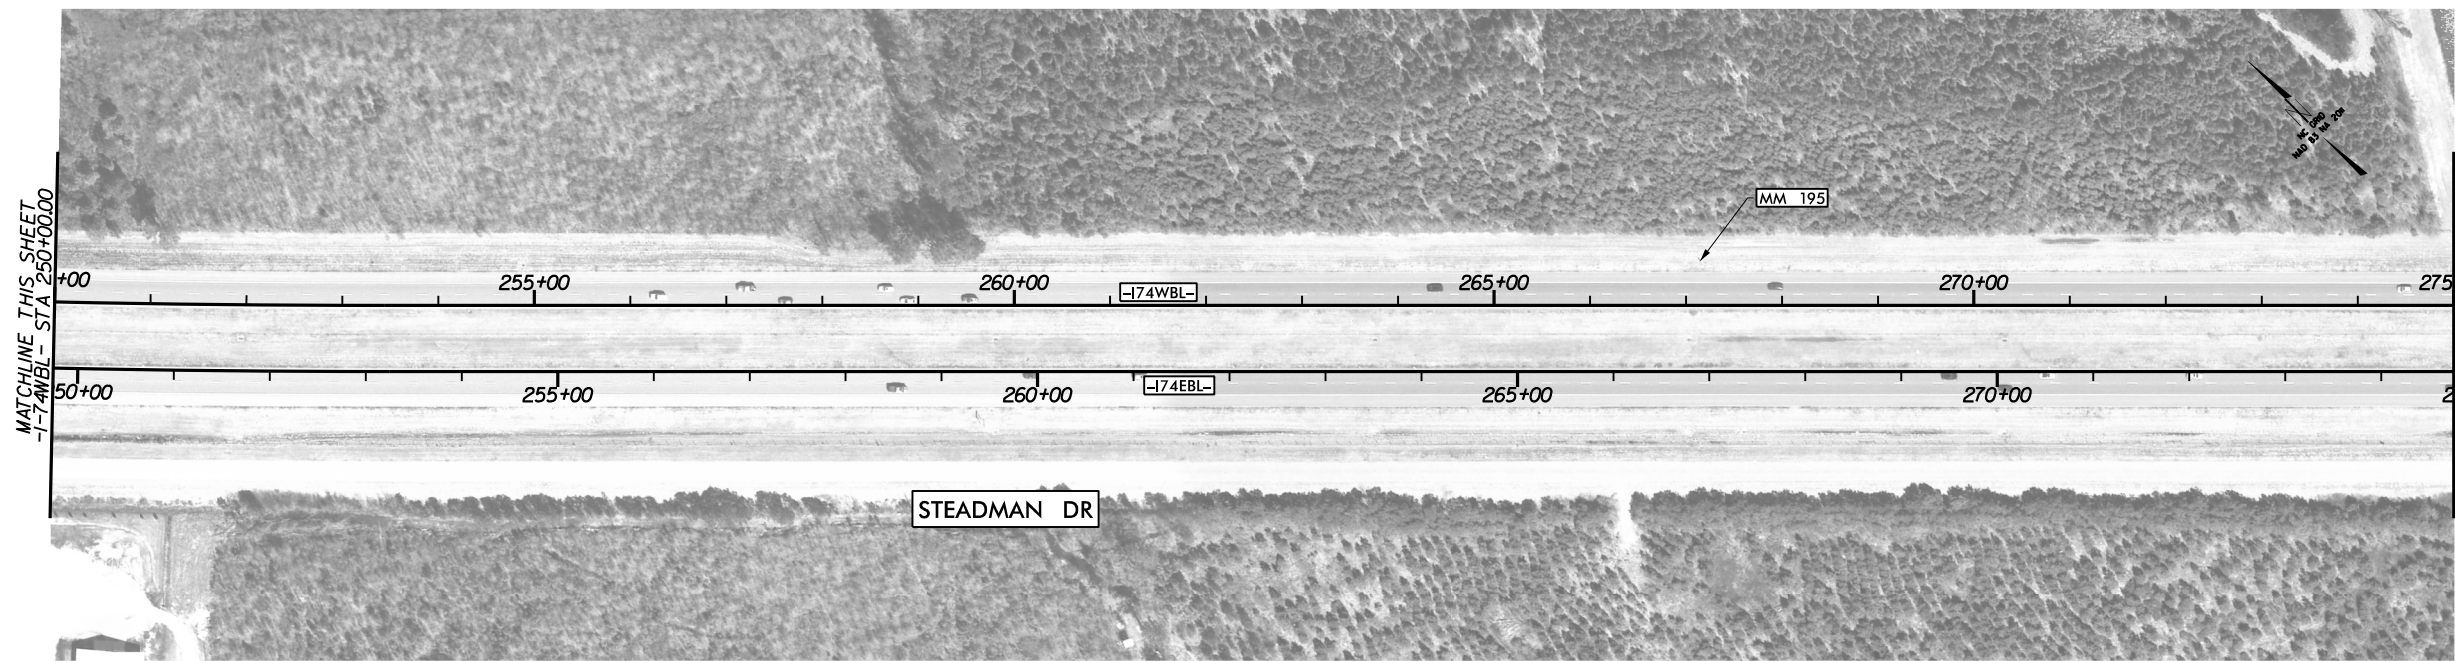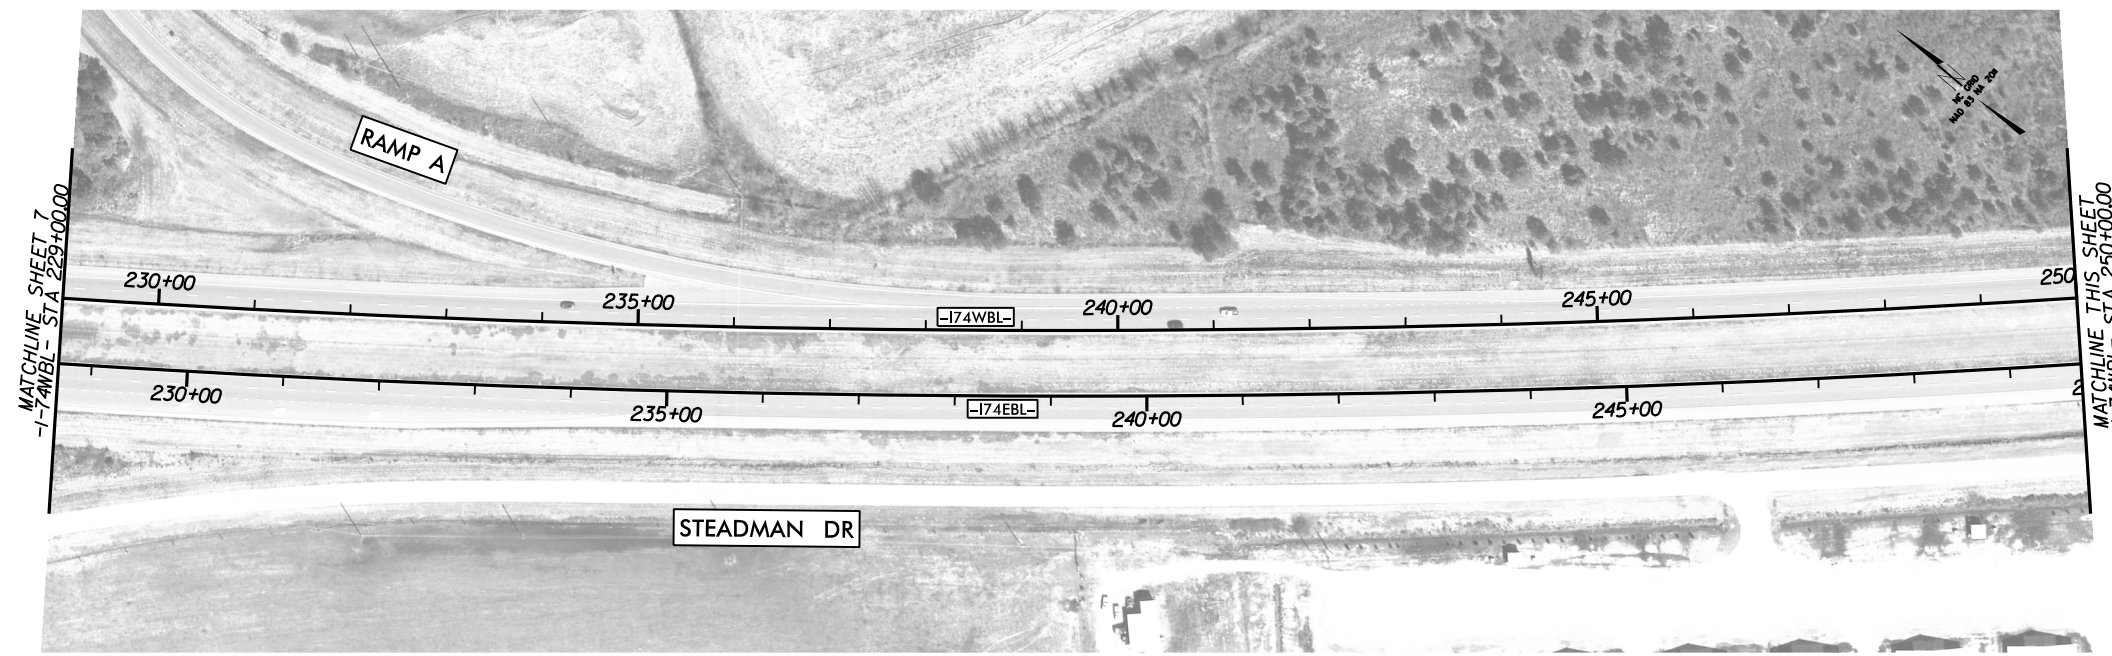

I:\5500 AM\1528006\002\CADD\NCDOT\Roadway\Proj\HI-0017\HI-0017_RDY_PSH-08.dgn