

09/08/20

3/20/2023
S:\Projects\NCDOT\Utilities\Engineering\UC\B5981\ut_tsh_UC01_psh.dgn
USER:NAME

TIP PROJECT: B-5981

CONTRACT:



STATE OF NORTH CAROLINA
DIVISION OF HIGHWAYS

T.I.P. NO.	SHEET NO.
B-5981	UC-1

UTILITY CONSTRUCTION PLANS DUPLIN COUNTY


**LOCATION: BRIDGE NO.16 OVER CSX RAILROAD ON
US-117 NORTH BOUND LANES AND
PRESERVATION OF BRIDGE NO.17 OVER CSX RAILROAD**

TYPE OF WORK: WATER LINE RELOCATION

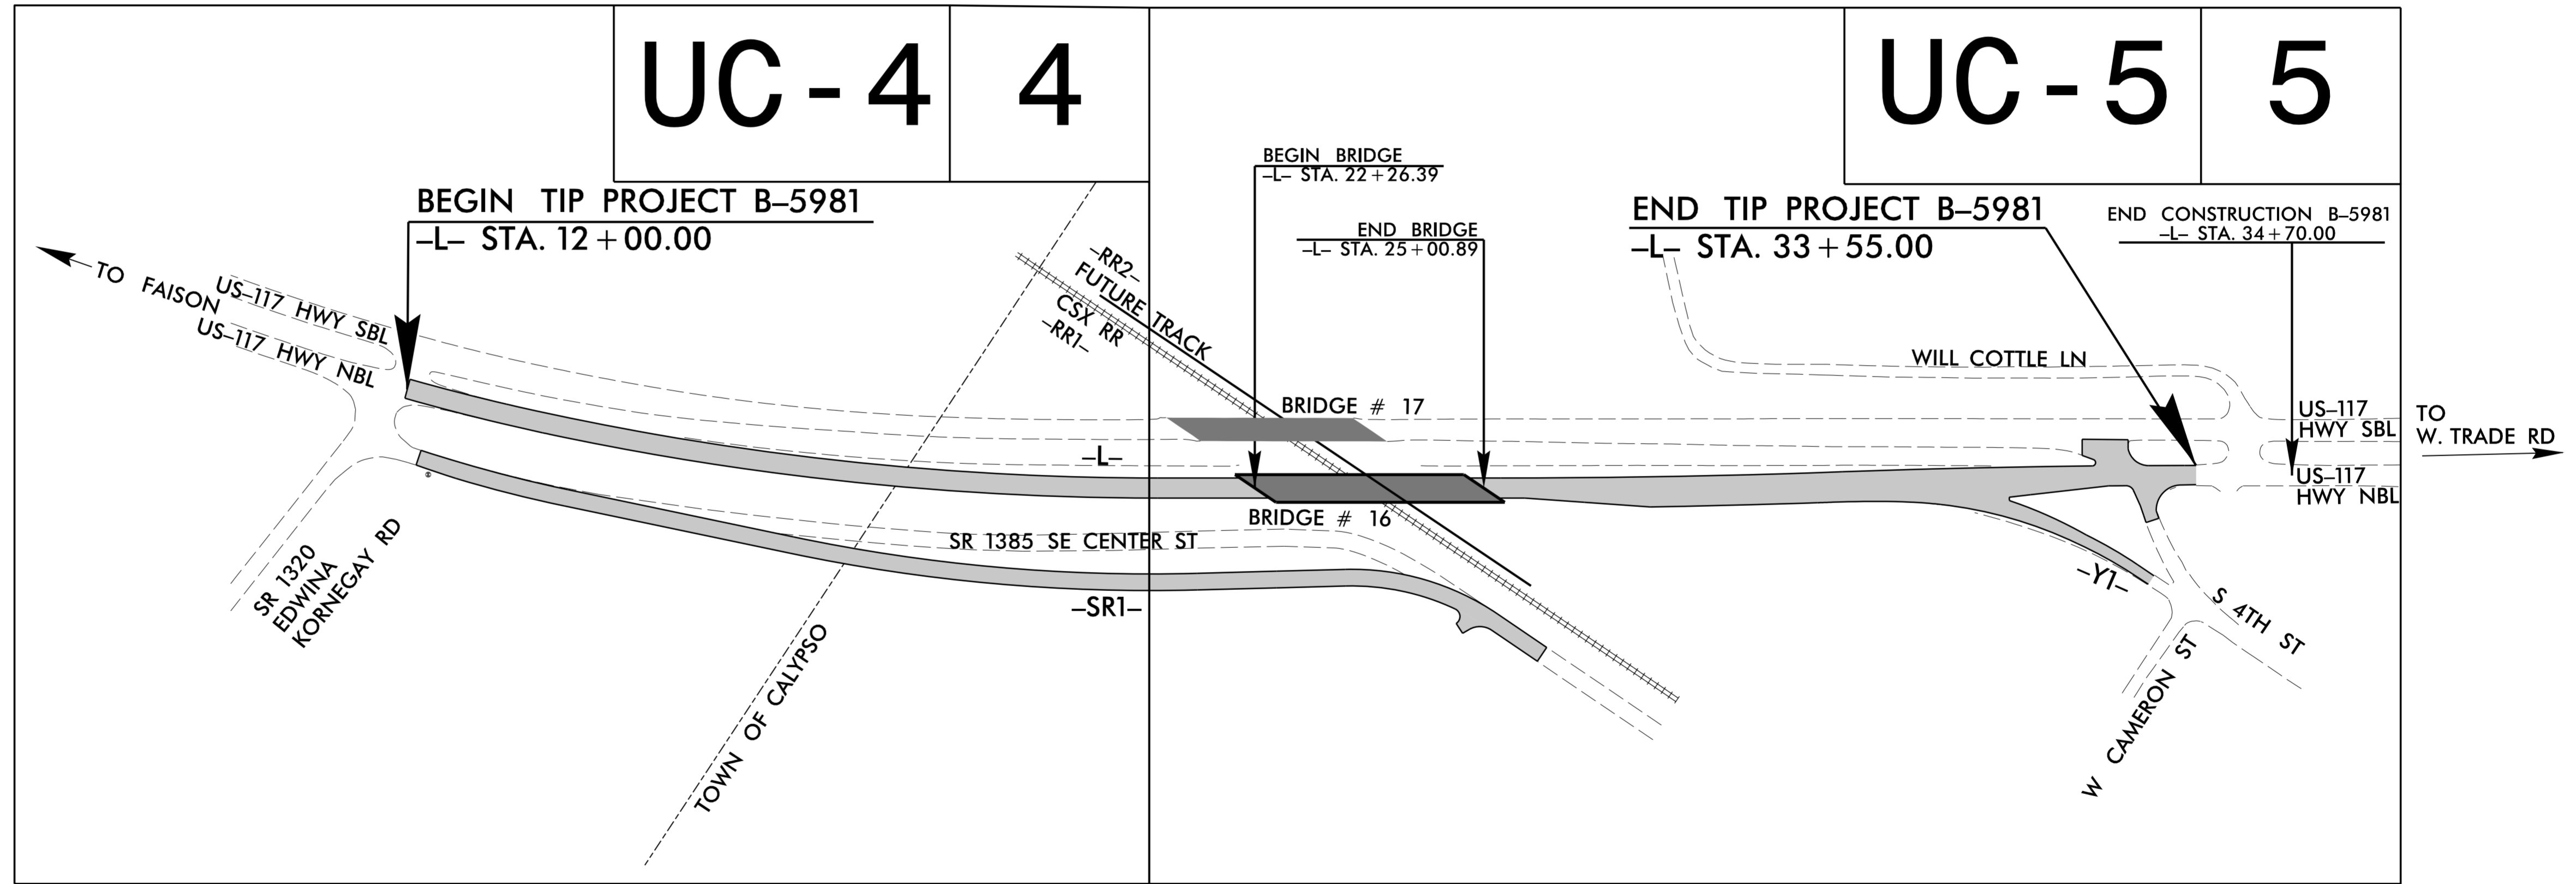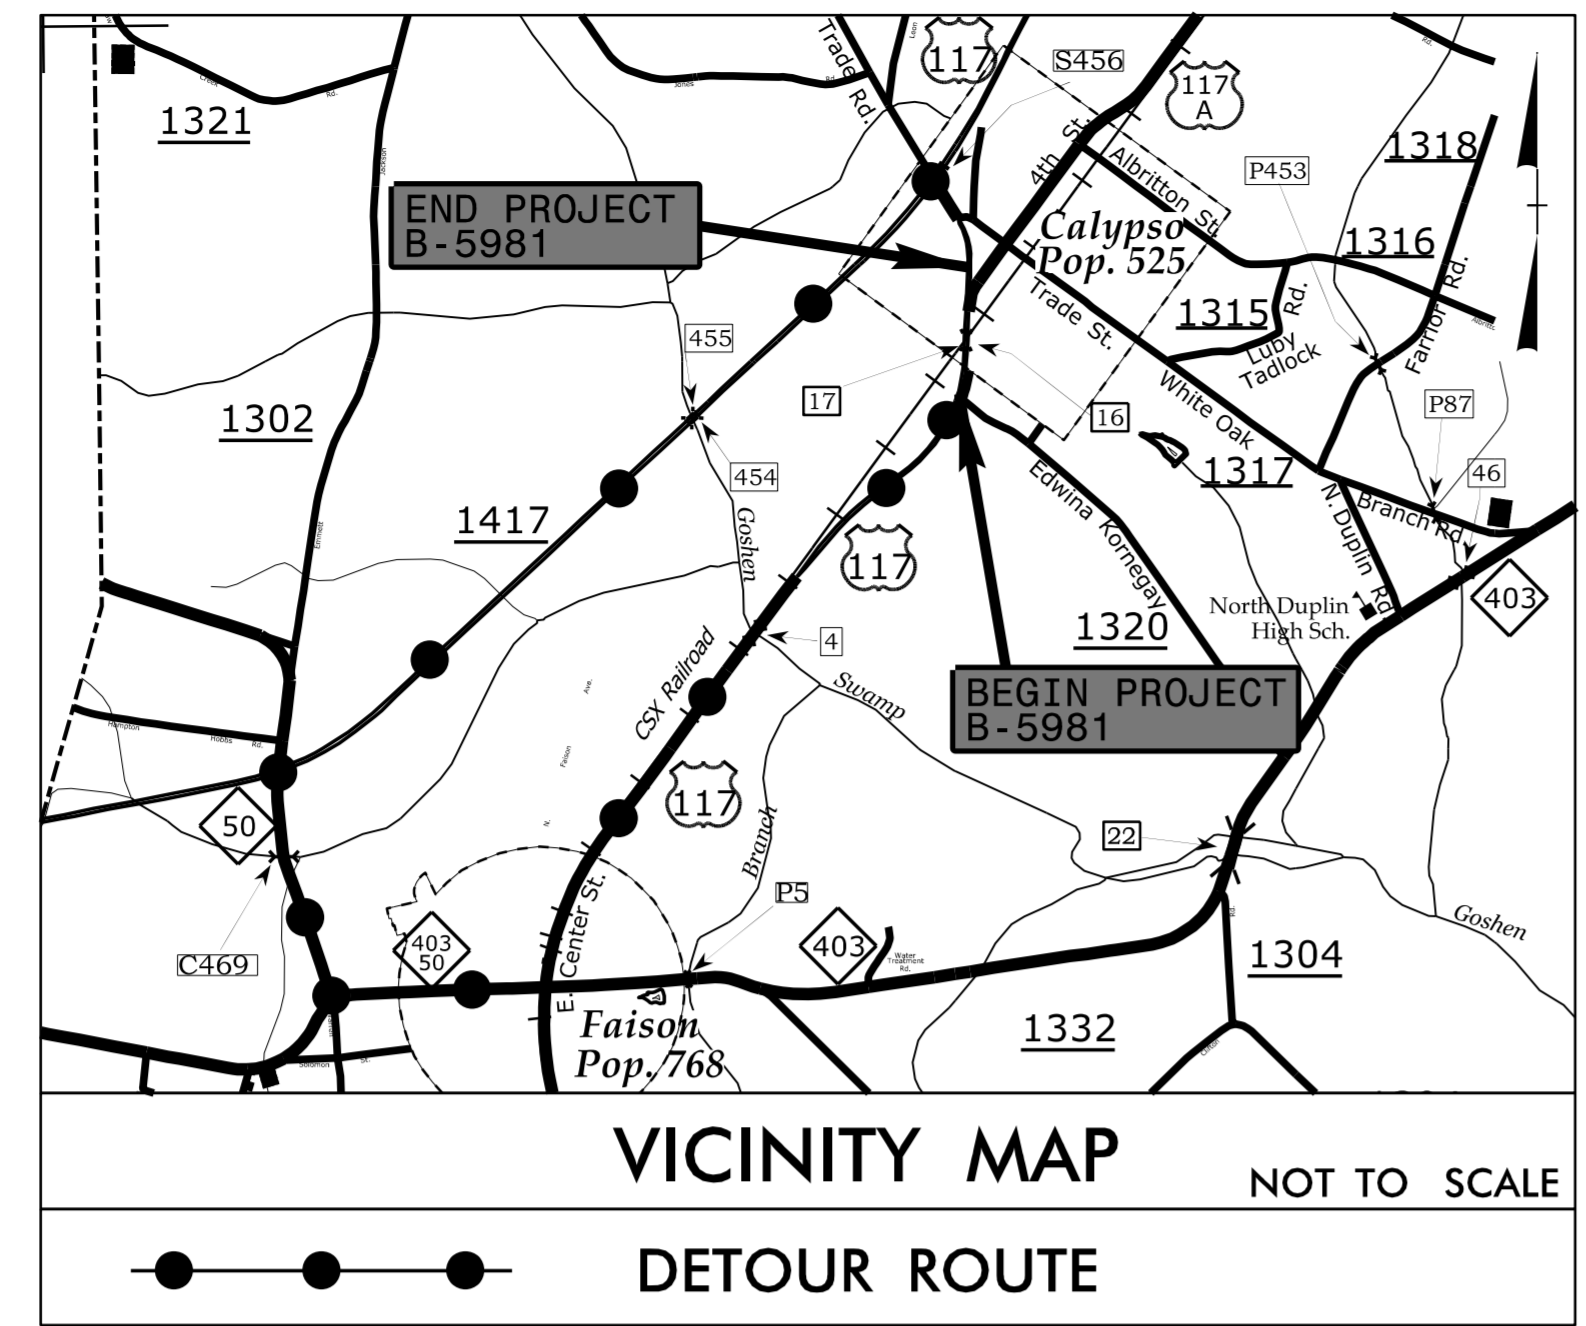

THE PROJECT IS WITHIN MUNICIPAL BOUNDARIES OF CALYPSO.
THIS IS A CONTROLLED-ACCESS FACILITY WITH ACCESS LIMITED TO INTERCHANGES OR AT GRADE INTERSECTIONS.

DOCUMENT NOT CONSIDERED FINAL
UNLESS ALL SIGNATURES COMPLETED

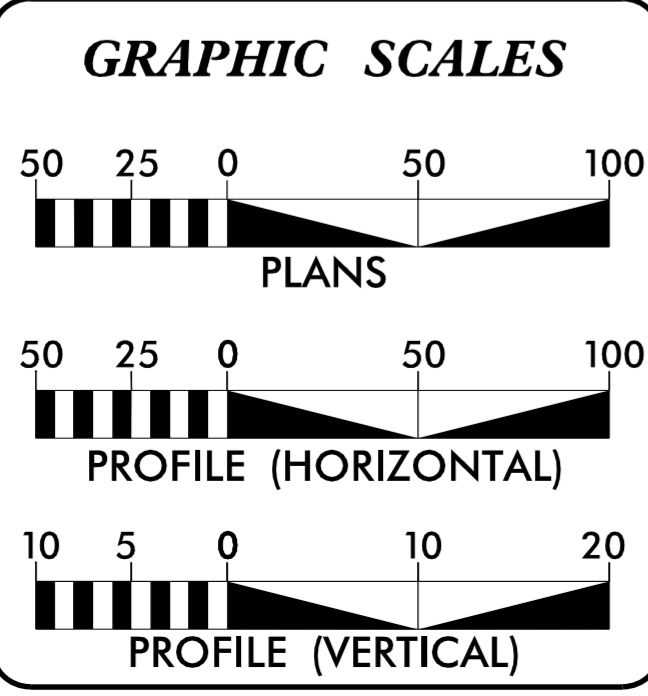

INDEX OF SHEETS

SHEET NO.:	DESCRIPTION:
UC-1	TITLE SHEET
UC-2	UTILITY SYMBOLOGY
UC-3	NOTES
UC-3A	DETAILS
UC-4 THRU UC-5	UTILITY CONSTRUCTION SHEETS
UC-6	PROFILE SHEETS

WATER AND SEWER OWNERS ON PROJECT

(A) WATER: DUPLIN COUNTY

PREPARED IN THE OFFICE OF

CH ENGINEERING
DIVISION OF PENNONI

5430 WADE PARK BLVD., SUITE 106,
RALEIGH, NC 27607 PHONE: 919.929.1173
FAX: 919.493.6548 NC LICENSE #P-0189

ERIC TWEED, PE PROJECT ENGINEER
MARY JO LEE, PE PROJECT MANAGER

SEAL

Eric Tweed 3/20/2023

DIVISION OF HIGHWAYS UTILITIES UNIT
1555 MAIL SERVICES CENTER
RALEIGH, NC 27699-1555
PHONE (919) 707-6690
FAX (919) 250-4151

NABIL HAMDAN UTILITIES REGIONAL ENGINEER
TANGA SAMPSON REGIONAL UTILITY COORDINATOR
TYRON STALLINGS UTILITIES COORDINATOR