

09/08/09

TIP PROJECT: B-5981

STATE OF NORTH CAROLINA
DIVISION OF HIGHWAYS



T.I.P. NO.	SHEET NO.
B-5981	UO-1

NOTE:
ALL UTILITY WORK SHOWN ON THIS SHEET WILL BE DONE BY OTHERS. NO PAYMENT WILL BE MADE TO THE CONTRACTOR FOR UTILITY WORK SHOWN ON THIS SHEET.

UTILITIES BY OTHERS PLANS DUPLIN COUNTY


**LOCATION: BRIDGE NO.16 OVER CSX RAILROAD ON
US-117 NORTH BOUND LANES AND
PRESERVATION OF BRIDGE NO.17 OVER CSX RAILROAD**

TYPE OF WORK: POWER RELOCATION

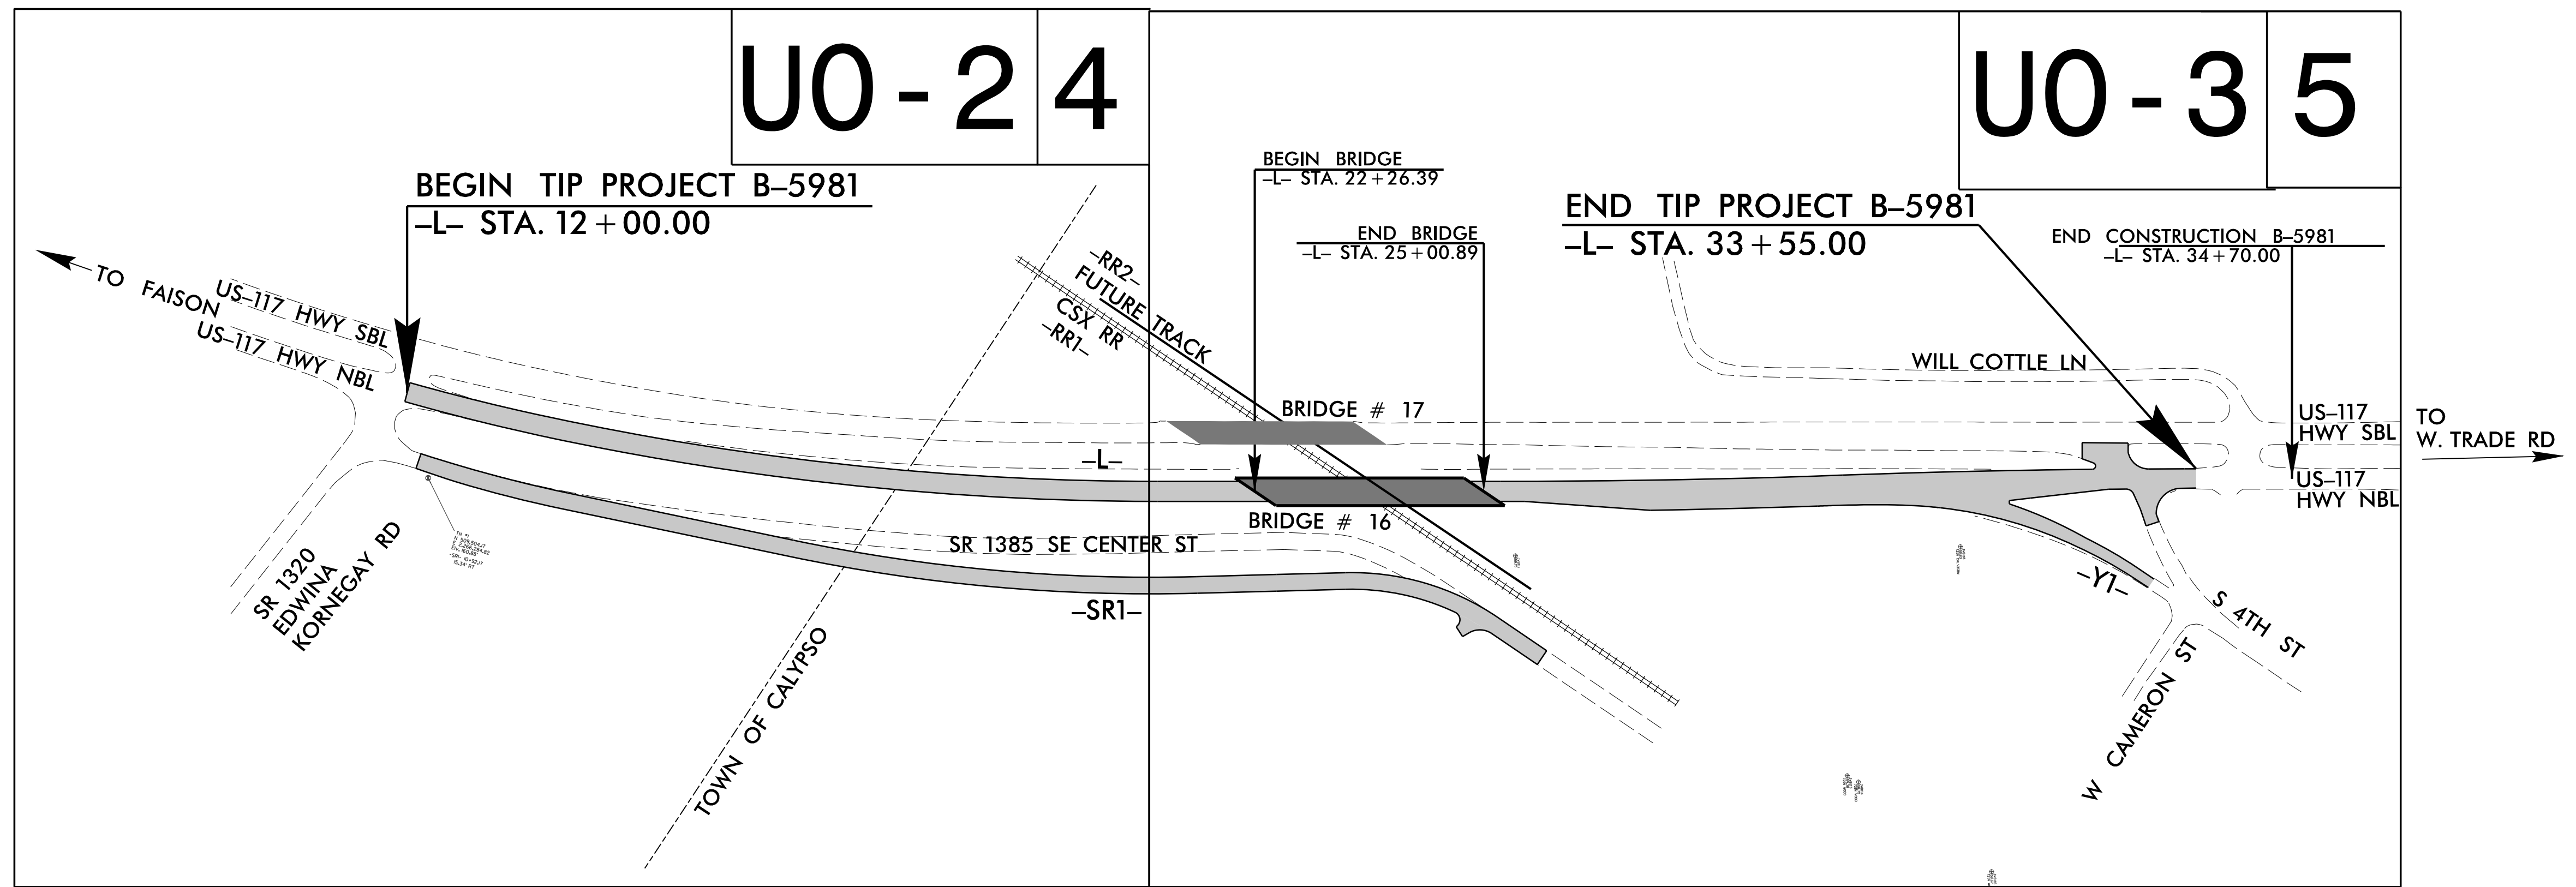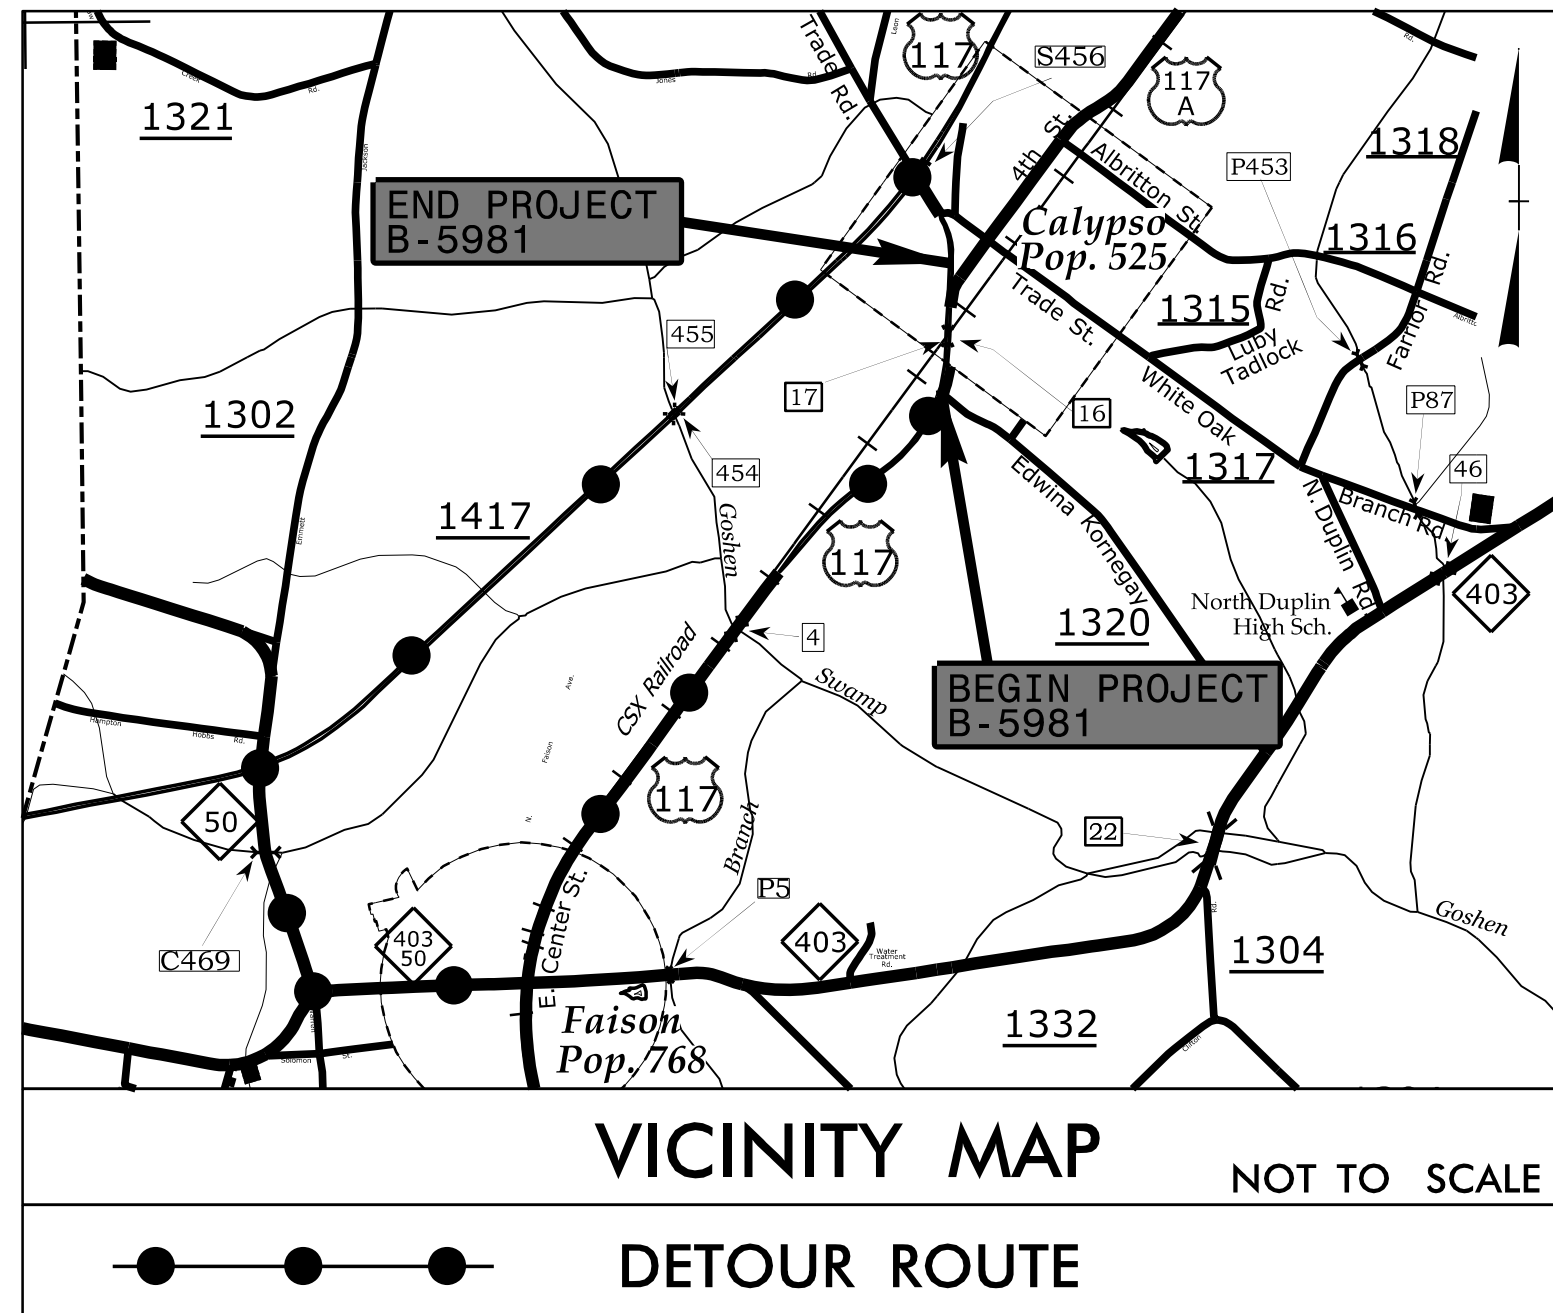

THE PROJECT IS WITHIN MUNICIPAL BOUNDARIES OF CALYPSO.
THIS IS A CONTROLLED-ACCESS FACILITY WITH ACCESS LIMITED TO INTERCHANGES OR AT GRADE INTERSECTIONS.

CONTRACT:

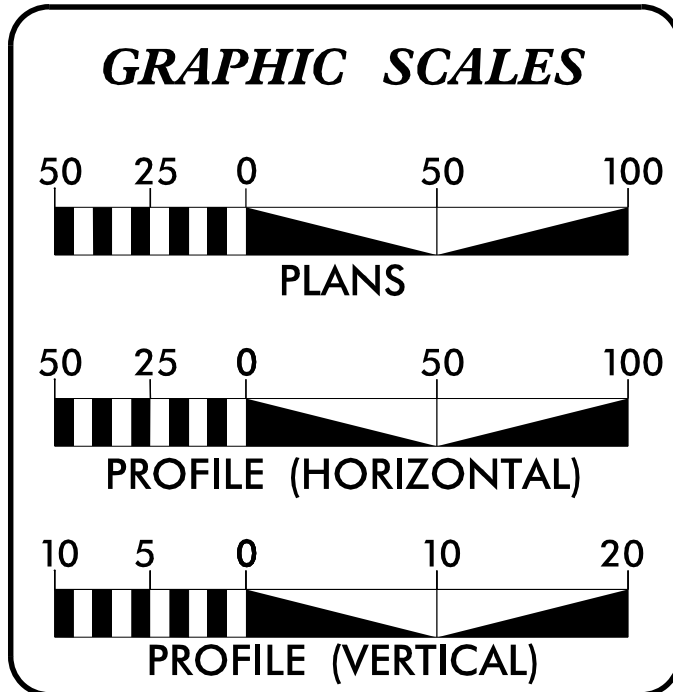

INDEX OF SHEETS	
SHEET NO.:	DESCRIPTION:
UO-1	TITLE SHEET
UO-2 THRU UO-3	UBO PLAN SHEETS

UTILITY OWNERS WITH CONFLICTS
(A) POWER - DUKE ENERGY

PREPARED IN THE OFFICE OF:

CH ENGINEERING
DIVISION OF PENNONI

5430 WADE PARK BLVD., SUITE 106,
RALEIGH, NC 27607 PHONE: 919.929.1173
FAX: 919.493.6548 NC LICENSE #P-0189

MARY JO LEE, PE UTILITY PROJECT MANAGER
ERIC TWEED, PE PROJECT UTILITY COORDINATOR

**DIVISION OF HIGHWAYS
UTILITIES UNIT**
1555 MAIL SERVICES CENTER
RALEIGH, NC 27699-1555
PHONE (919) 707-6690
FAX (919) 250-4151

NABIL HAMDAN UTILITIES REGIONAL ENGINEER
TANGA SAMPSON REGIONAL UTILITY COORDINATOR
TYRON STALLINGS UTILITIES COORDINATOR

11/7/2023 R:\Utilities\Engineering\U00\Proj\B5981\ut_tsh_U001.psh.dgn USERNAME: