



GENERAL NOTES:

- CONSTRUCT EXPANSION AND CONTRACTION JOINTS AS SHOWN IN STANDARD DRAWING 854.01.
- SEAL EXPANSION JOINTS WITH JOINT FILLER. (SEE SECTION 1028 OF THE SPECIFICATIONS).
- SUBMIT ALTERNATIVE METHODS FOR STEEL FABRICATION PLACEMENT FOR REVIEW AND APPROVAL.
- USE AN APPROVED BONDING SYSTEM IN ACCORDANCE WITH SECTION 1081 OF THE STANDARD SPECIFICATIONS.
- SEE STD. 857.01 FOR SINGLE FACED BARRIER.

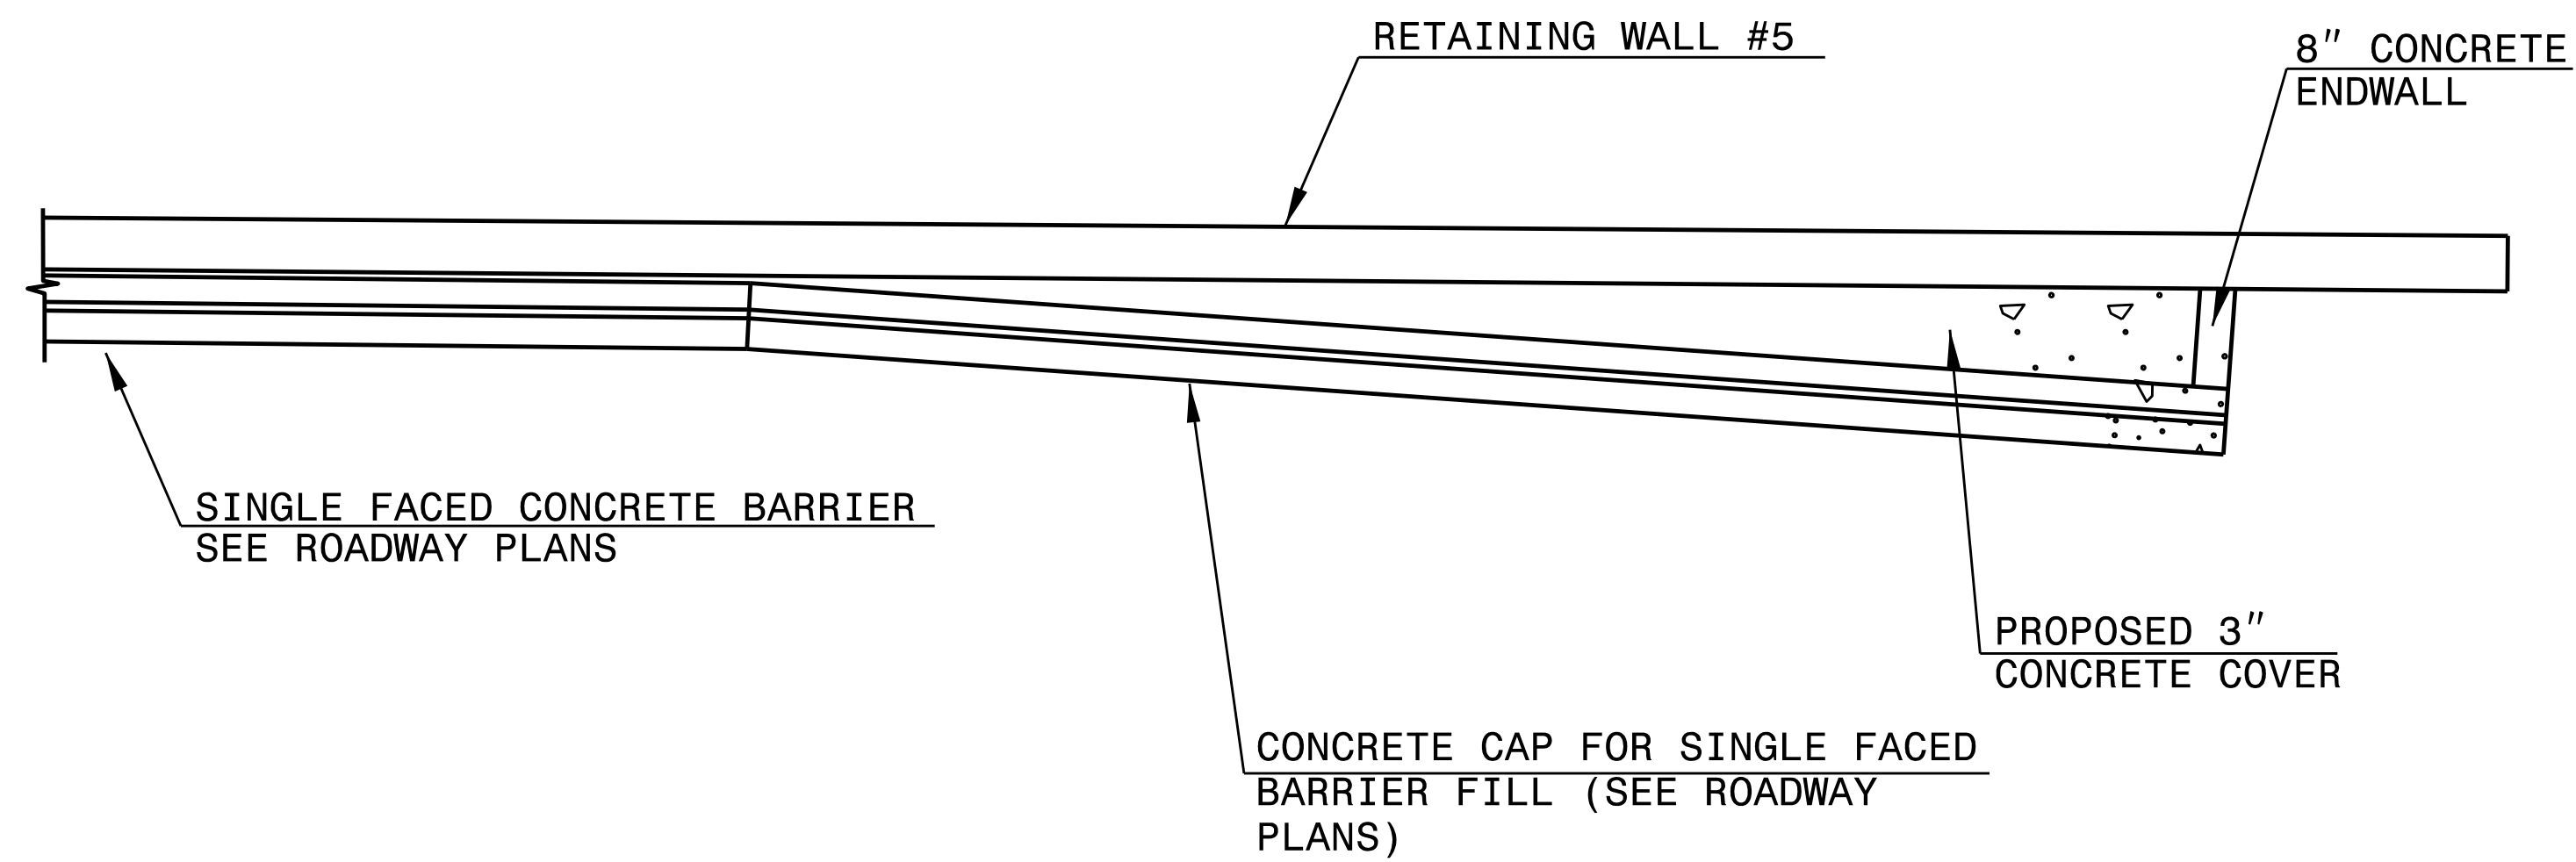


PLAN AT STA 27+96 -L_RT-


USE THIS DETAIL:
STA. 27+22 -L_RT- TO 27+97 -L_RT- (75LF)

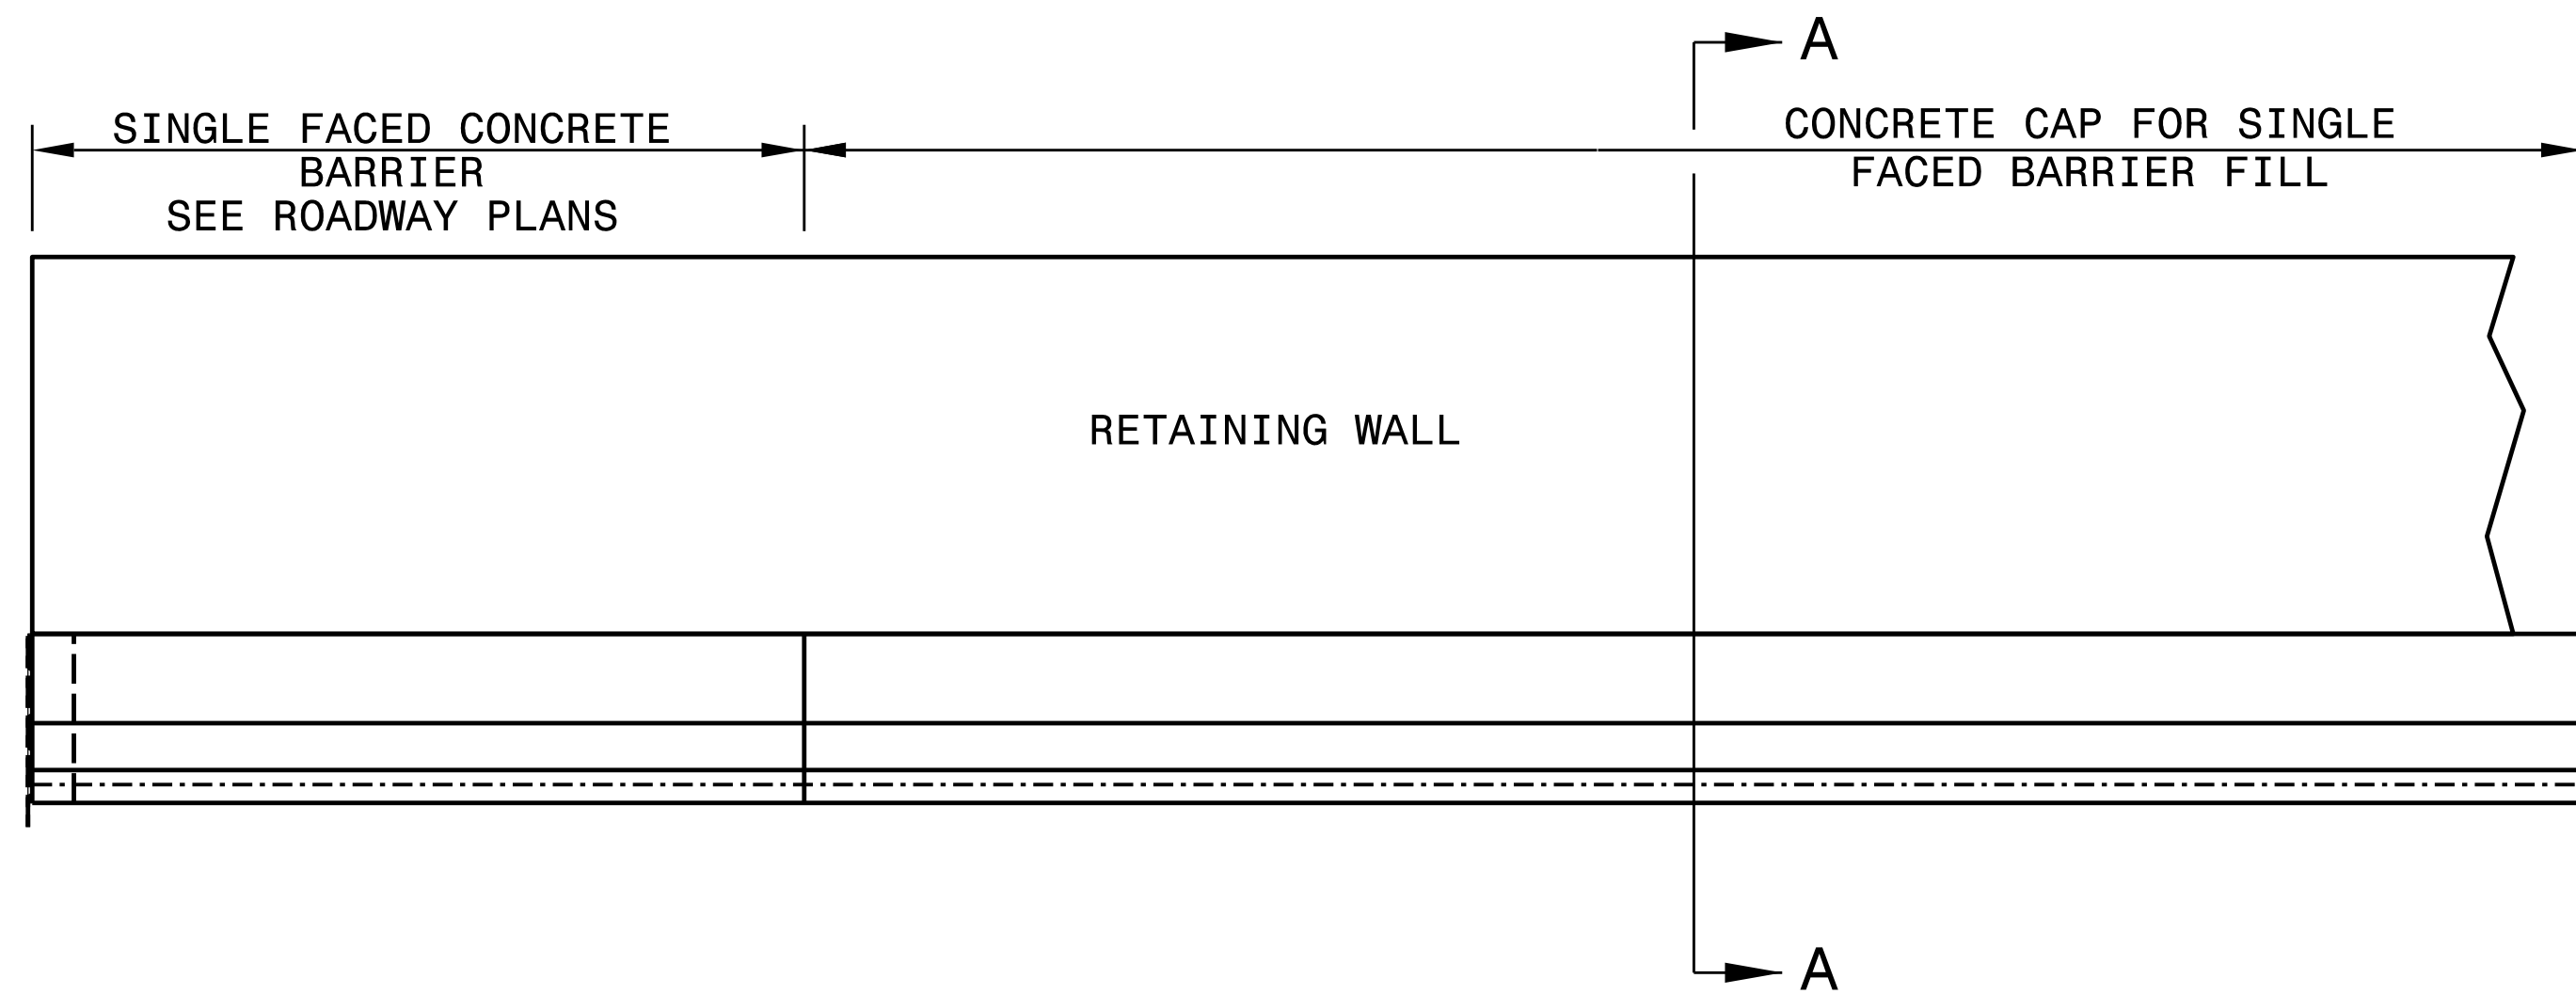

ELEVATION

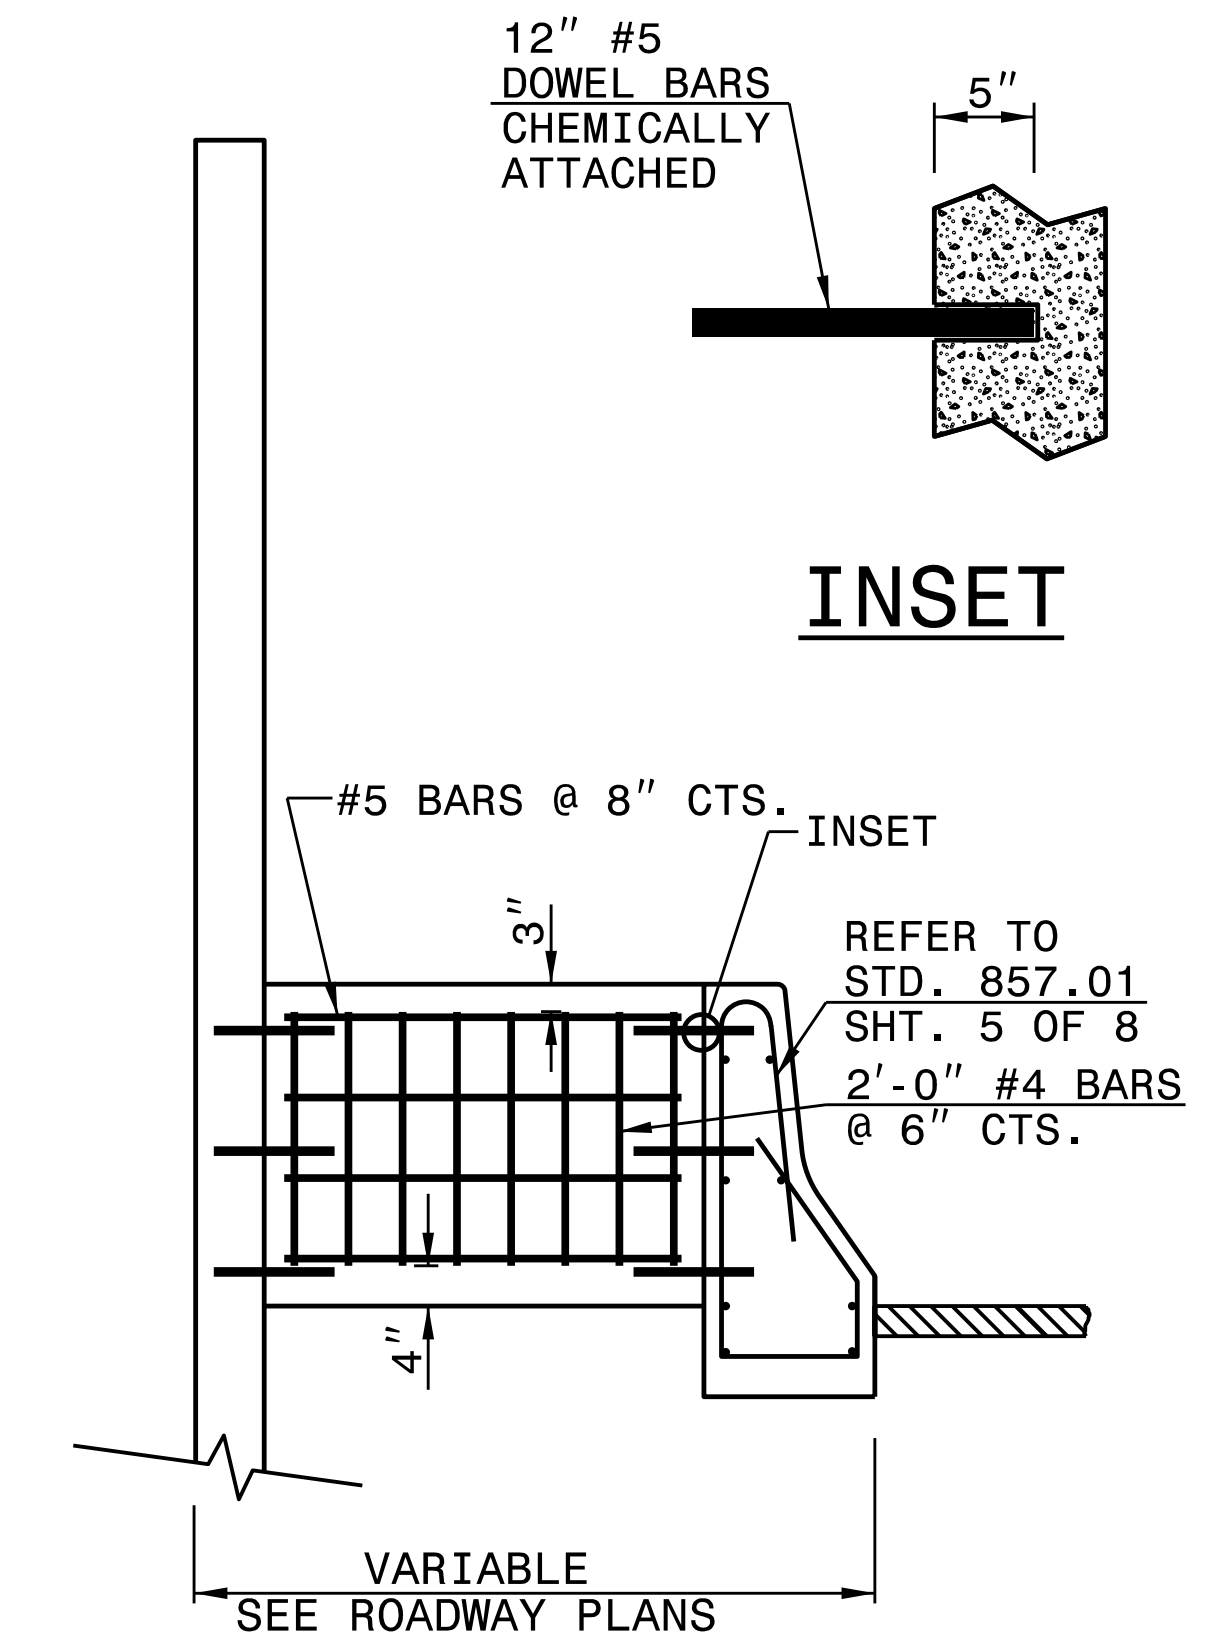

8" CONCRETE ENDWALL

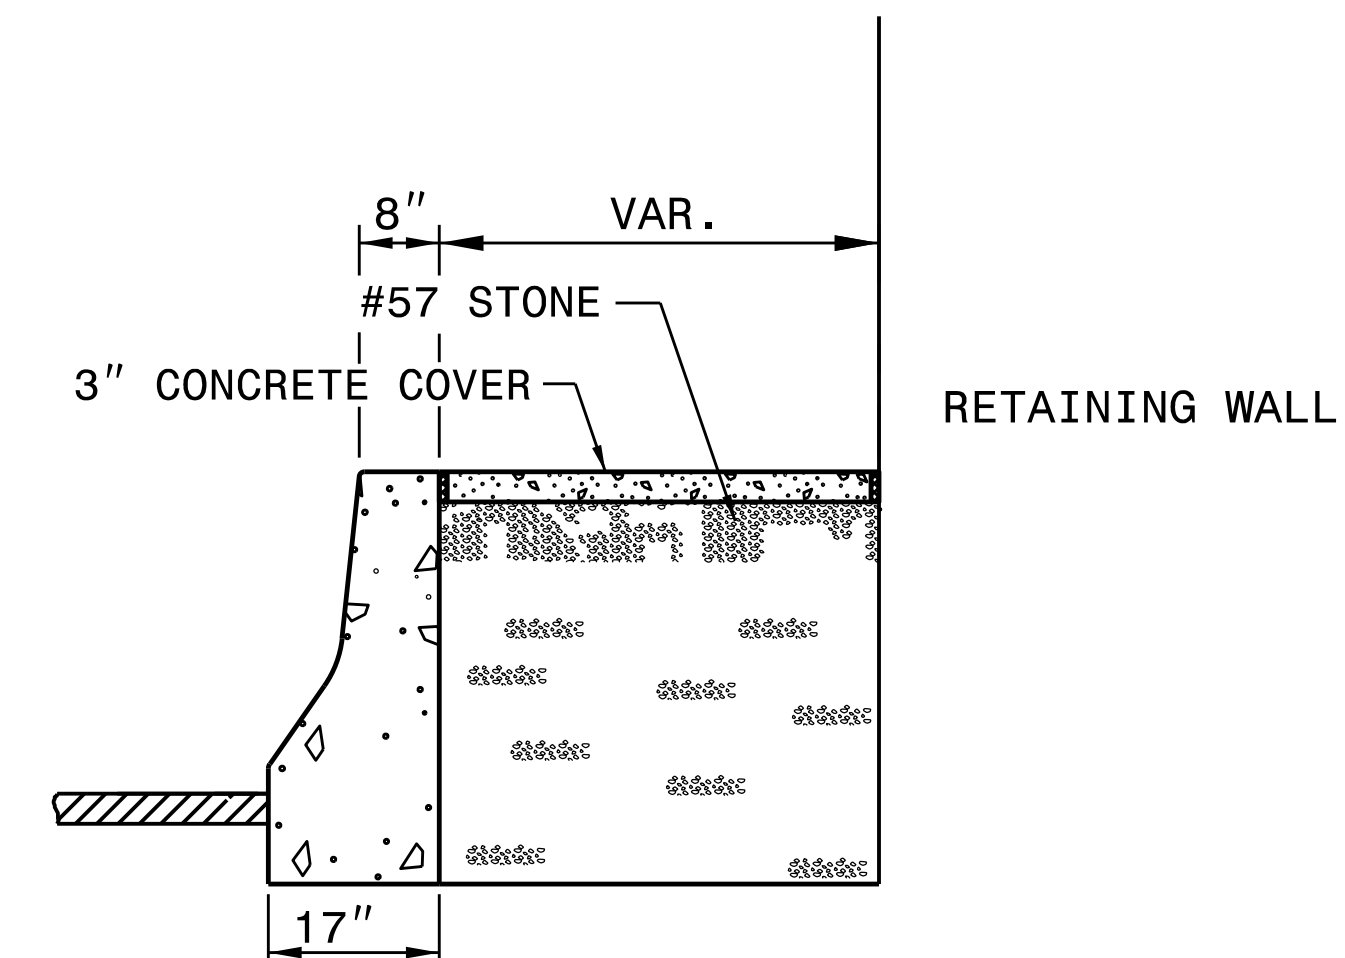

SECTION A-A

CONCRETE CAP FOR SINGLE FACED BARRIER FILL

