


CONTRACT: C204684 TIP Project: B-3186/B-5898


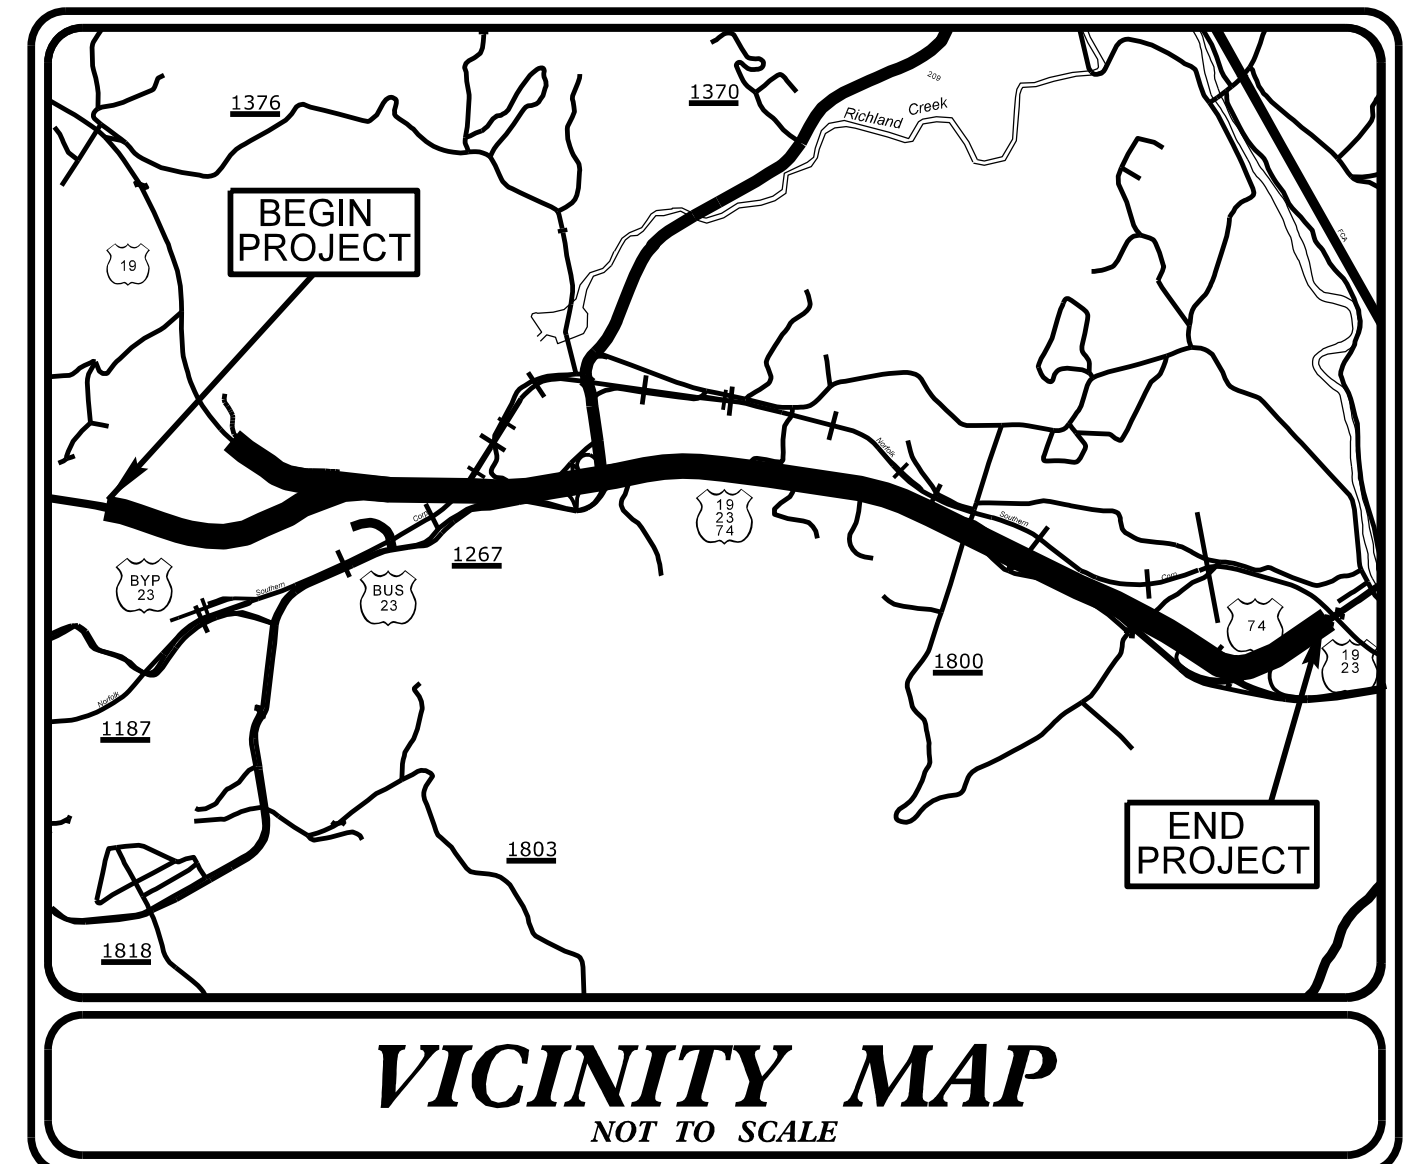


STATE OF NORTH CAROLINA
DIVISION OF HIGHWAYS

HAYWOOD COUNTY

LOCATION: B-3186, BRIDGES 430155 AND 430158 OVER RICHLANDS CREEK ON US 23/74
B-5898, BRIDGE 430168 OVER US 19/23 ON US 23/74

TYPE OF WORK: ITS - COMMUNICATIONS CABLE AND CONDUIT ROUTING SYSTEM,
ONE (1) DYNAMIC MESSAGE SIGN AND FOUR (4) CCTV'S

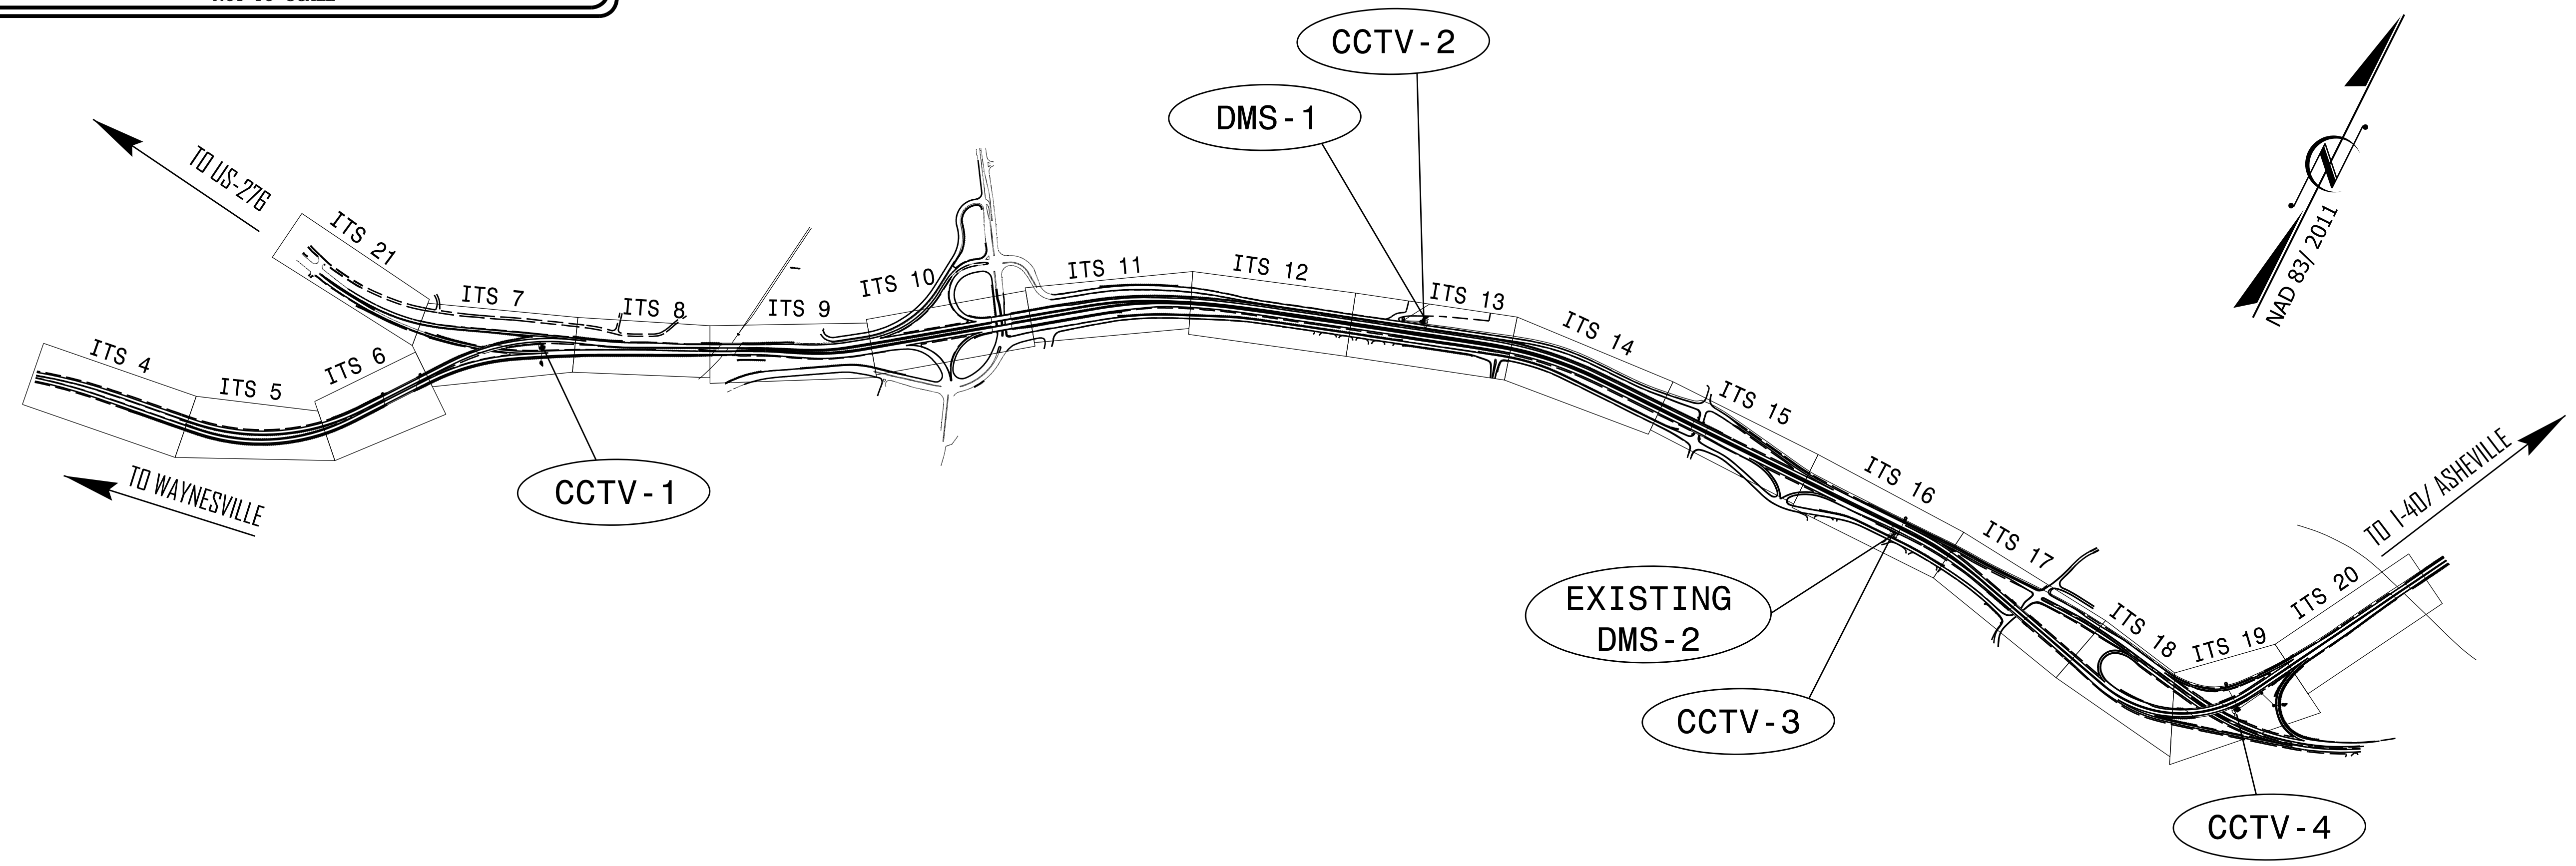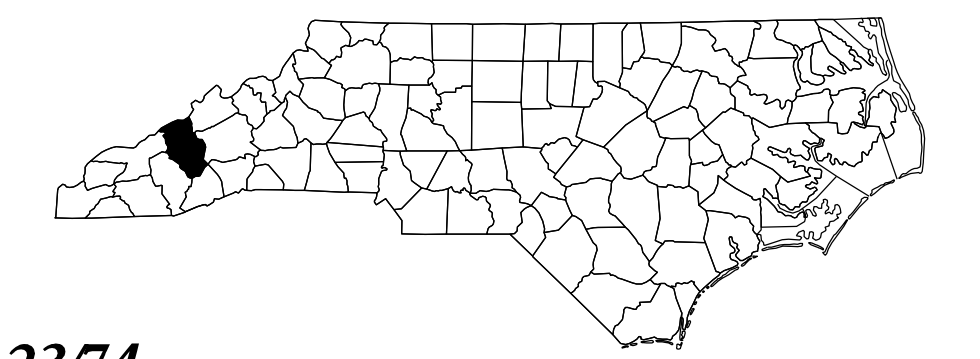

AECOM
NC Firm License No.: F-0342
5438 Wade Park Boulevard
Suite 200 Raleigh, NC 27607
Phone: 919-461-1100

Refer to "Roadway Standard Drawings
NCDOT" dated January 2018 and
"Standard Specifications for Roads
and Structures" dated January 2018.

Sheet #	Description
ITS 1	Project Titlesheet
ITS 2	Construction Notes
ITS 3	General Notes
ITS 4 - 21	ITS Communication Cable and Conduit Routing Plans
ITS 22	ITS Devices and Communications Block Diagram
ITS 23 - 25	Fiber Optic Splice Details
ITS 26 - 27	Elevation Views
ITS 28 - 29	Typical Details

**NCDOT TRANSPORTATION SYSTEMS
MANAGEMENT AND OPERATIONS UNIT**
Contacts:
Jennifer Portanova, PE - State Traffic Systems Operations Engineer
Steven Buchanan - Division 14 Traffic Engineer

AECOM
Contact:
Gregory Cols, PE - Project Engineer

Prepared for the Office of:
DIVISION OF HIGHWAYS
TRANSPORTATION MOBILITY AND SAFETY
DIVISION

750 N. Greenfield Parkway, Garner, NC 27529

8/4/2023
p:\aecom\ne-pw\bentley.com\AECOM_USA_North_Carolina\Documents\60670967-1\NCDOT B5898 B3186\900-CAD GIS\910-CAD\70-NCDOT_TIP\Intelligent Transportation Systems\B-5898.ITS_tsh.dgn