

NEW UNDERGROUND SPLICE ENCLOSURE
DMS-2 /CCTV-3
EXISTING DMS (14-9008)
CCTV INV. # 14-___




Notes:
Unused fibers left coiled and stored in splice tray.
Unused Buffer Tubes left coiled and stored in splice tray.

COLOR CODE
TIA/EIA 598-A

(1) BLUE	(7) RED
(2) ORANGE	(8) BLACK
(3) GREEN	(9) YELLOW
(4) BROWN	(10) VIOLET
(5) SLATE	(11) ROSE
(6) WHITE	(12) AQUA

LEGEND

X	= FUSION SPLICE
E	= EXISTING SPLICE
C	= CAP IN TRAY
EXPRESS	= EXPRESS ALL FIBERS/ BUFFER TUBES
SPLICE	= SPLICE ALL FIBERS/ BUFFER TUBES

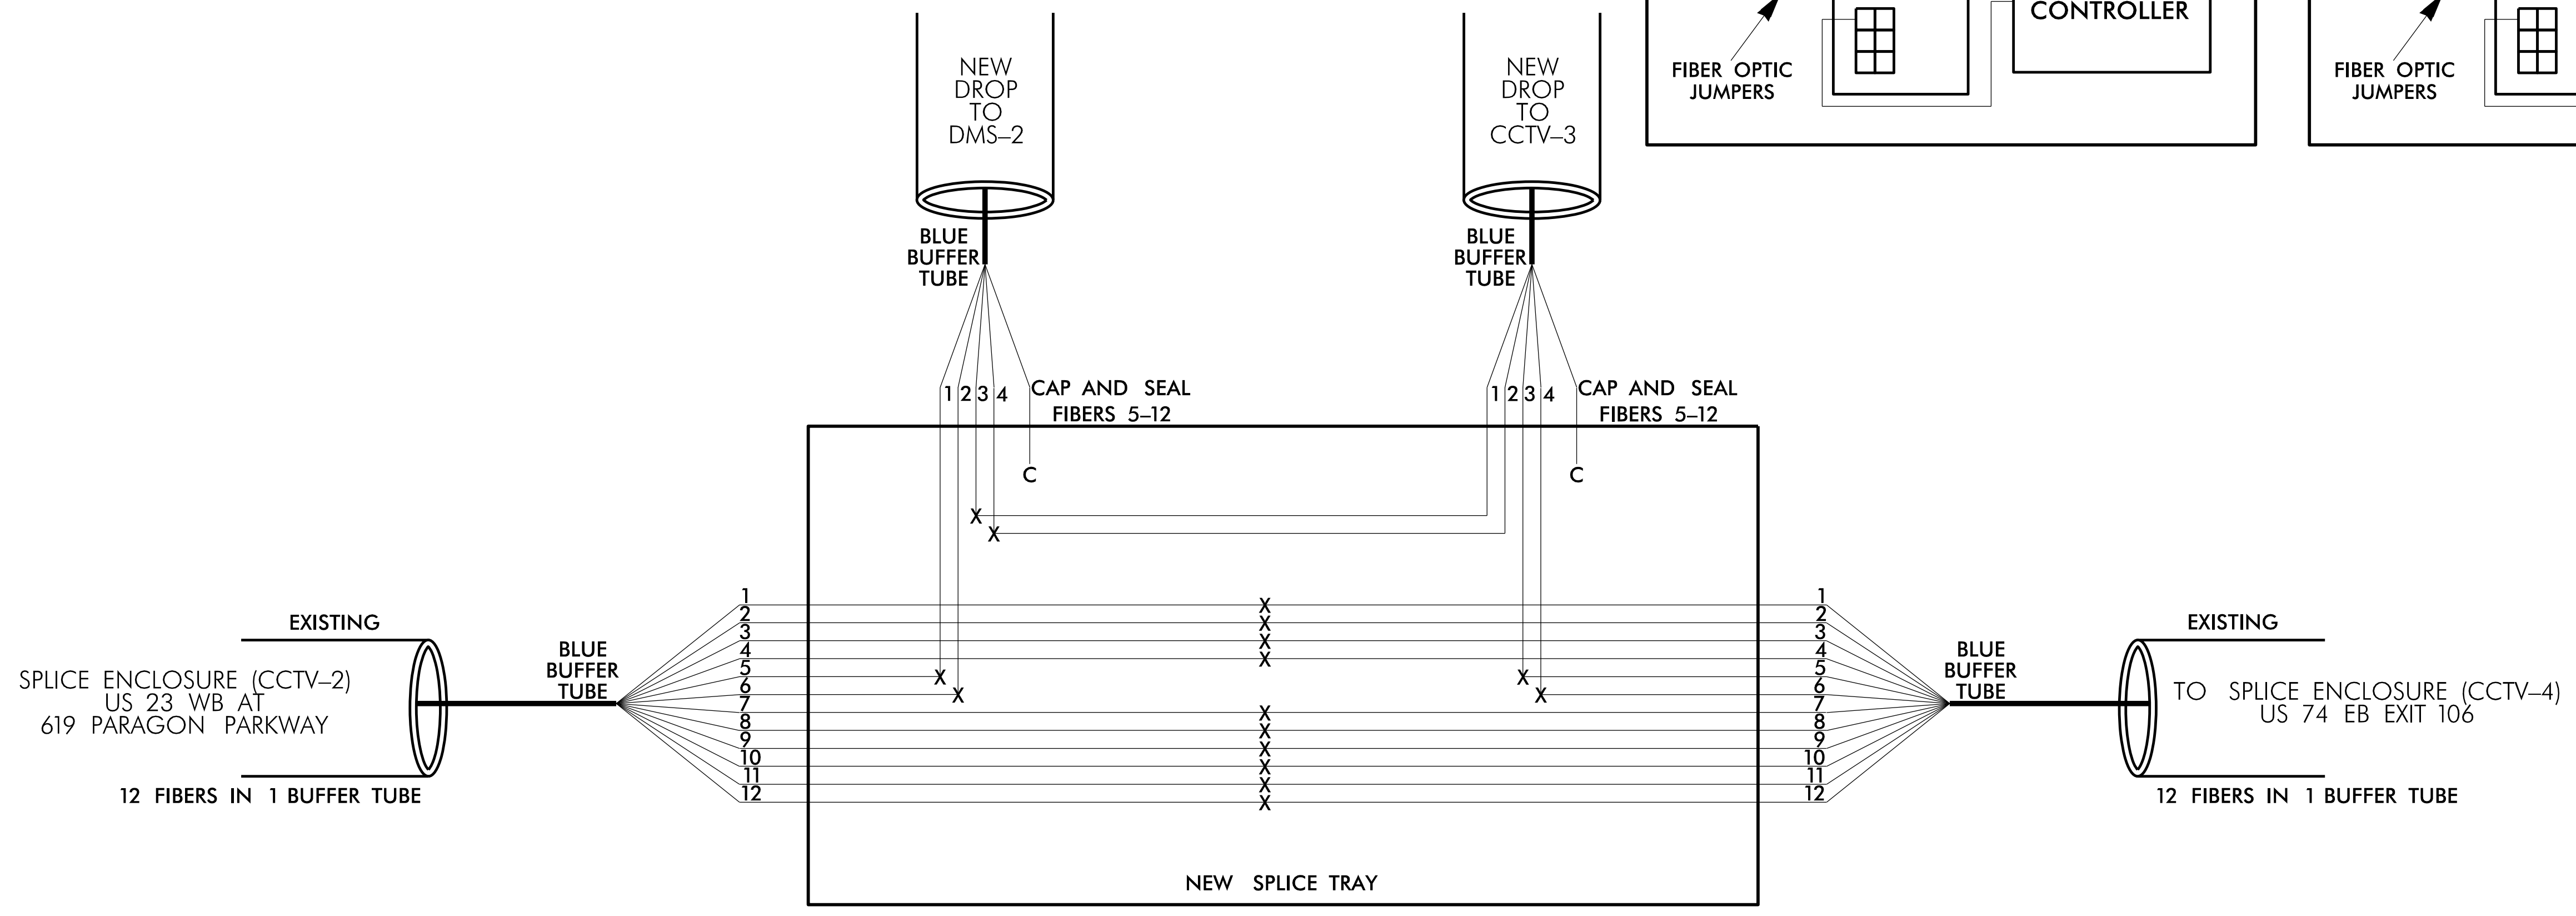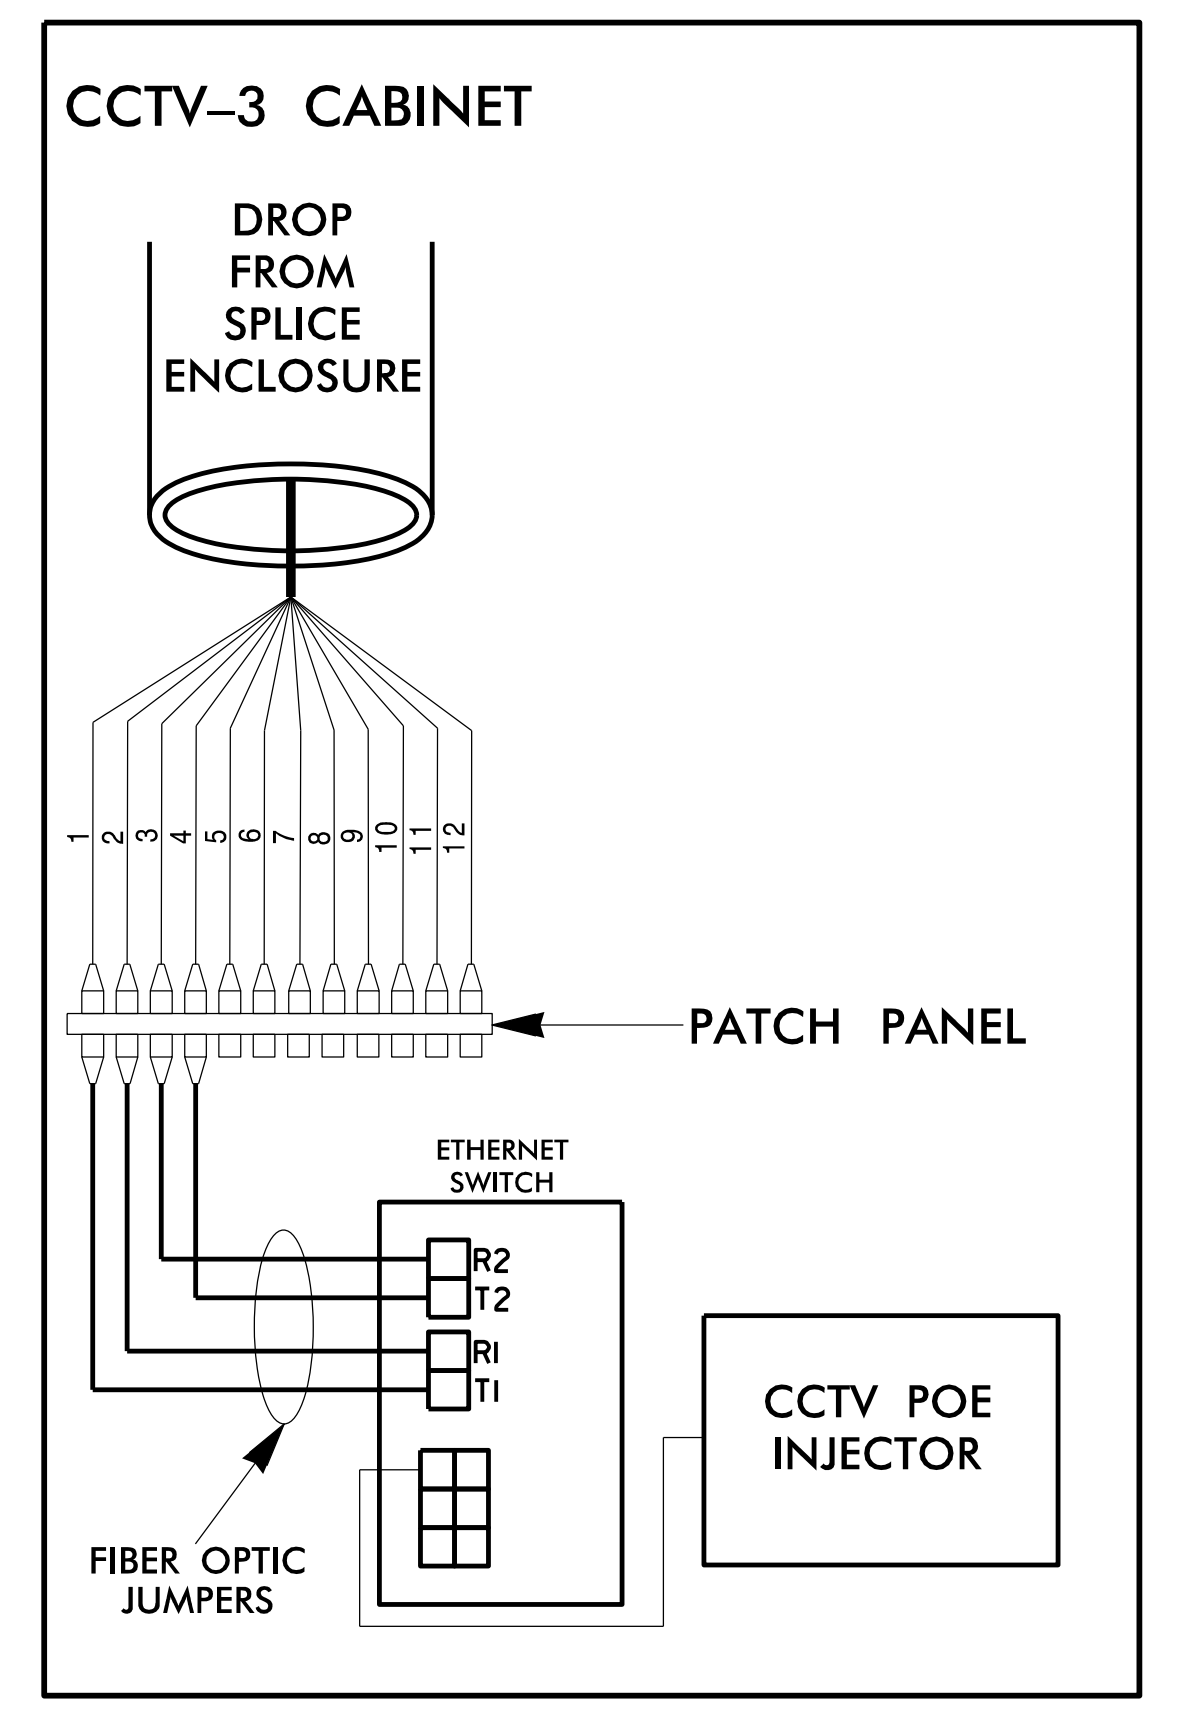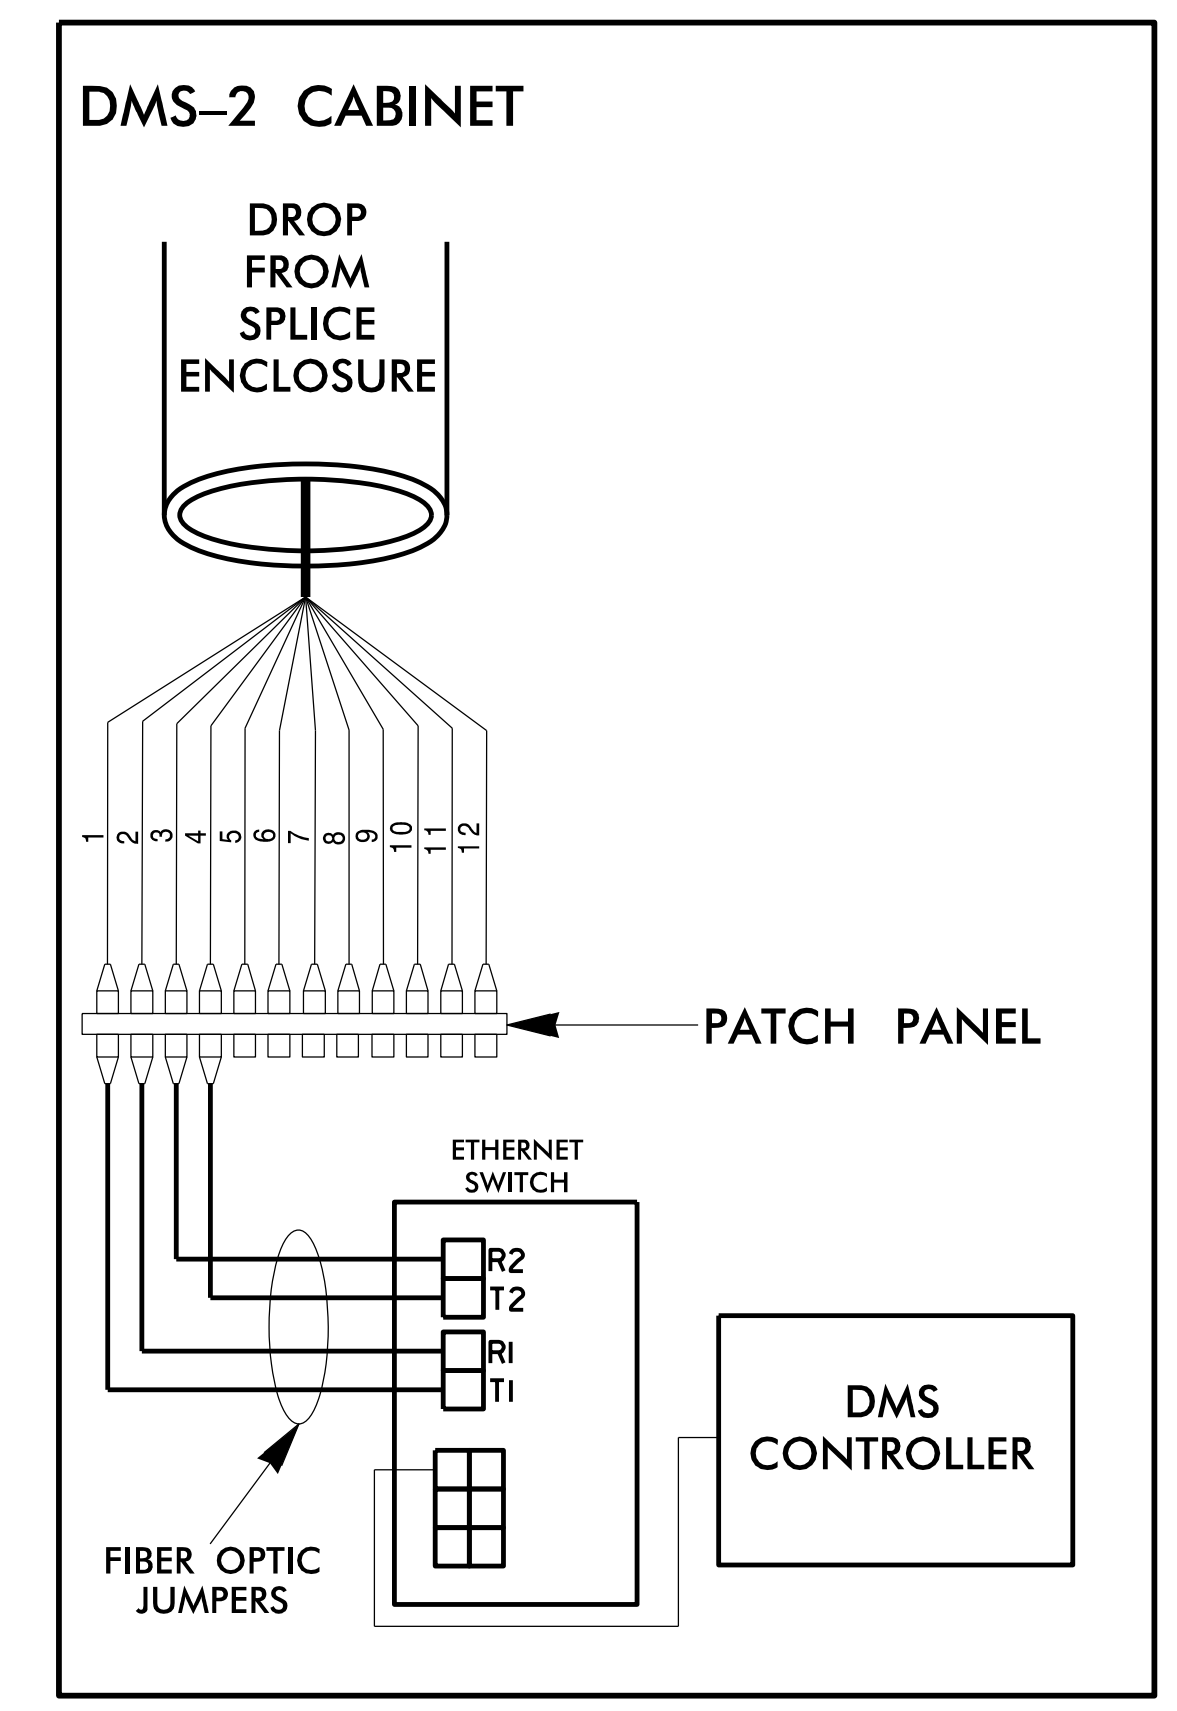

- NOTES:**
- DIVISION OFFICE TO TEST FIBERS BETWEEN I-40 AND NCDOT MAINTENANCE FACILITY AND VERIFY OPERATION AND MAKE NECESSARY REPAIRS PRIOR TO PROJECT START.
 - AS-BUILT PLANS SHOW FIBERS 1, 2, 3, 11 AND 12 IN USE BY NCDOT FOR CCTV ON I-40.



Prepared for the Offices of:

FIBER OPTIC SPLCE DETAILS

Division 14 Haywood County Waynesville

PLAN DATE: August 2023 REVIEWED BY: R. Garrett

PREPARED BY: M. Cavanaugh REVIEWED BY:

REVISIONS INIT. DATE

SCALE: 0 NA N.T.S.

DocuSigned by: Rochelle Garrett 8/4/2023

CADD Filename:

DOCUMENT NOT CONSIDERED FINAL UNLESS ALL SIGNATURES COMPLETED

8/4/2023 10:00:00 AM p:\aecom\nc\p\w\ben\l\ey.com\AECOM_USA_NorthCarolina\Documents\60670967-1\NCDOT_B5898_B3186\900-CAD_GIS\910-CAD\70_NCDOT_TIP\Intel\igent Transportation Systems\B-5898-ITS_PSH24.dgn