

NEW UNDERGROUND SPLICE ENCLOSURE
CCTV-4
 US 74 EB EXIT 106
 CCTV INV. # 14-___



Notes:
 Unused fibers left coiled and stored in splice tray.
 Unused Buffer Tubes left coiled and stored in splice tray.

COLOR CODE
TIA/EIA 598-A

(1) BLUE	(7) RED
(2) ORANGE	(8) BLACK
(3) GREEN	(9) YELLOW
(4) BROWN	(10) VIOLET
(5) SLATE	(11) ROSE
(6) WHITE	(12) AQUA

LEGEND

X	= FUSION SPLICE
E	= EXISTING SPLICE
C	= CAP IN TRAY
EXPRESS	= EXPRESS ALL FIBERS/ BUFFER TUBES
SPLICE	= SPLICE ALL FIBERS/ BUFFER TUBES

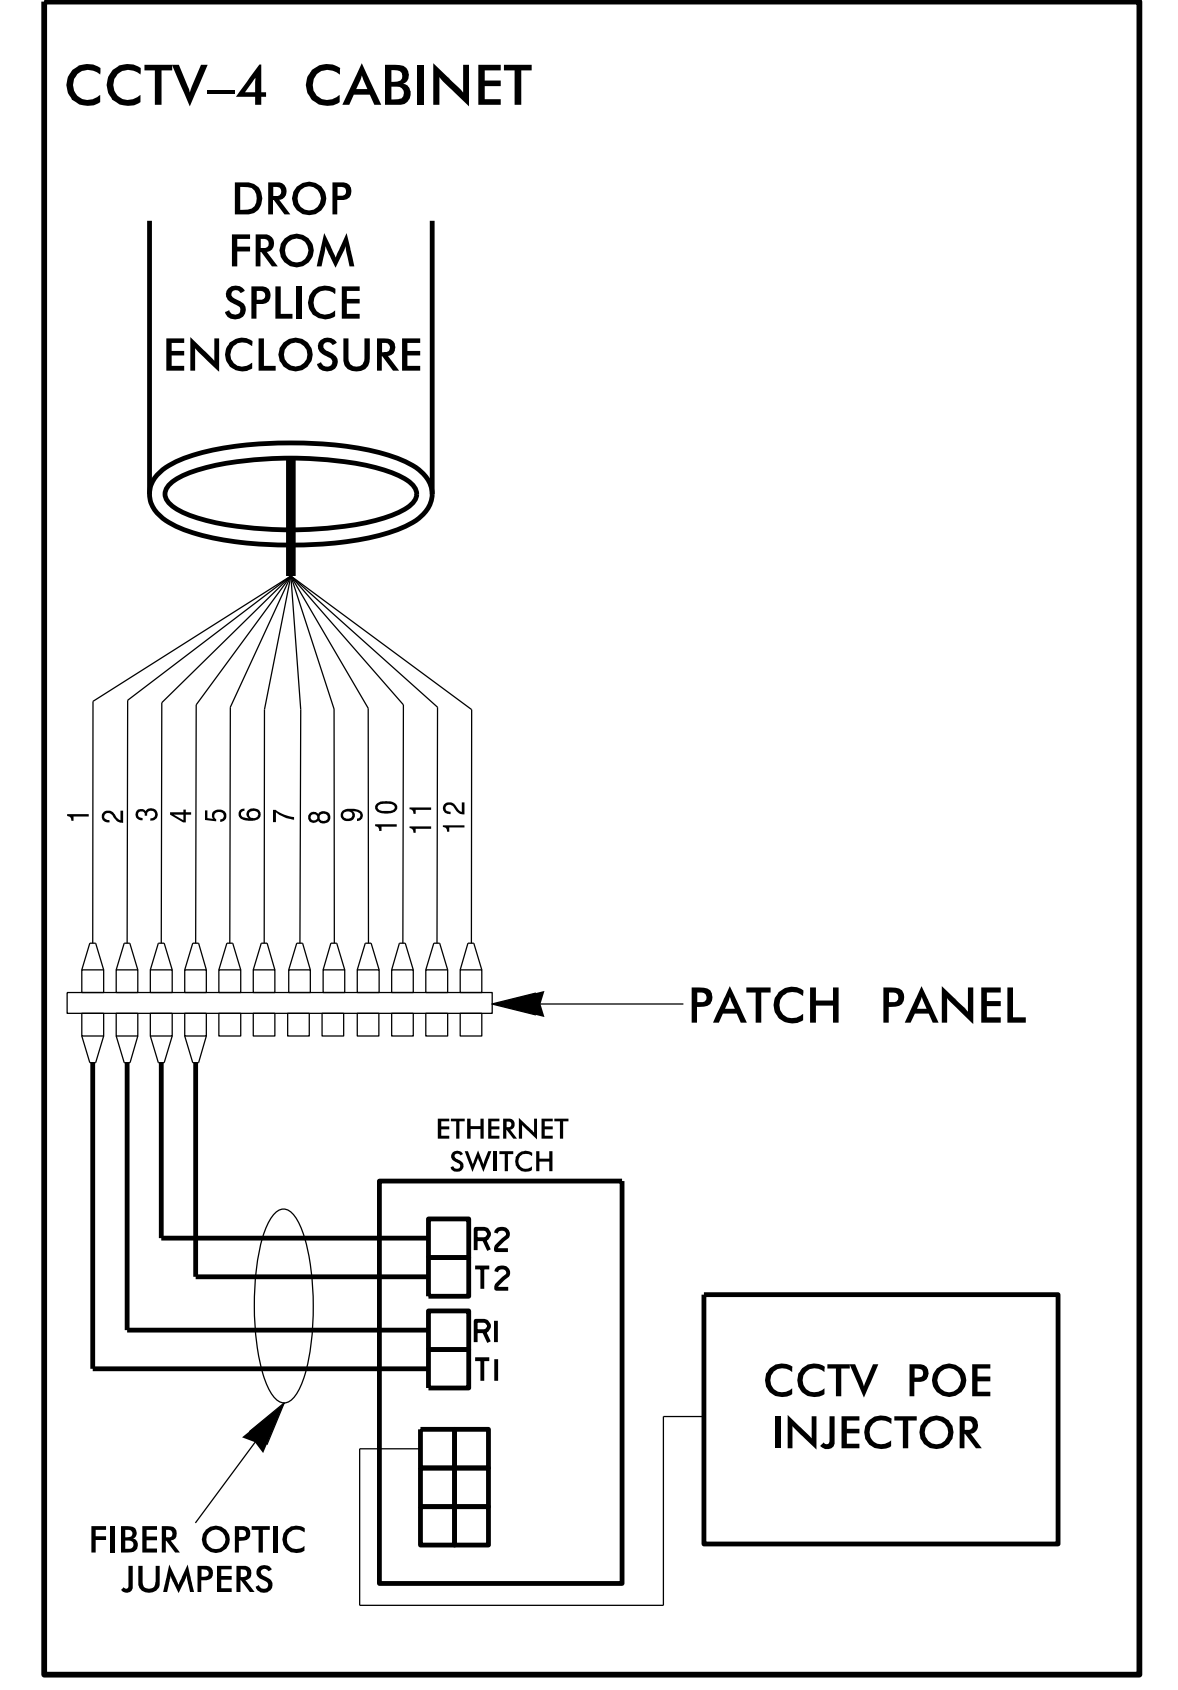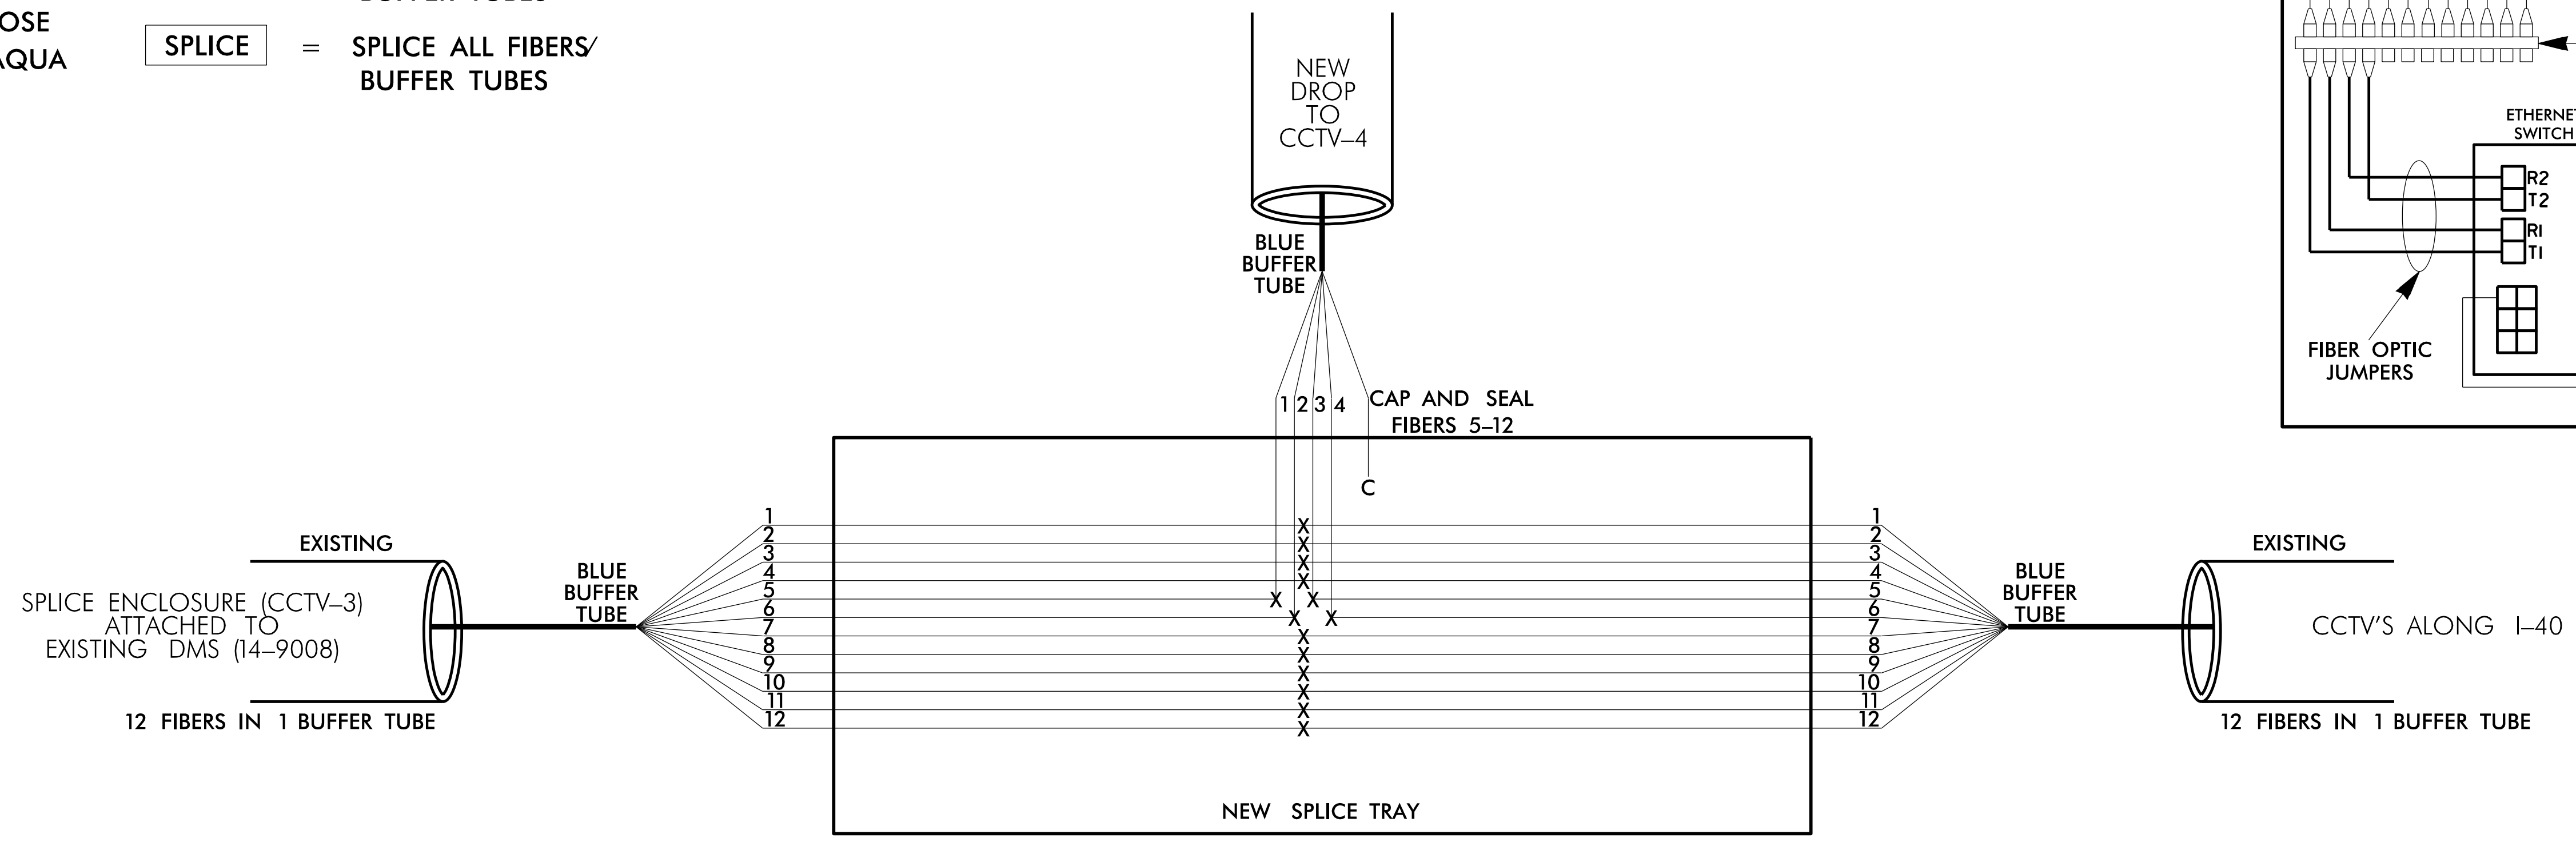

NOTES:

- DIVISION OFFICE TO TEST FIBERS BETWEEN I-40 AND NCDOT MAINTENANCE FACILITY AND VERIFY OPERATION AND MAKE NECESSARY REPAIRS PRIOR TO PROJECT START.
- AS-BUILT PLANS SHOW FIBERS 1, 2, 3, 11 AND 12 IN USE BY NCDOT FOR CCTV ON I-40.

DOCUMENT NOT CONSIDERED FINAL
UNLESS ALL SIGNATURES COMPLETED

8/4/2023 8:47:23 PM \\aecom-na-pw-bentley.com\AECOM\USA_North\Carolina\Documents\60670367-1\NCDOT_B5898_B3186\900-CAD_GIS\910-CAD\70_NCDOT_TIP\inter\igent\Transportation_Systems\B-5898-ITS_PSH25.dgn



Prepared for the Offices of: 750 N. Greenfield Pkwy., Garner, NC 27529	FIBER OPTIC SPLCE DETAILS		SEAL Signature: Rochelle Garrett Date: 8/4/2023
	Division 14 Haywood County Waynesville PLAN DATE: August 2023 REVIEWED BY: R. Garrett PREPARED BY: M. Cavanaugh REVIEWED BY:	REVISIONS INIT. DATE	