




**PLAN OF WING W1**

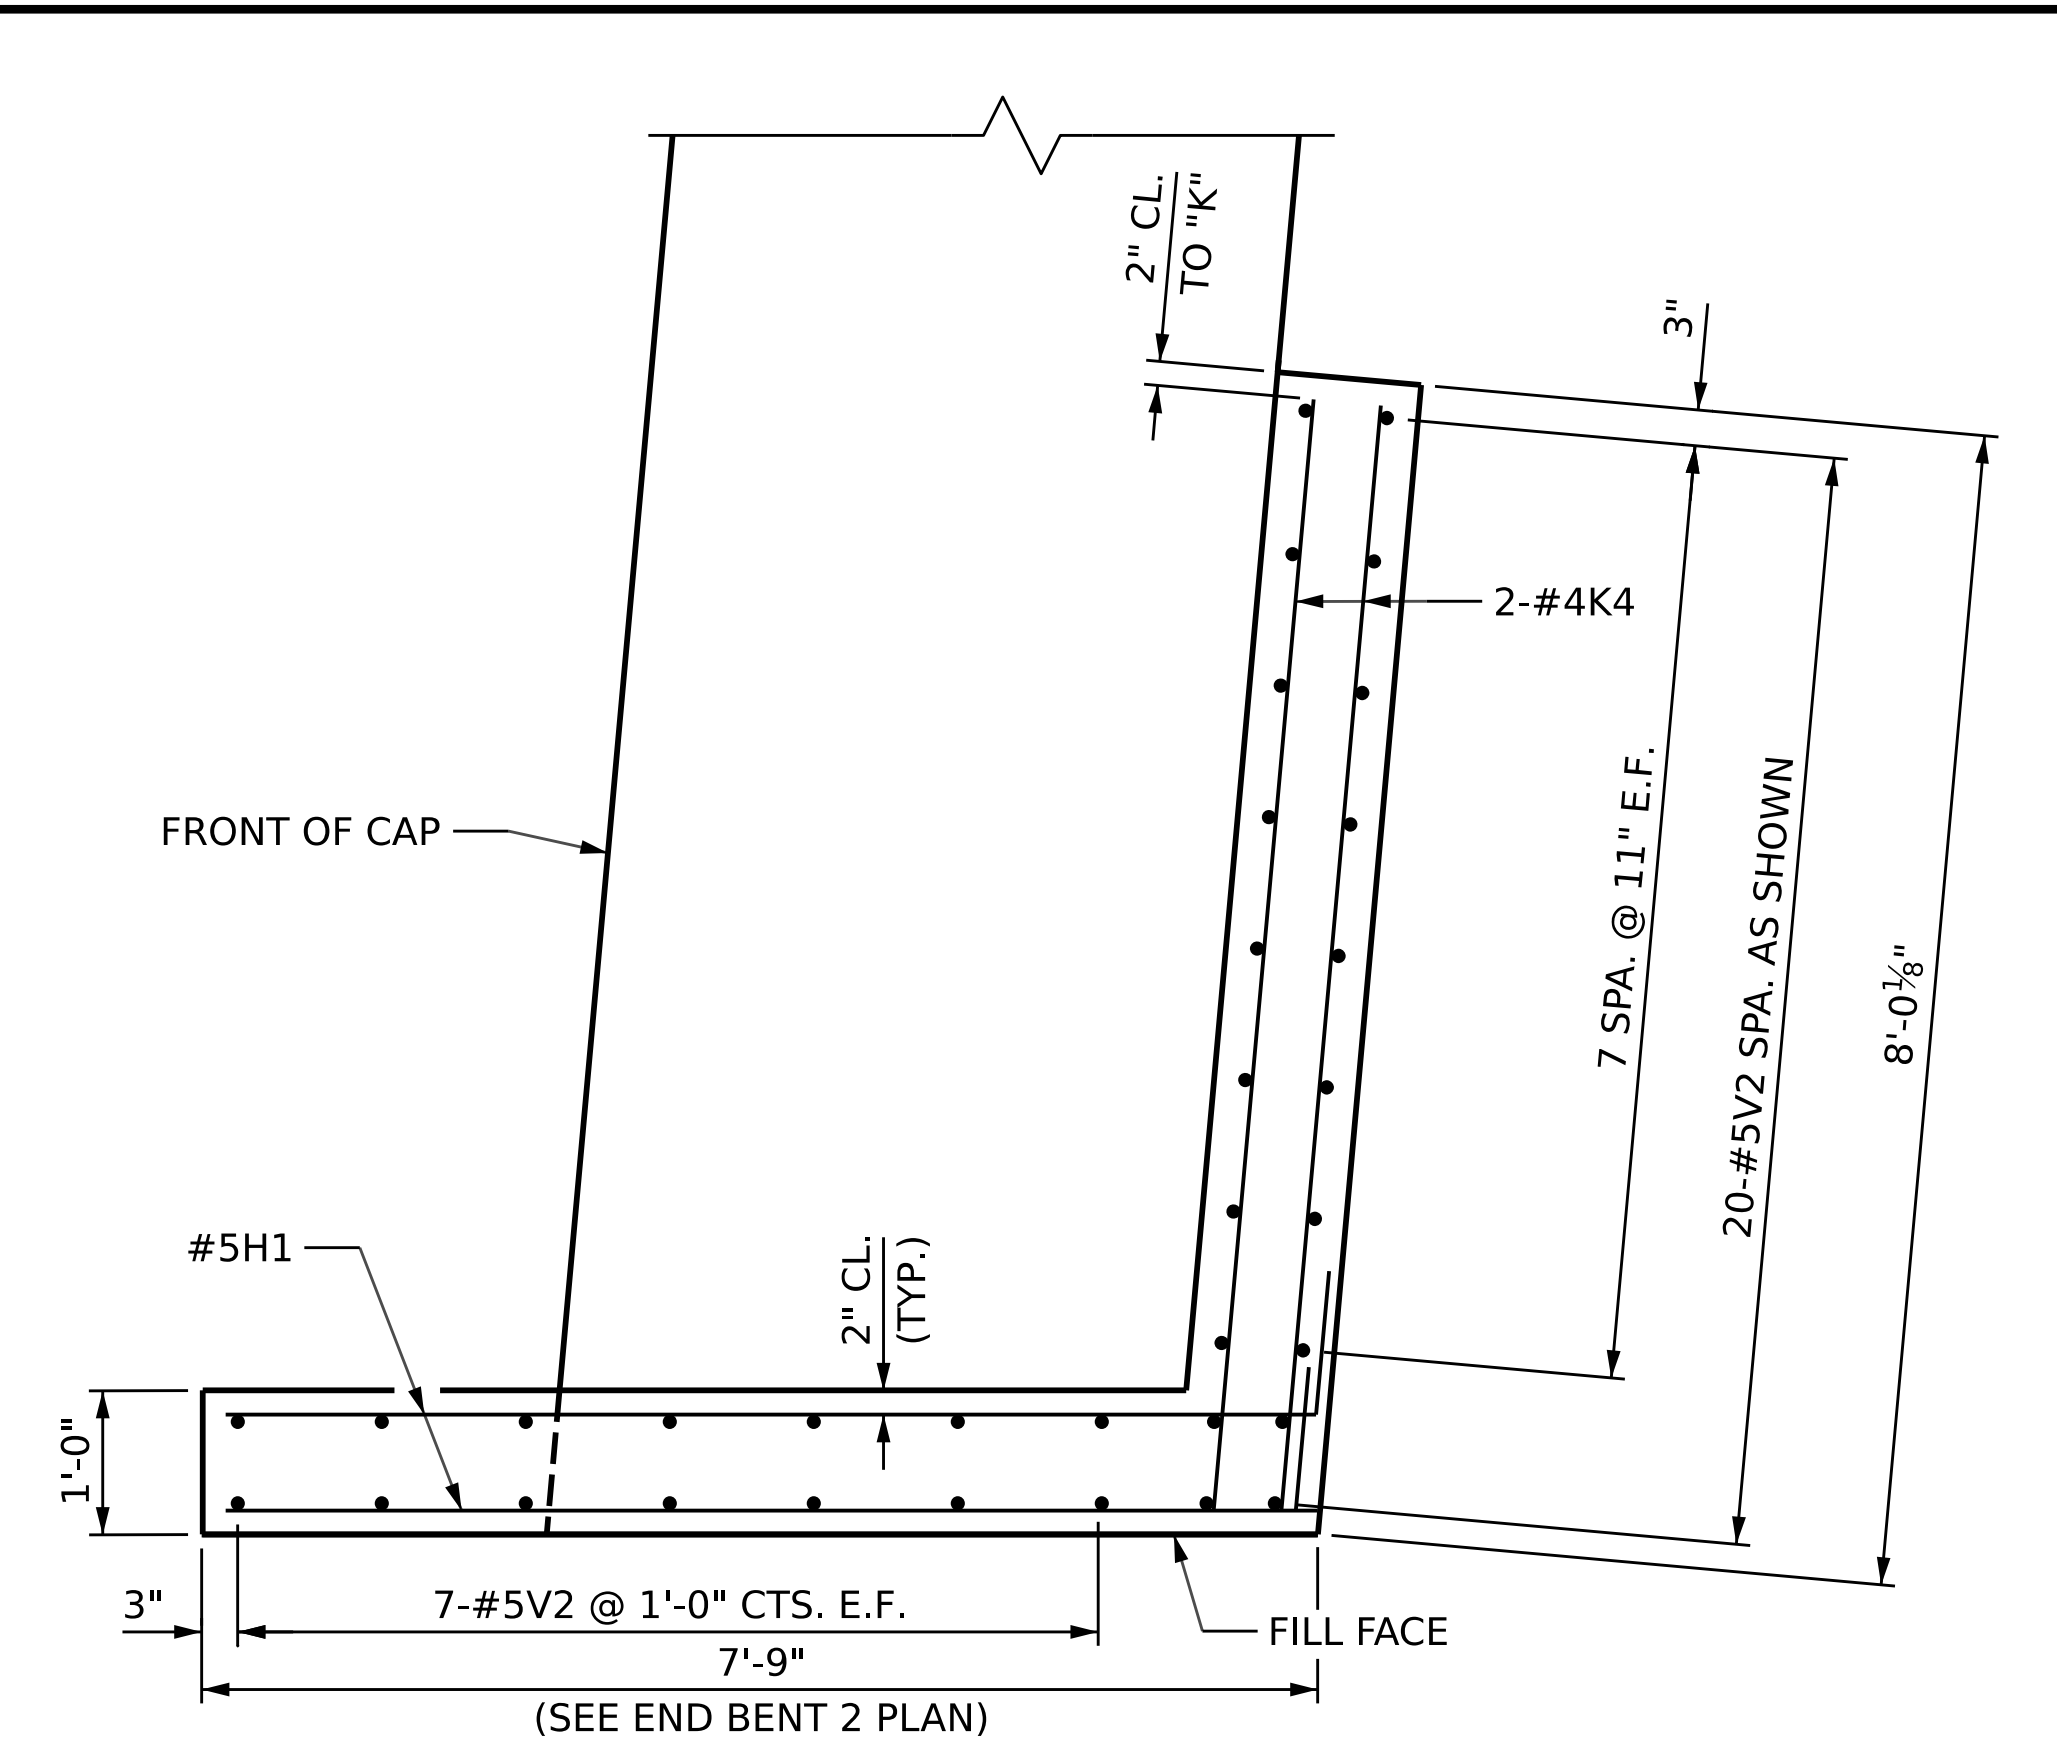


**PLAN OF WING W2**

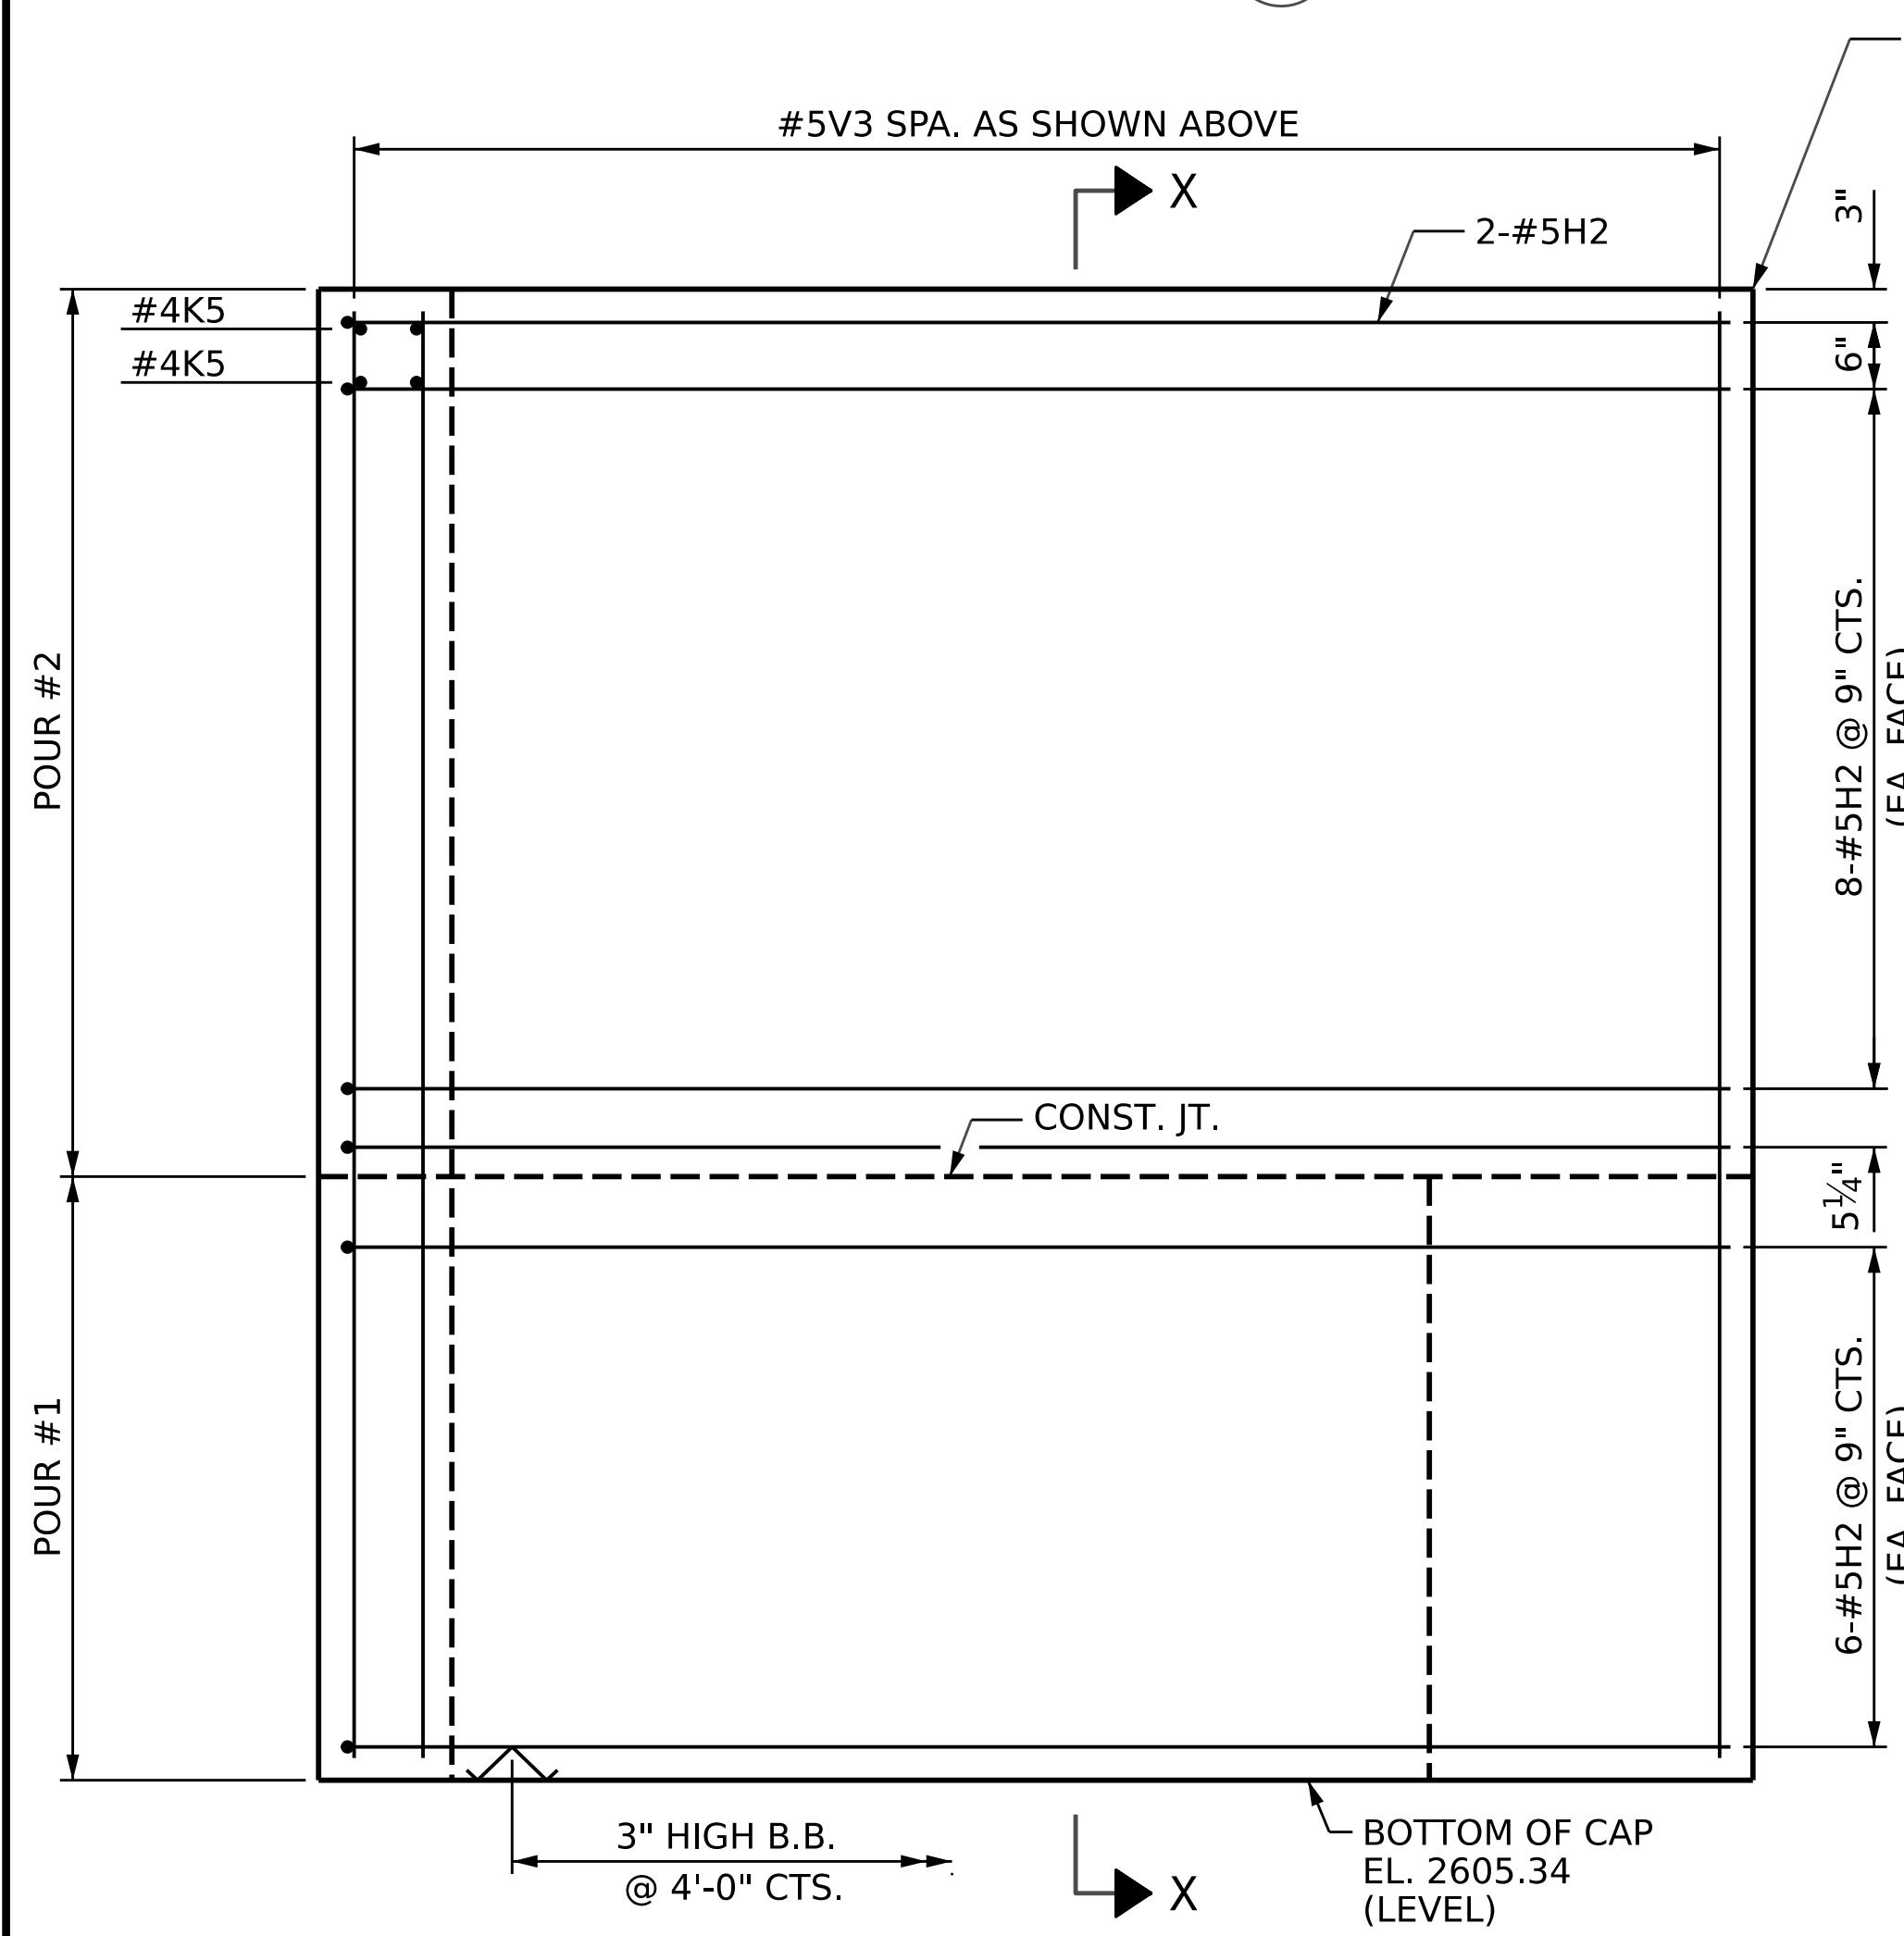

**ELEVATION OF WING W1**

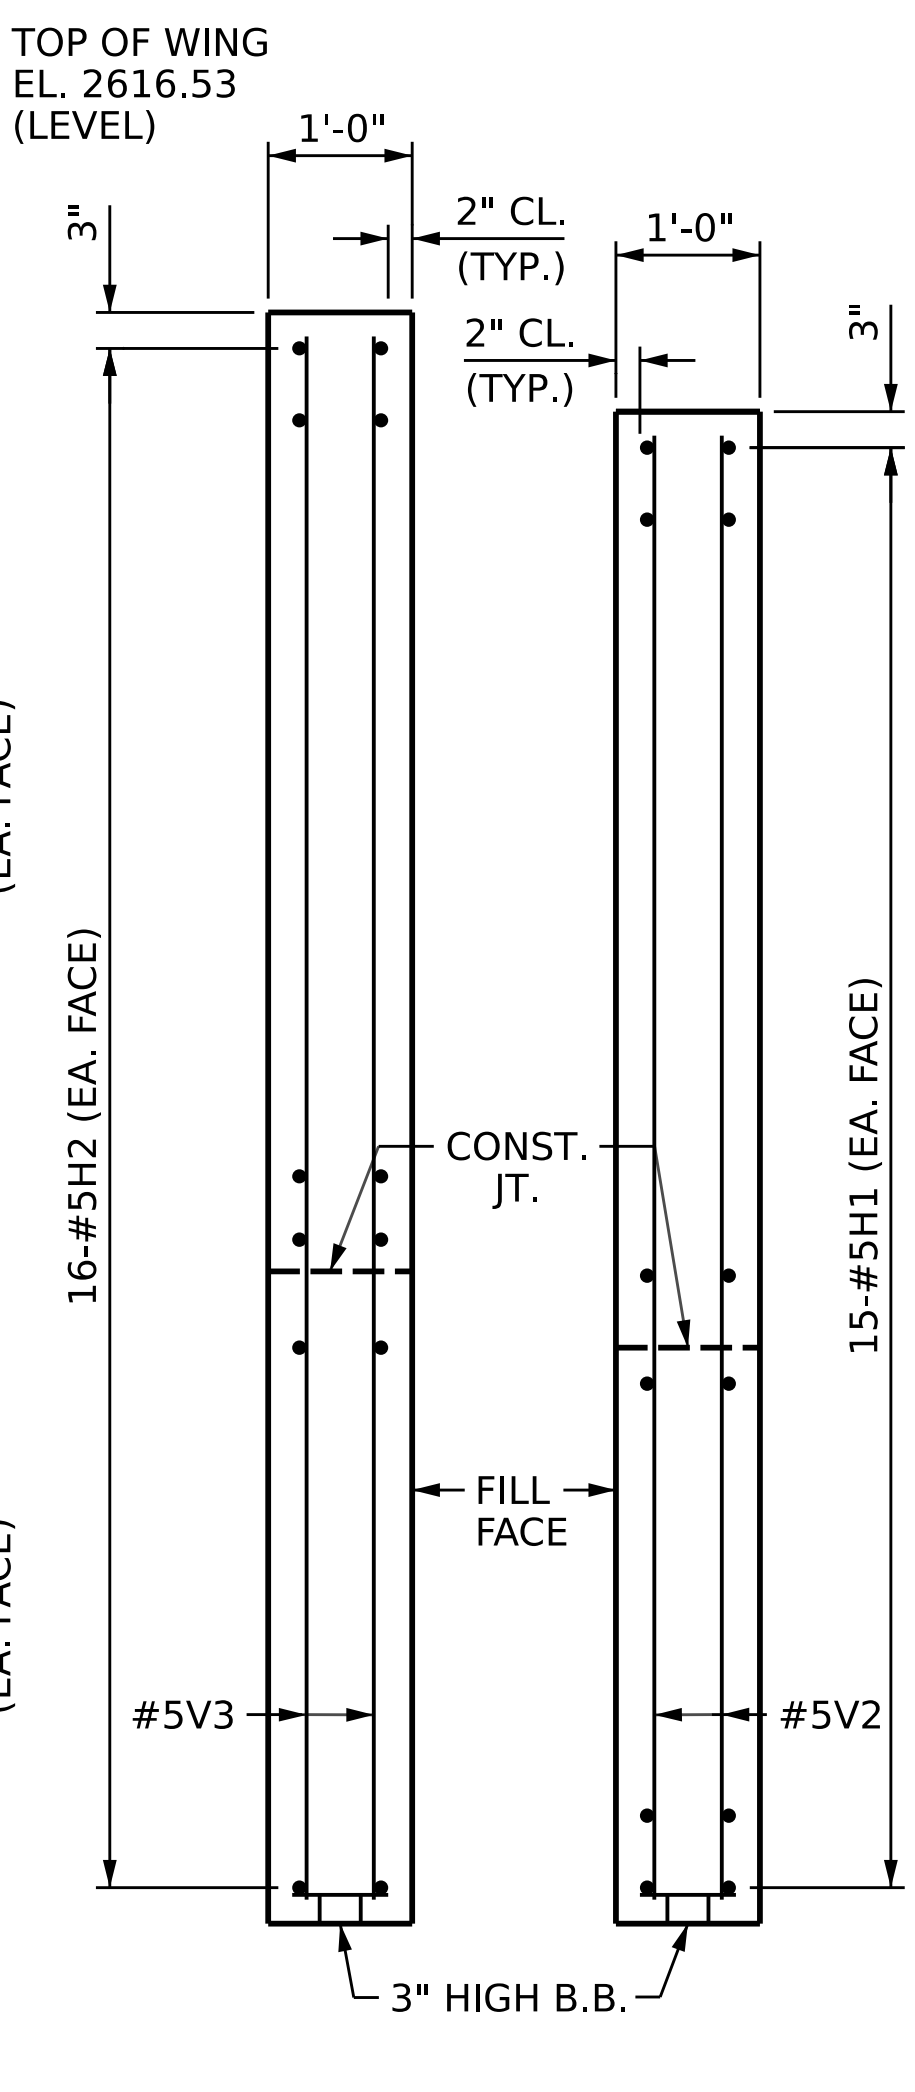


**SECTION X-X SECTION Y-Y**

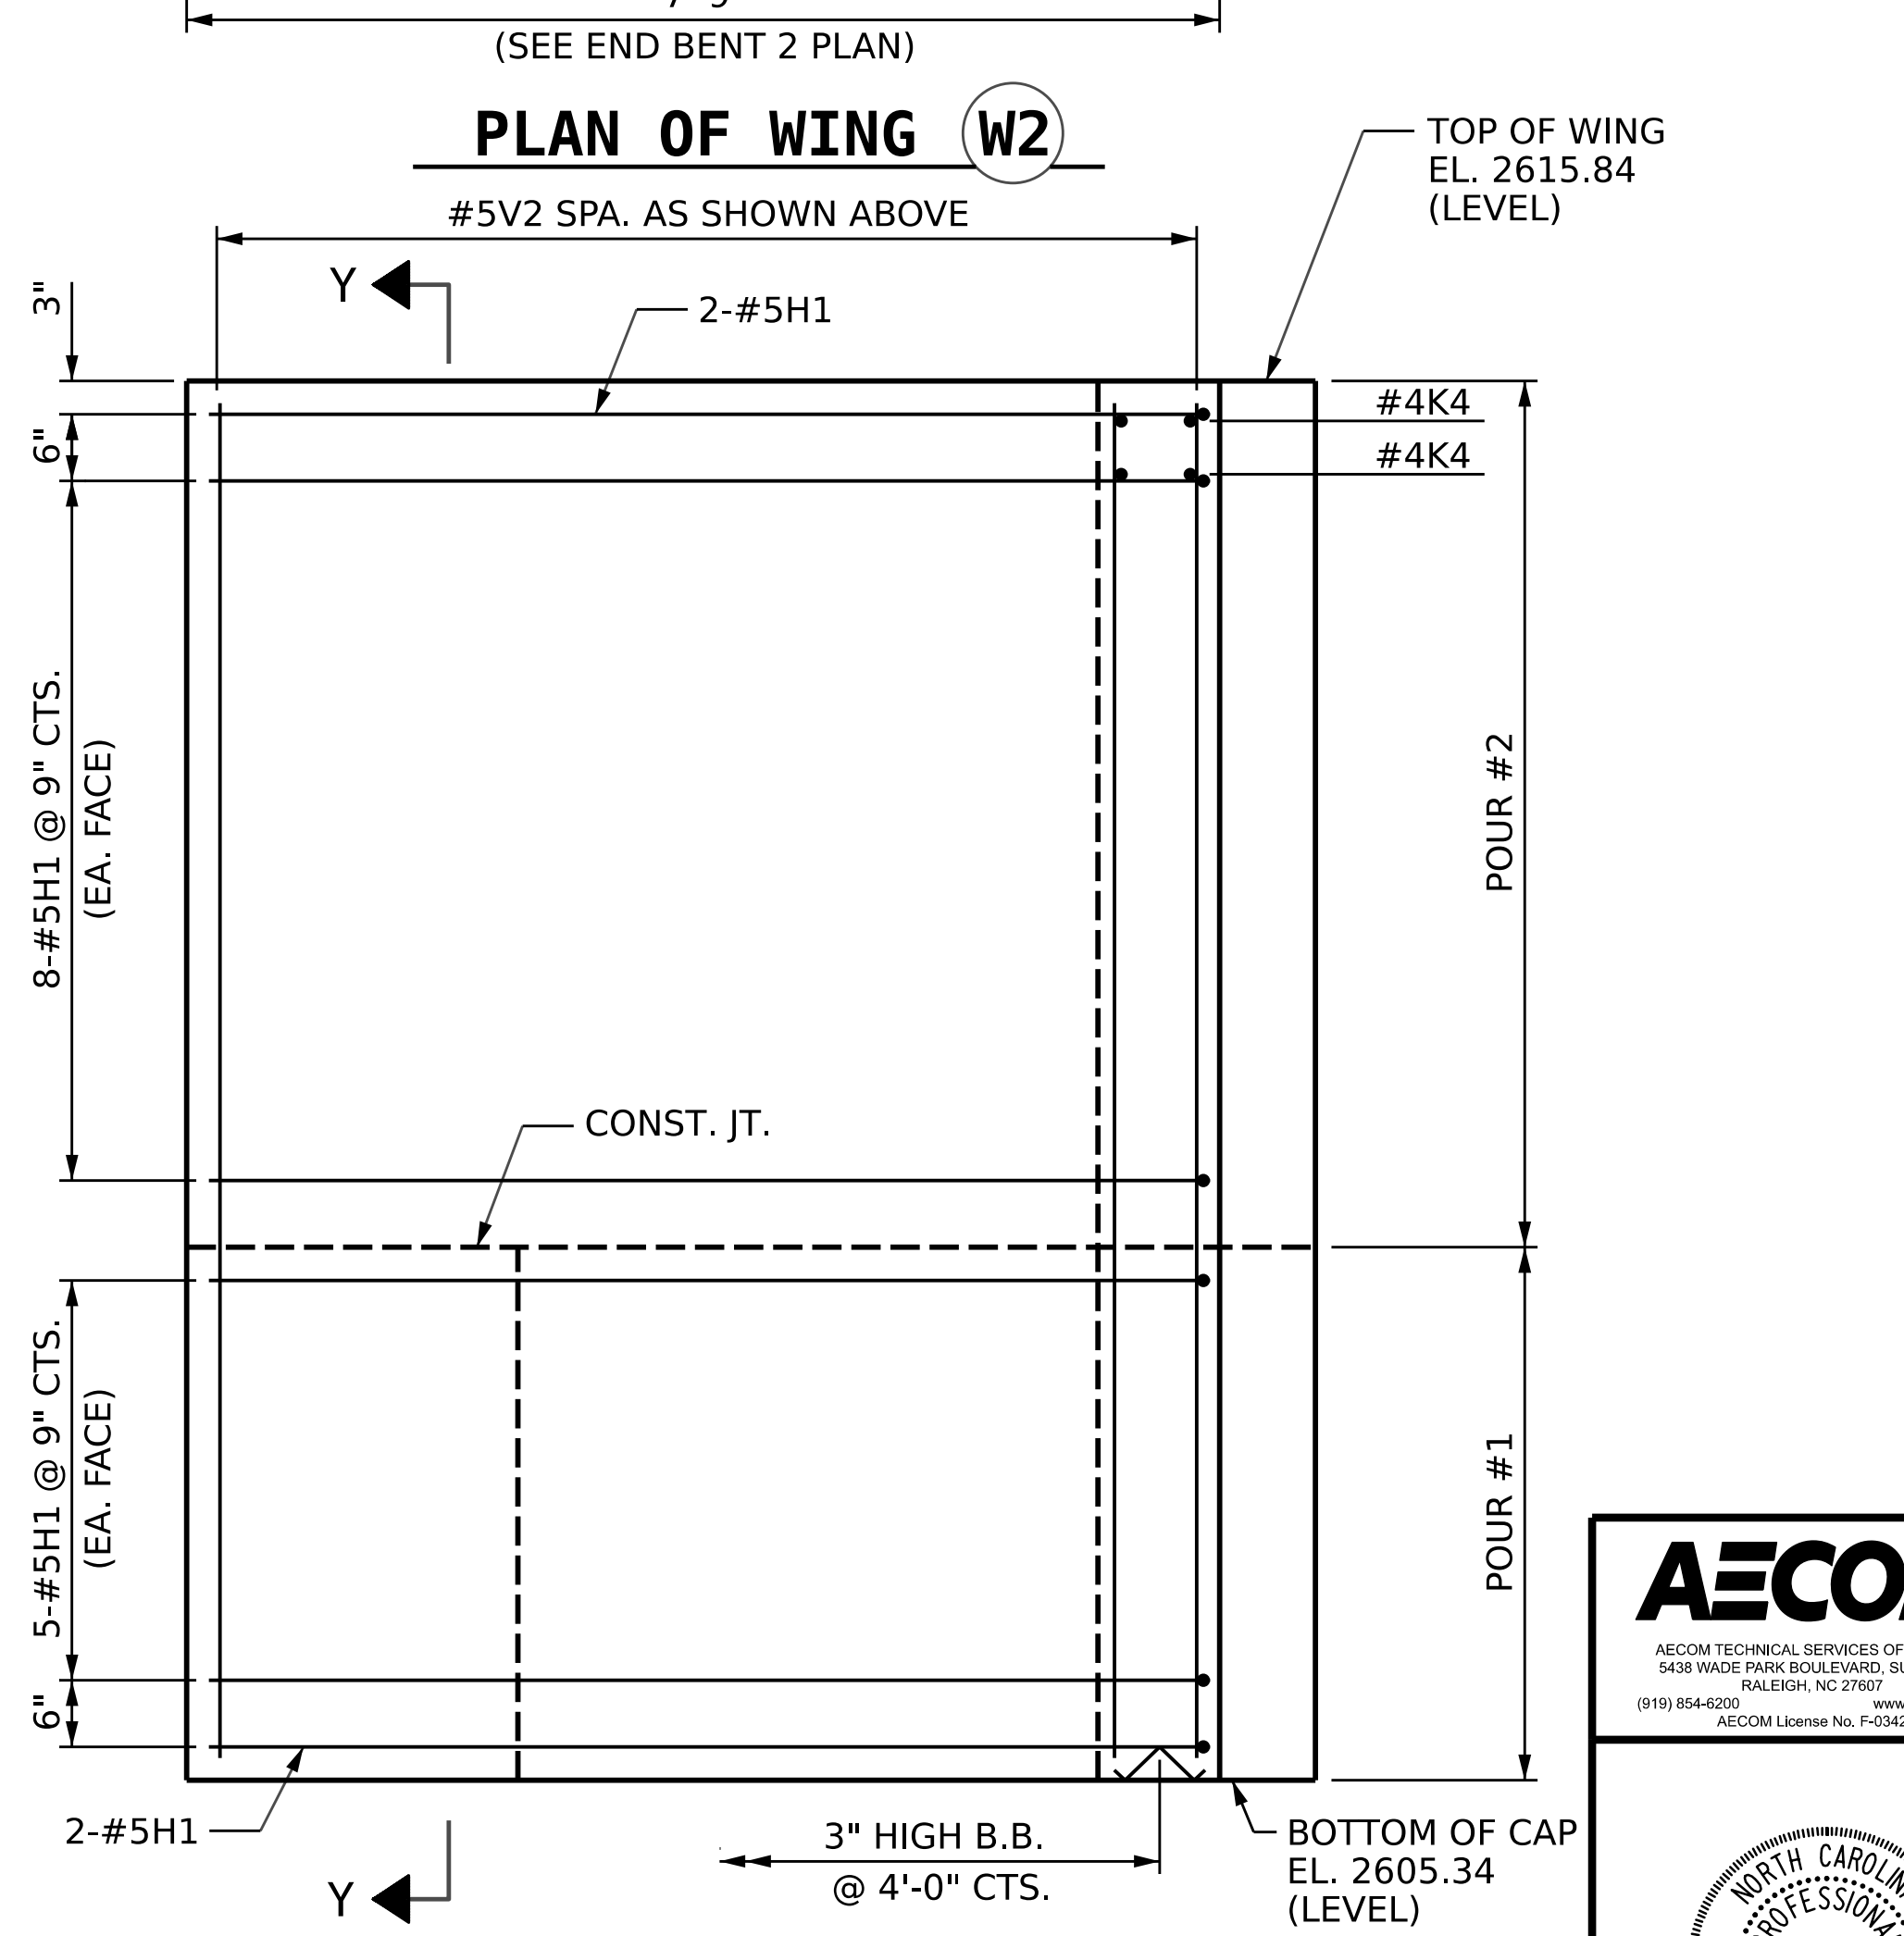

**ELEVATION OF WING W2**

PROJECT NO. B-3186 / B-5898  
HAYWOOD COUNTY  
 STATION: 32+21.34 -L LT-  
 SHEET 4 OF 6

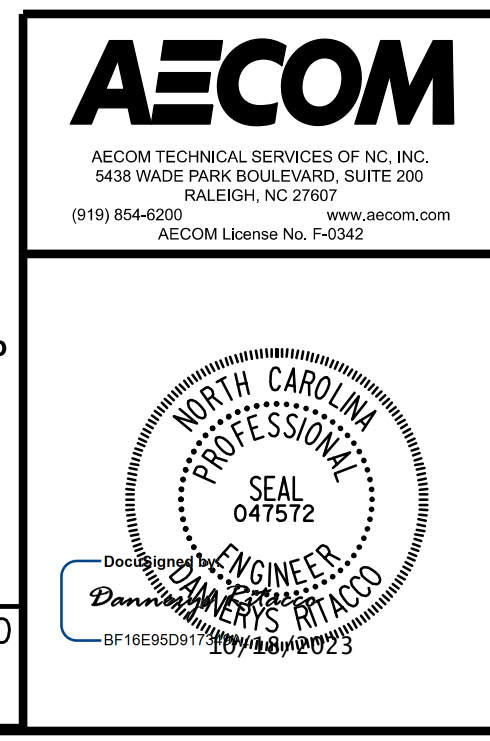

STATE OF NORTH CAROLINA DEPARTMENT OF TRANSPORTATION RALEIGH					
SUBSTRUCTURE <b>END BENT 2</b> WINGWALLS					
REVISIONS					
NO.	BY:	DATE:	NO.	BY:	DATE:
1			3		
2			4		
SHEET NO.					TOTAL SHEETS
					43

DRAWN BY: D. RITACCO DATE: 04/2023  
 CHECKED BY: S. NATARAJAN DATE: 04/2023  
 DESIGN ENGINEER OF RECORD: D. RITACCO DATE: 04/2023

DOCUMENT NOT CONSIDERED  
 FINAL UNLESS ALL  
 SIGNATURES COMPLETED