PROJECT REFERENCE NO.

DOCUMENT NOT CONSIDERED


FINAL UNLESS ALL

SIGNATURES COMPLETED

William J. Hamilton

INIT. DATE

REVISIONS

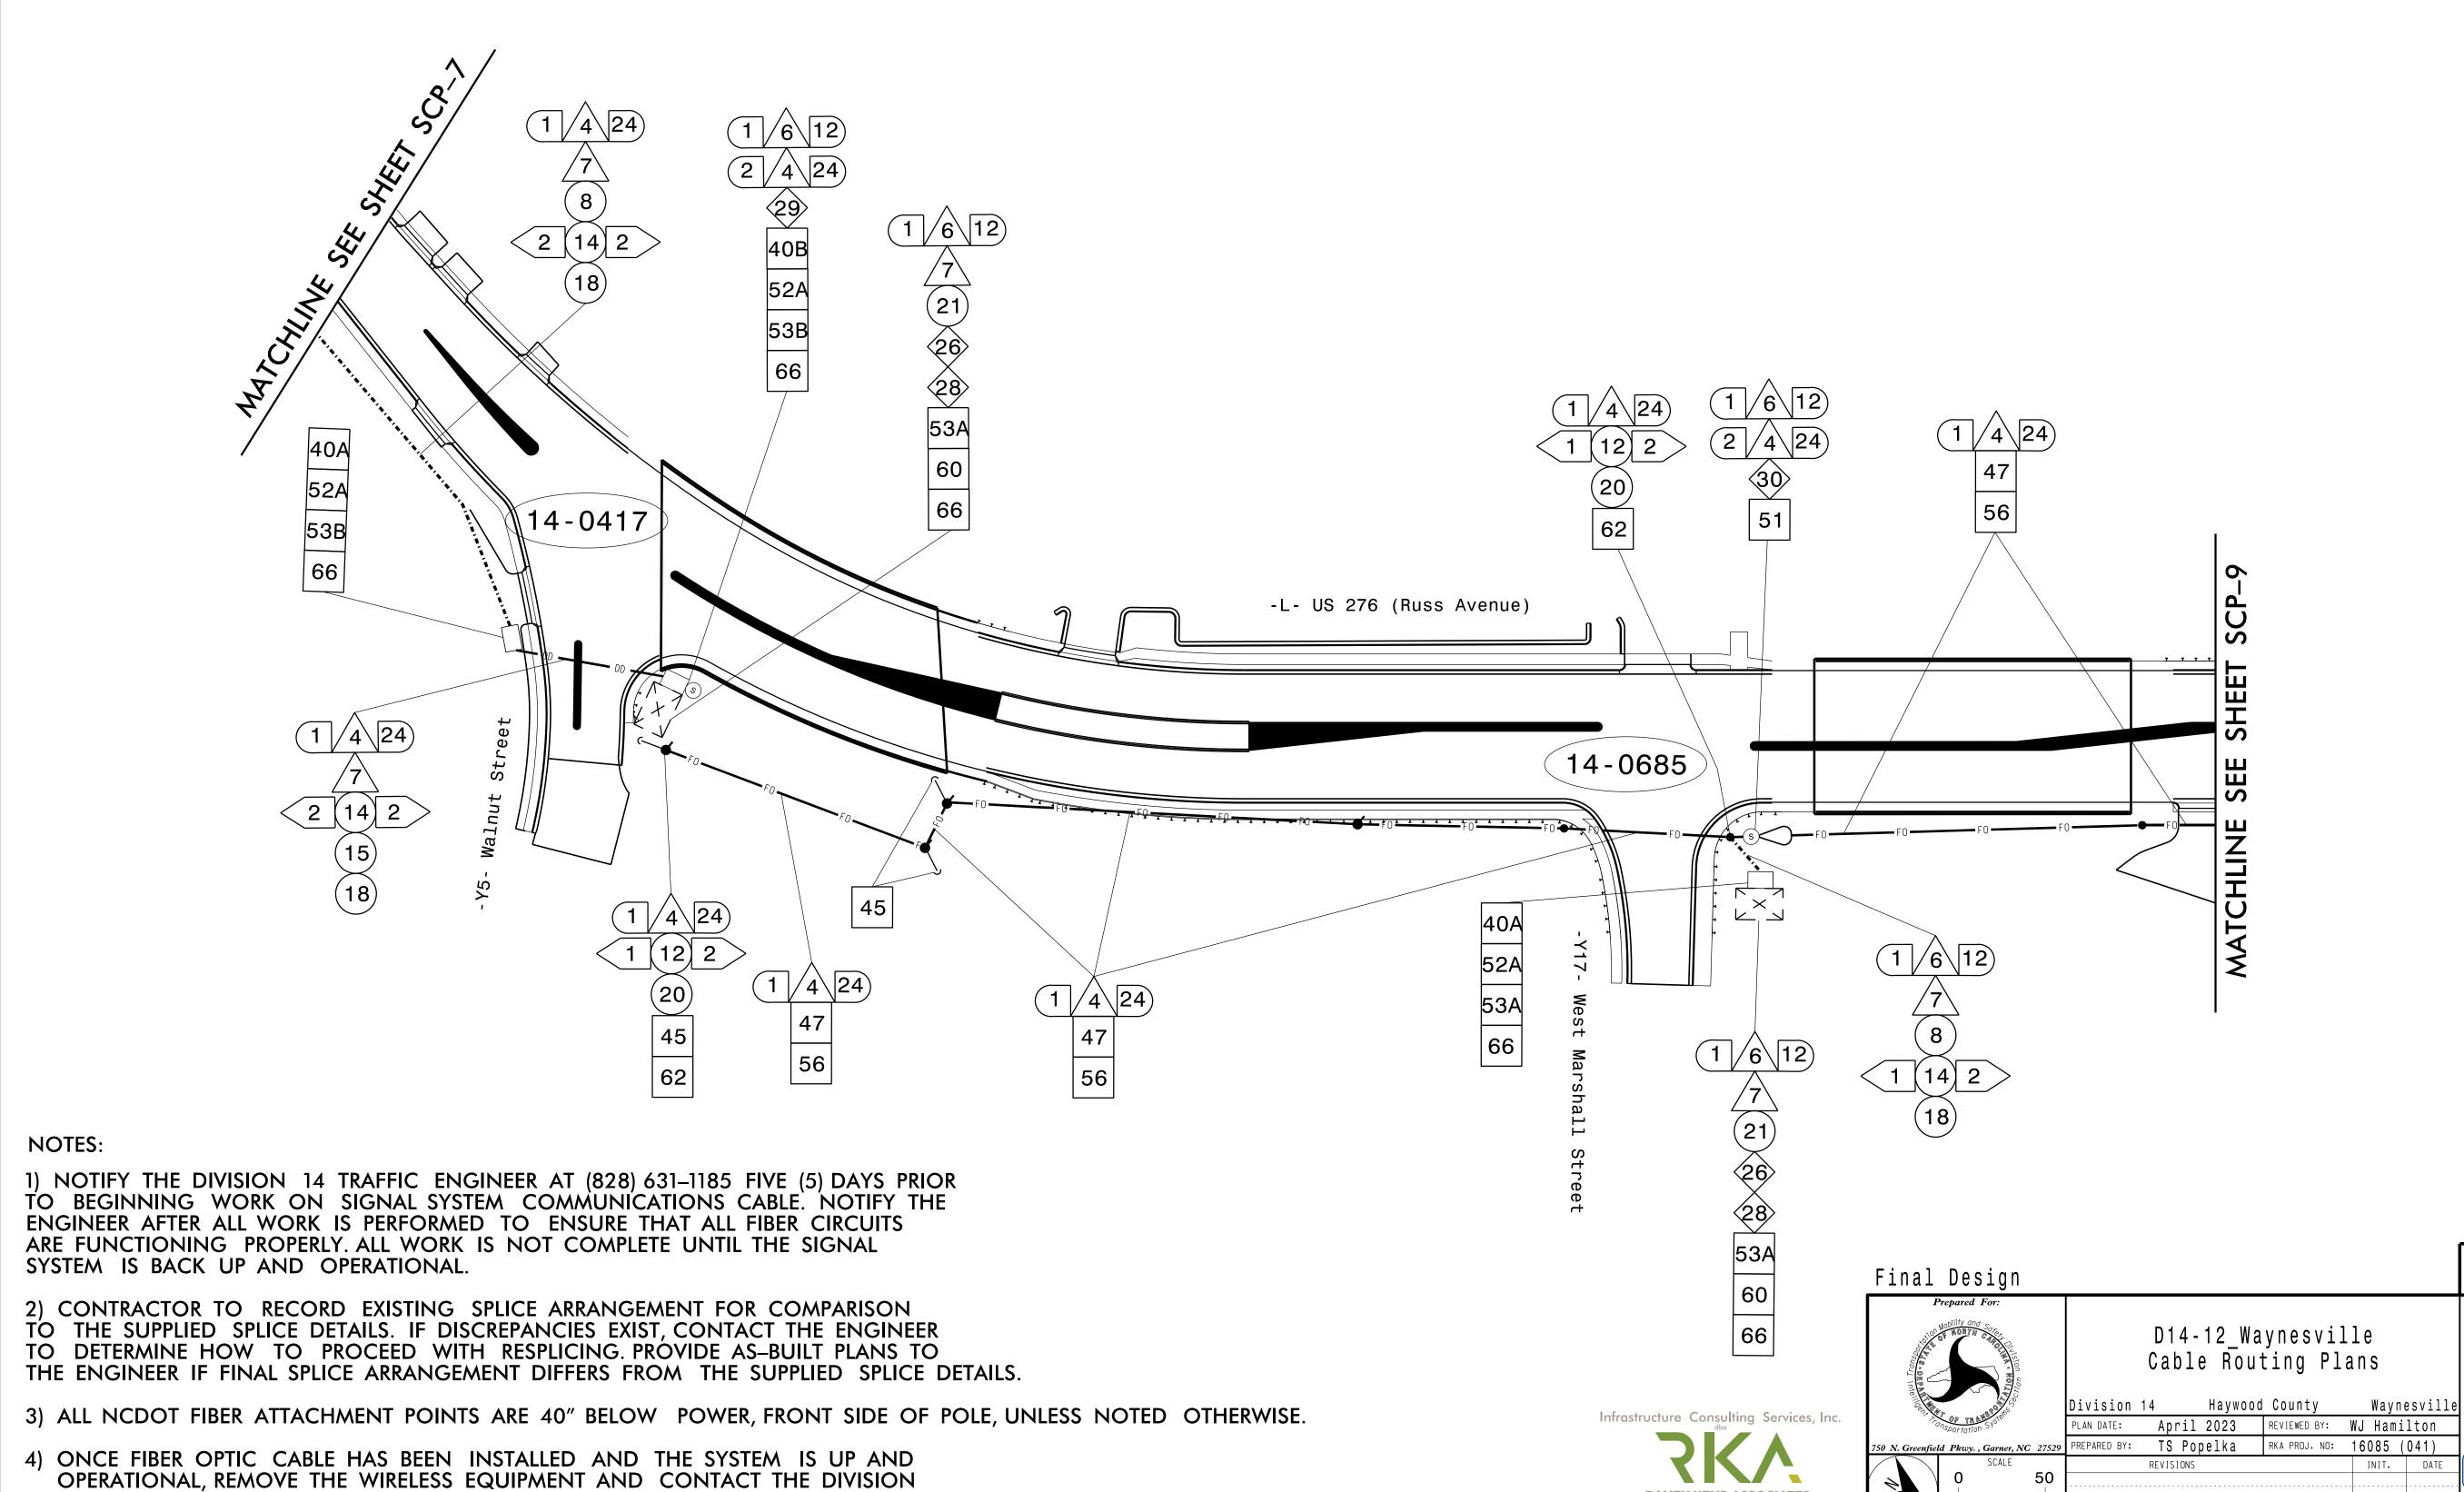

14 TRAFFIC ENGINEER AT (828) 631-1185 AND RETURN THE WIRELESS EQUIPMENT.