PROJECT REFERENCE NO.

DOCUMENT NOT CONSIDERED FINAL UNLESS ALL


SIGNATURES COMPLETED

Waynesville

INIT. DATE

REVISIONS

8210 University Executive Park Drive Suite 220 Charlotte, North Carolina 2826; Phone: 704-549-4260 | www.rameykemp.com | NC License No. F-1489

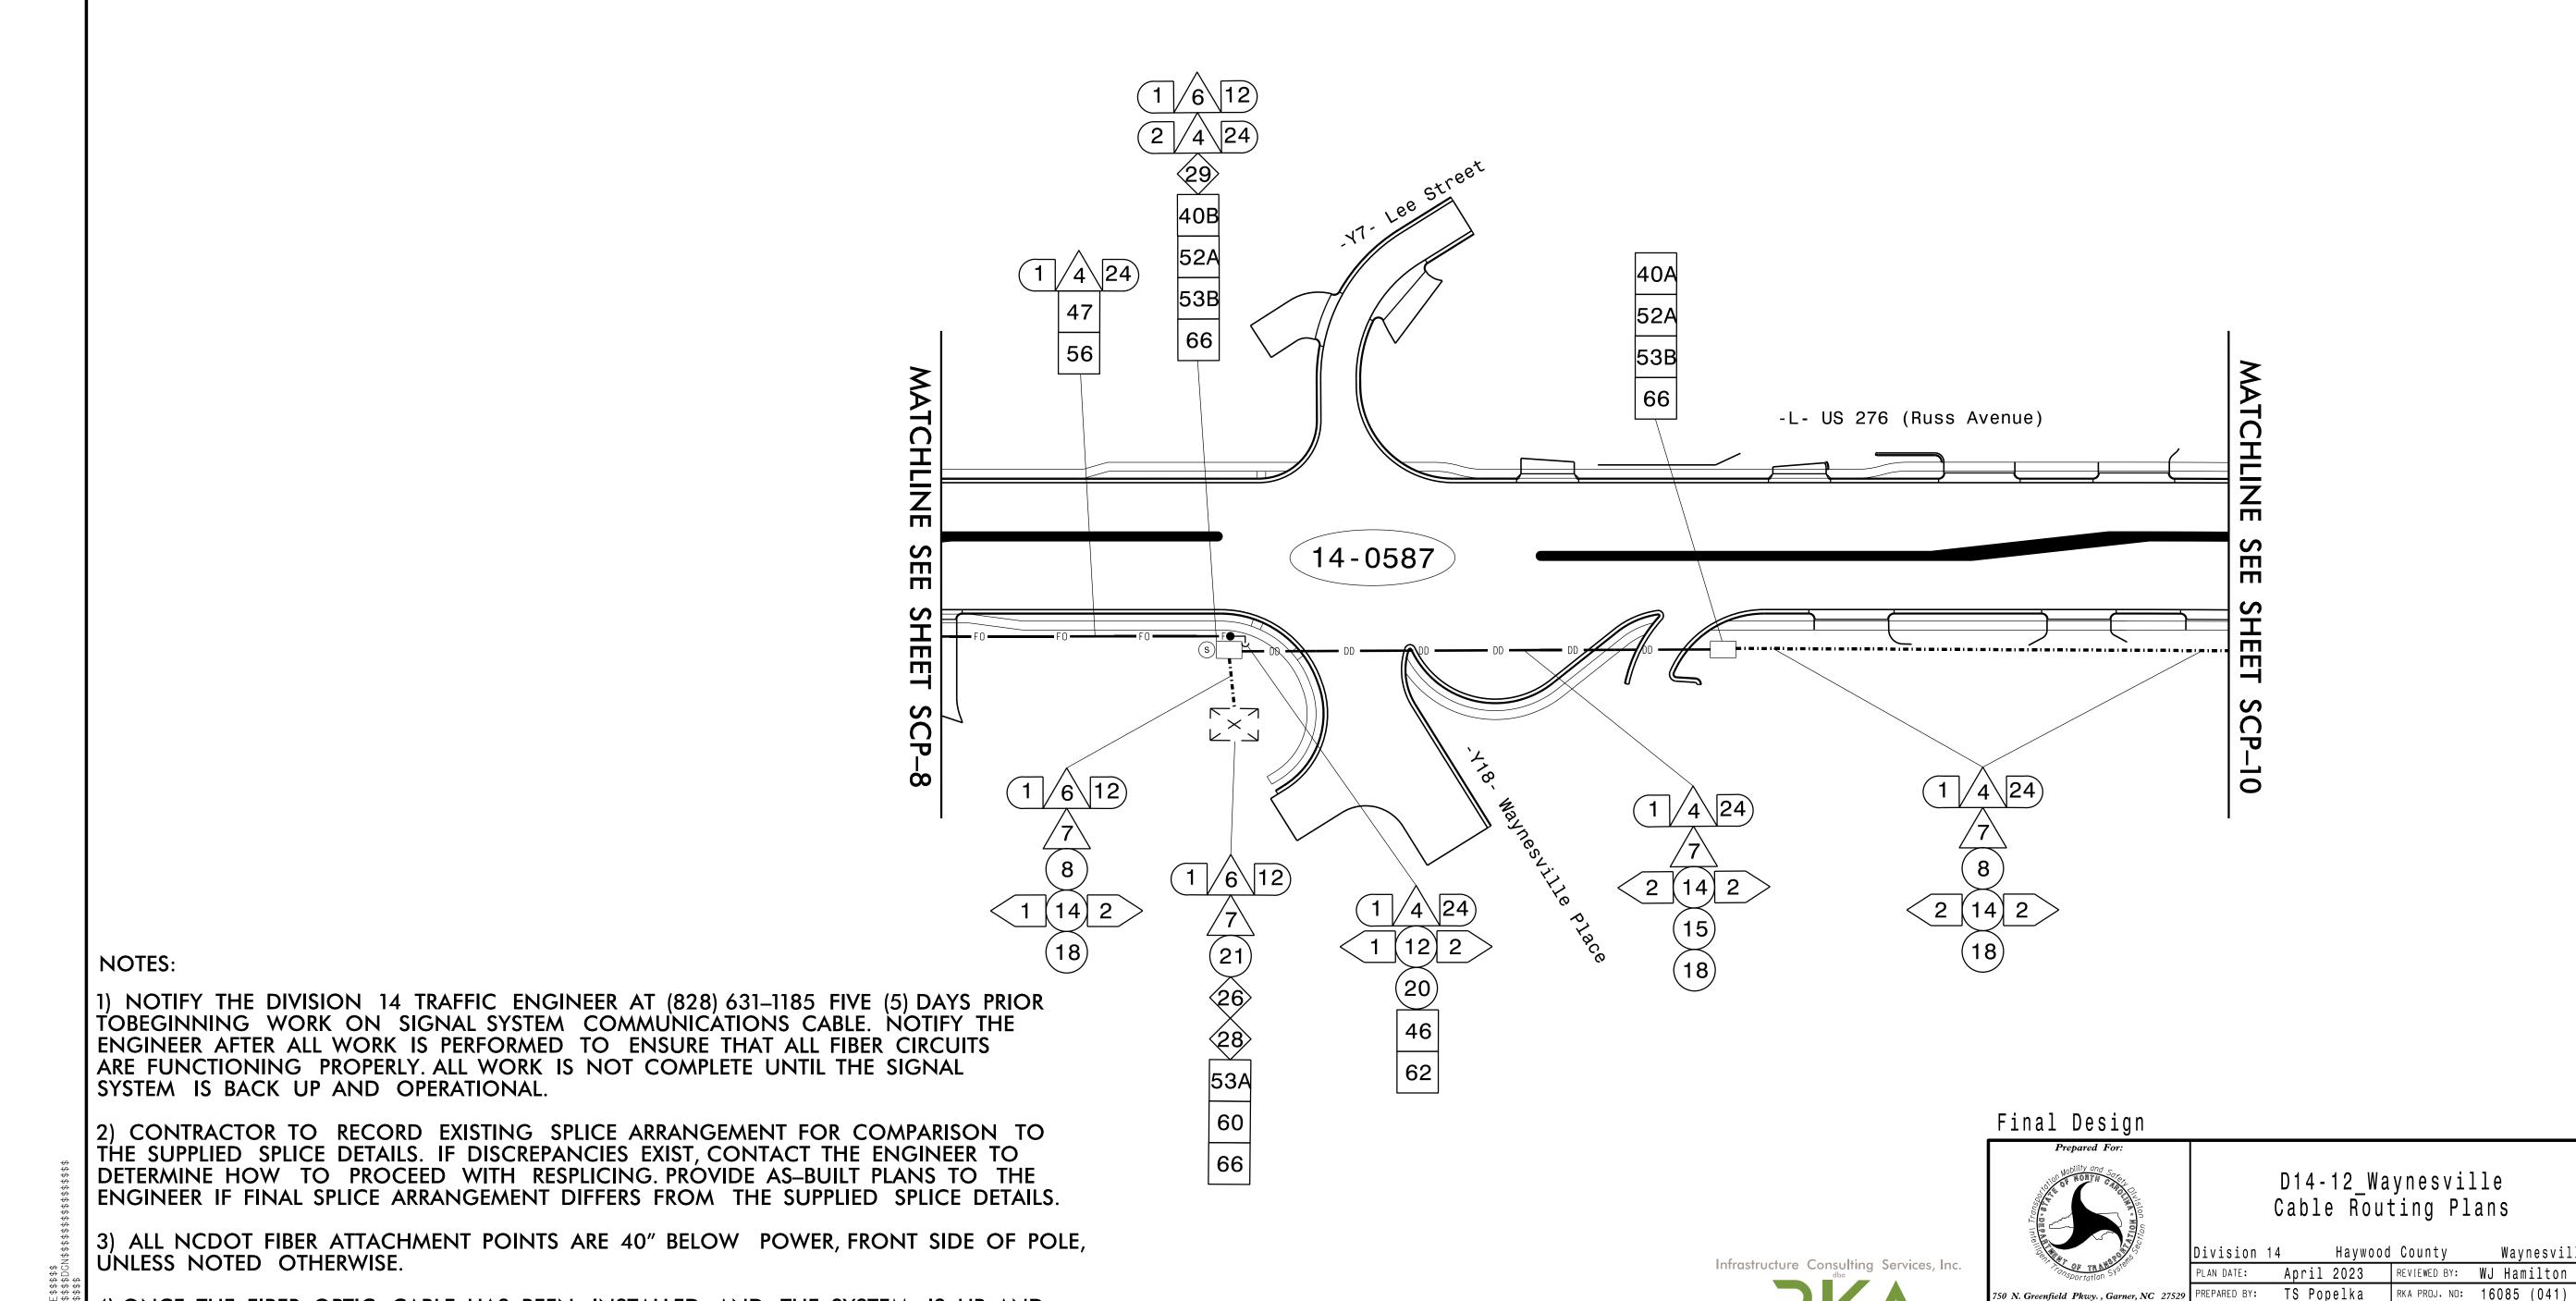

4) ONCE THE FIBER OPTIC CABLE HAS BEEN INSTALLED AND THE SYSTEM IS UP AND OPERATIONAL, REMOVE THE WIRELESS EQUIPMENT AND CONTACT THE DIVISION 14 TRAFFIC ENGINEER AT (828) 631–1185 AND RETURN THE WIRELESS EQUIPMENT.