PROJECT REFERENCE NO.


DOCUMENT NOT CONSIDERED FINAL UNLESS ALL

SIGNATURES COMPLETED

INIT. DATE

REVISIONS

8210 University Executive Park Drive Suite 220 Charlotte, North Carolina 2826; Phone: 704-549-4260 | www.rameykemp.com | NC License No. F-1489

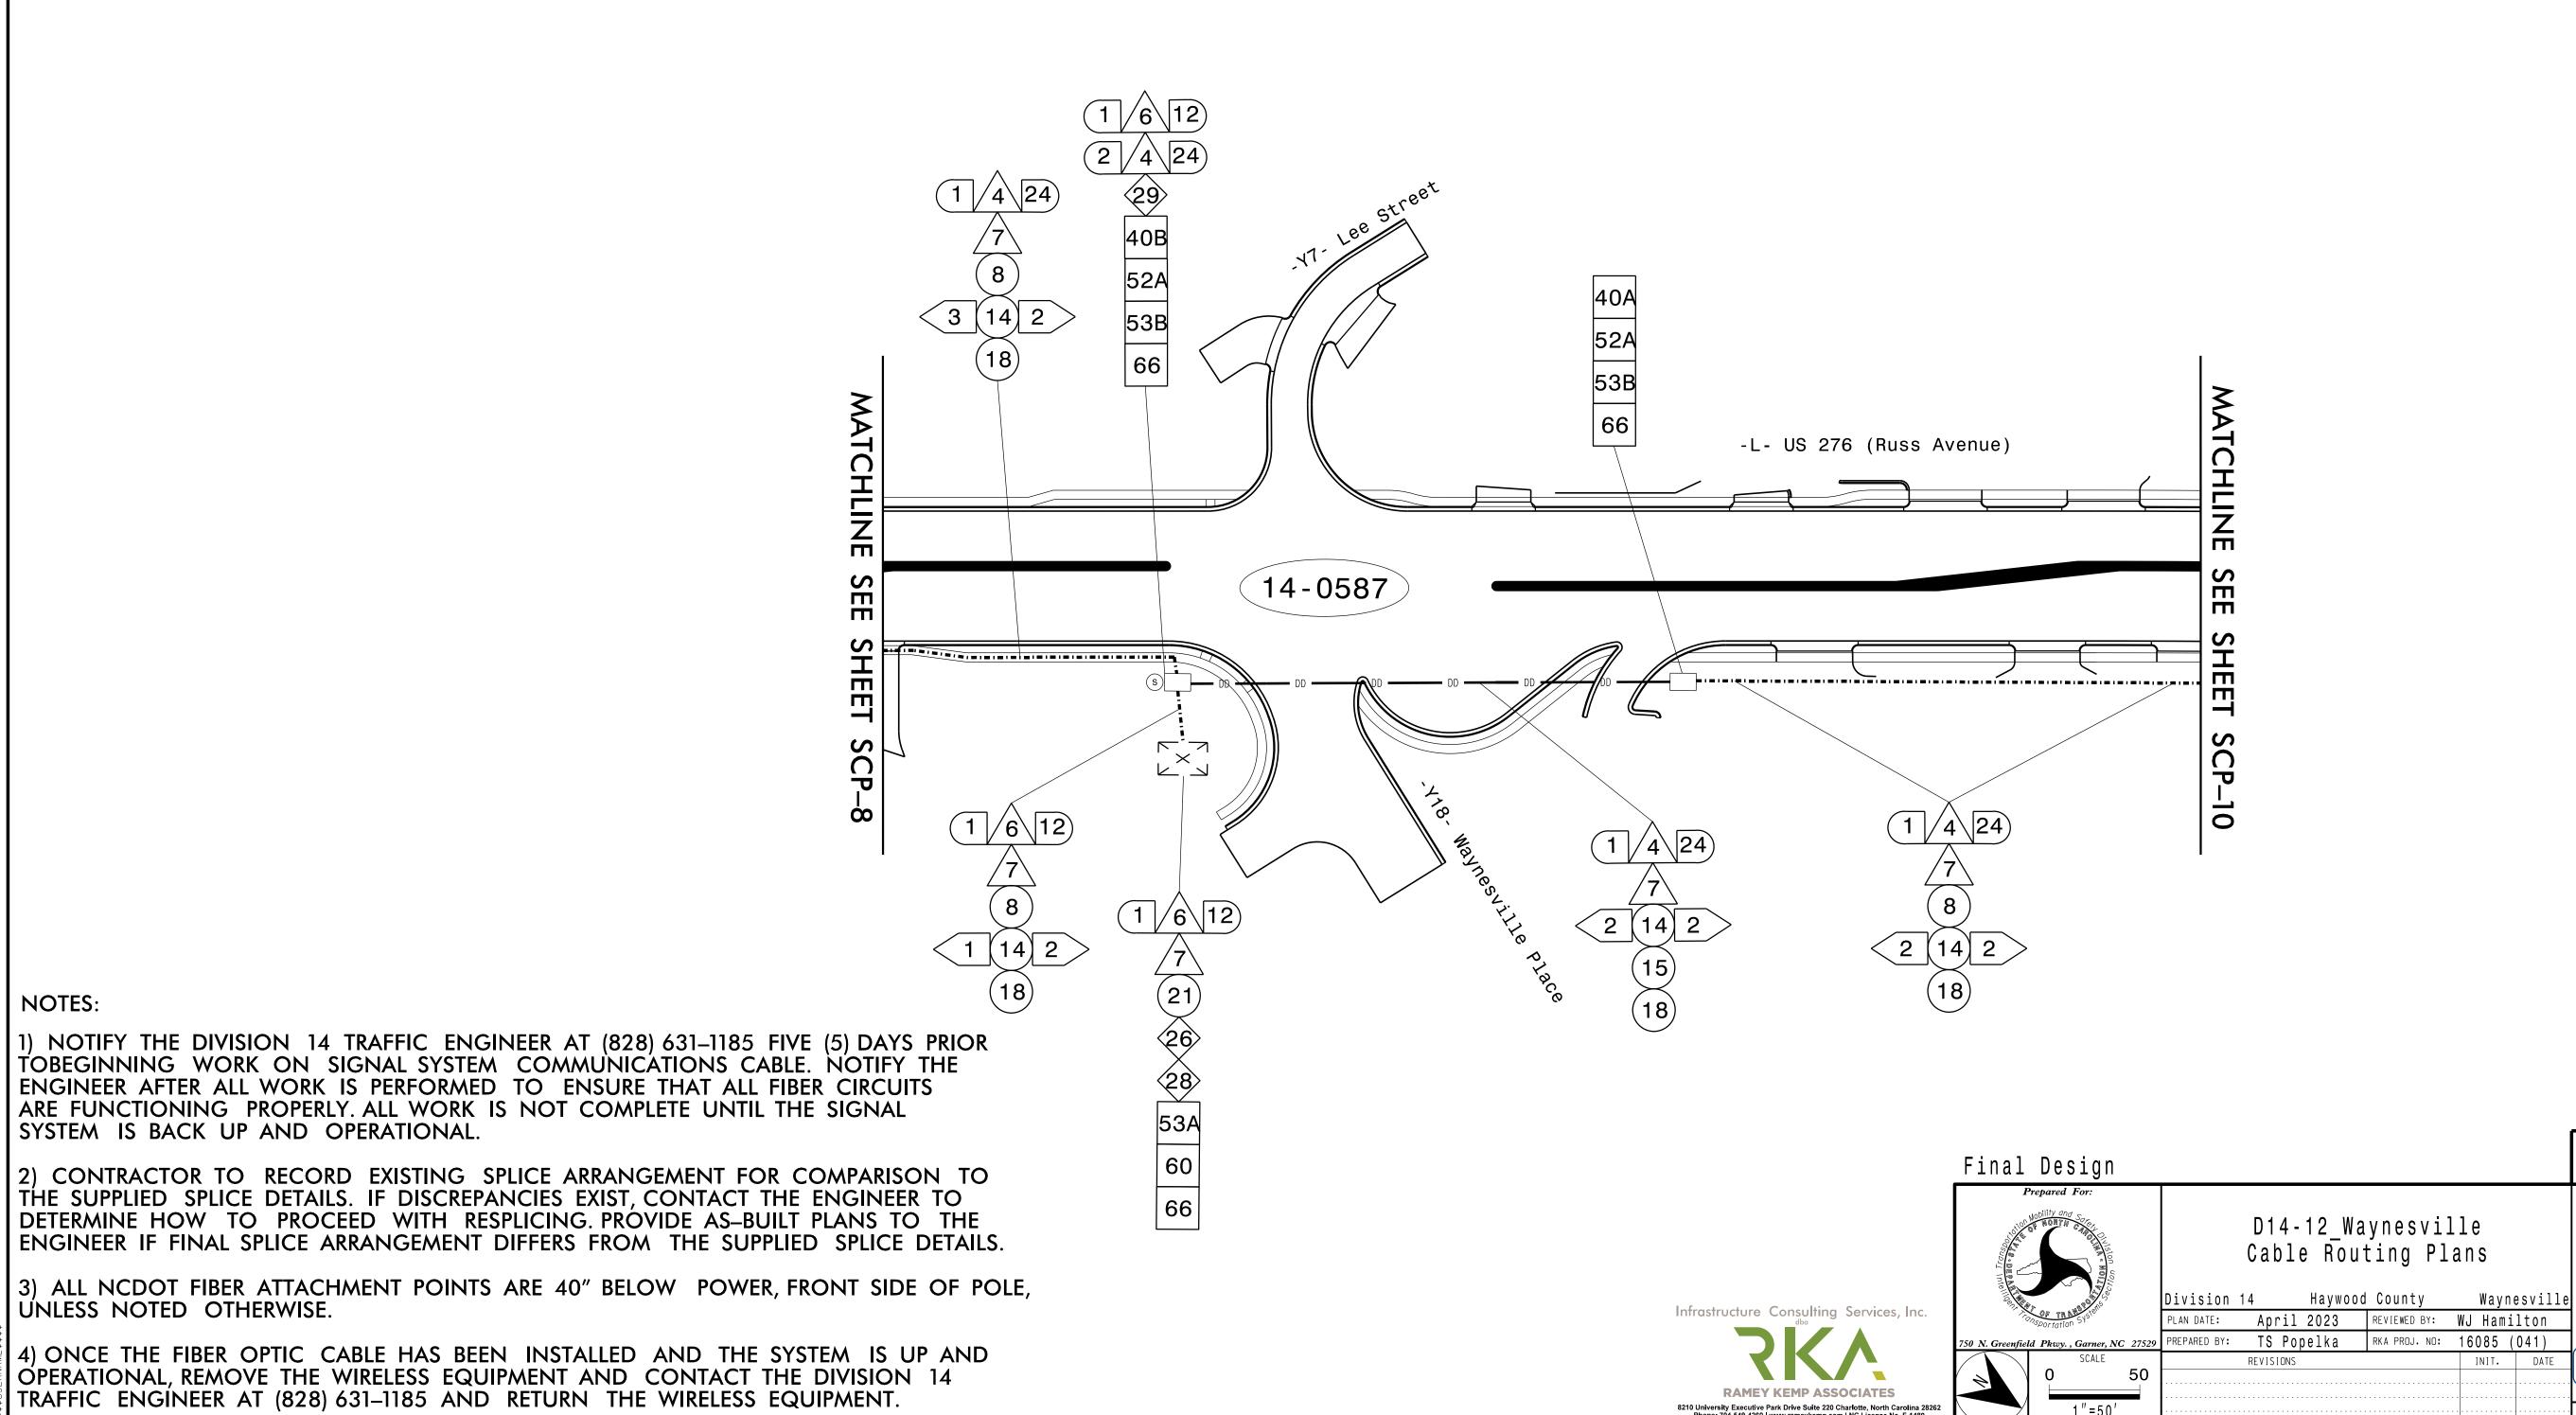

**NOTES:**