
PROJECT REFERENCE NO. U-5839

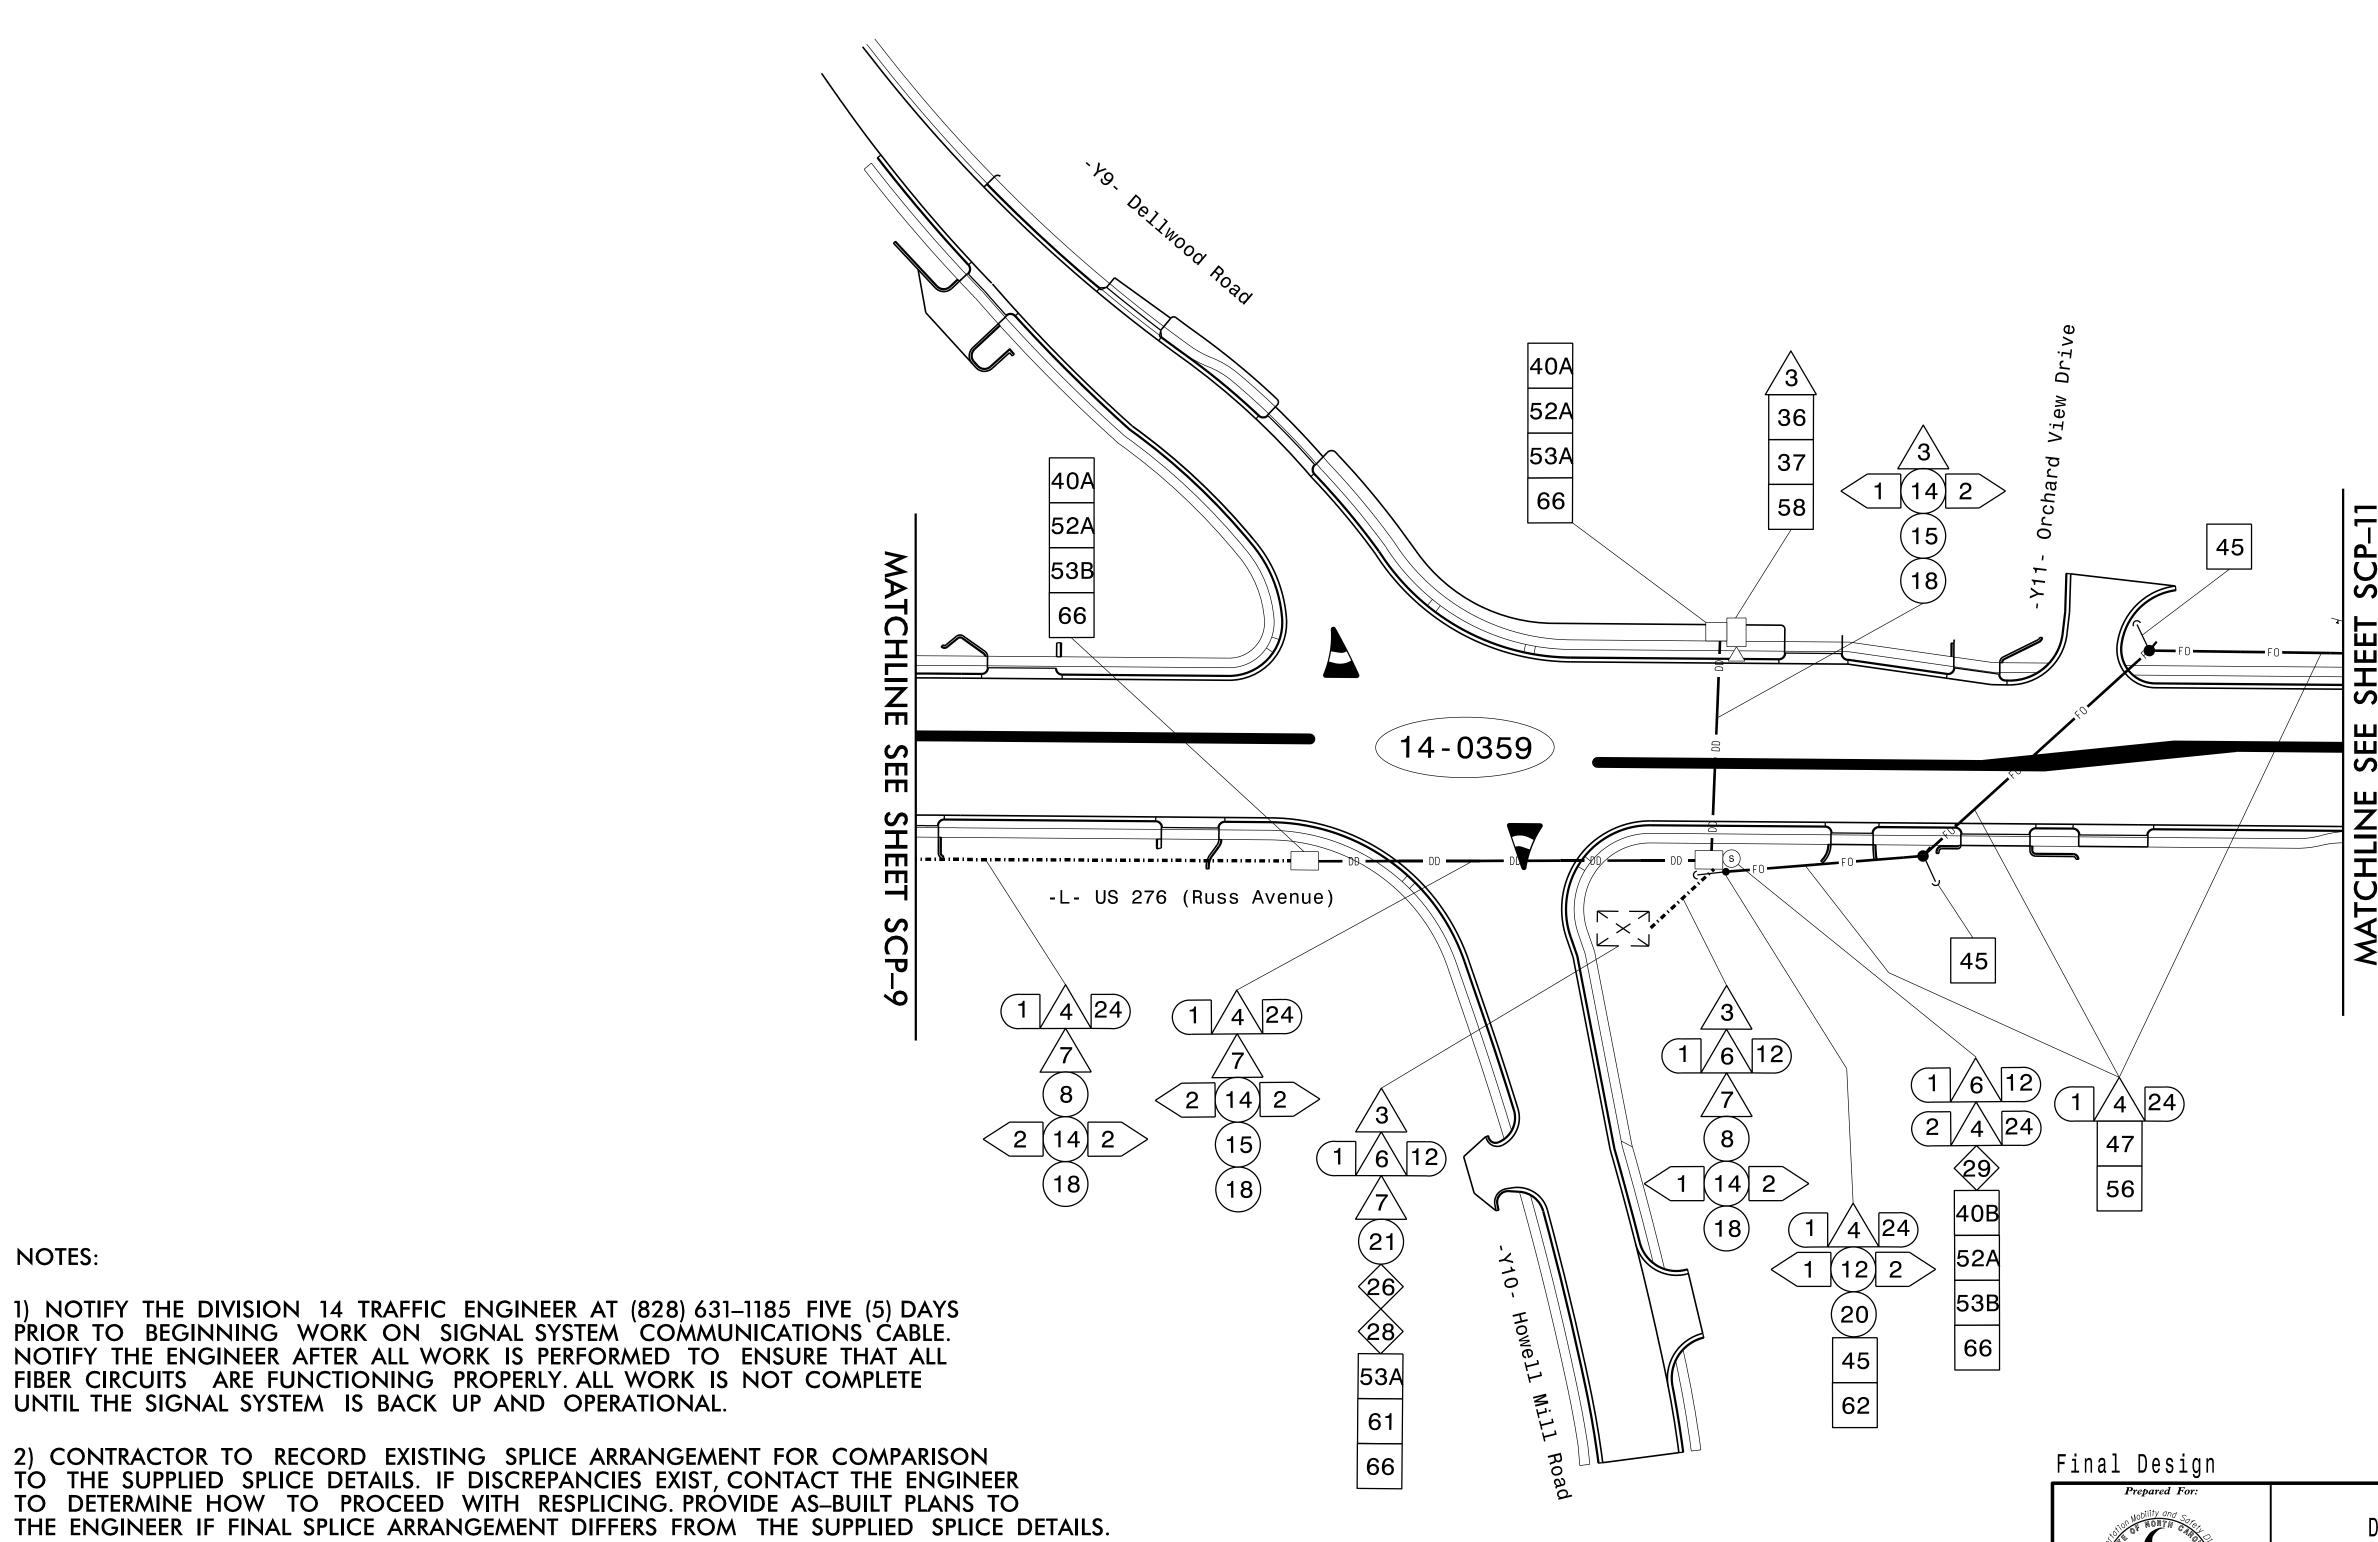

NOTES:

NOTED OTHERWISE.

4) ONCE THE FIBER OPTIC CABLE HAS BEEN INSTALLED AND THE SYSTEM IS UP AND OPERATIONAL, REMOVE THE WIRELESS EQUIPMENT AND CONTACT THE DIVISION 14 TRAFFIC ENGINEER AT (828) 631–1185 AND RETURN THE WIRELESS EQUIPMENT.

3) ALL NCDOT FIBER ATTACHMENT POINTS ARE 40' BELOW POWER, FRONT SIDE OF POLE UNLESS

UNTIL THE SIGNAL SYSTEM IS BACK UP AND OPERATIONAL.


D14-12_Waynesville Cable Routing Plans

Infrastructure Consulting Services, Inc.

8210 University Executive Park Drive Suite 220 Charlotte, North Carolina 2826; Phone: 704-549-4260 | www.rameykemp.com | NC License No. F-1489

Division 14 Haywood County Waynesville

April 2023 REVIEWED BY: WJ Hamilton PREPARED BY: TS Popelka RKA PROJ. NO: 16085 (041) REVISIONS INIT. DATE

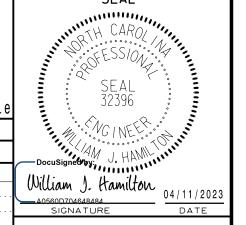

DOCUMENT NOT CONSIDERED

FINAL UNLESS ALL SIGNATURES COMPLETED