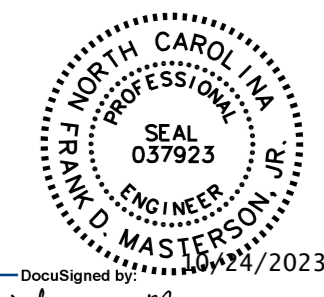
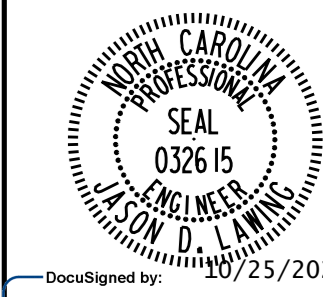


5/14/99

Kimley»Horn


NC LICENSE #F-0102
200 SOUTH TRYON, SUITE 200
CHARLOTTE, N.C. 28202

PROJECT REFERENCE NO. U-5873	SHEET NO. 11
ROADWAY DESIGN ENGINEER	HYDRAULICS ENGINEER
	
DocuSigned by: Frank Masterson 10/24/2023	DocuSigned by: Jason Lewis 10/25/2023

**DOCUMENT NOT CONSIDERED FINAL
UNLESS ALL SIGNATURES COMPLETED**

806
802
798
794
790
786
782

806
802
798
794
790
786
782

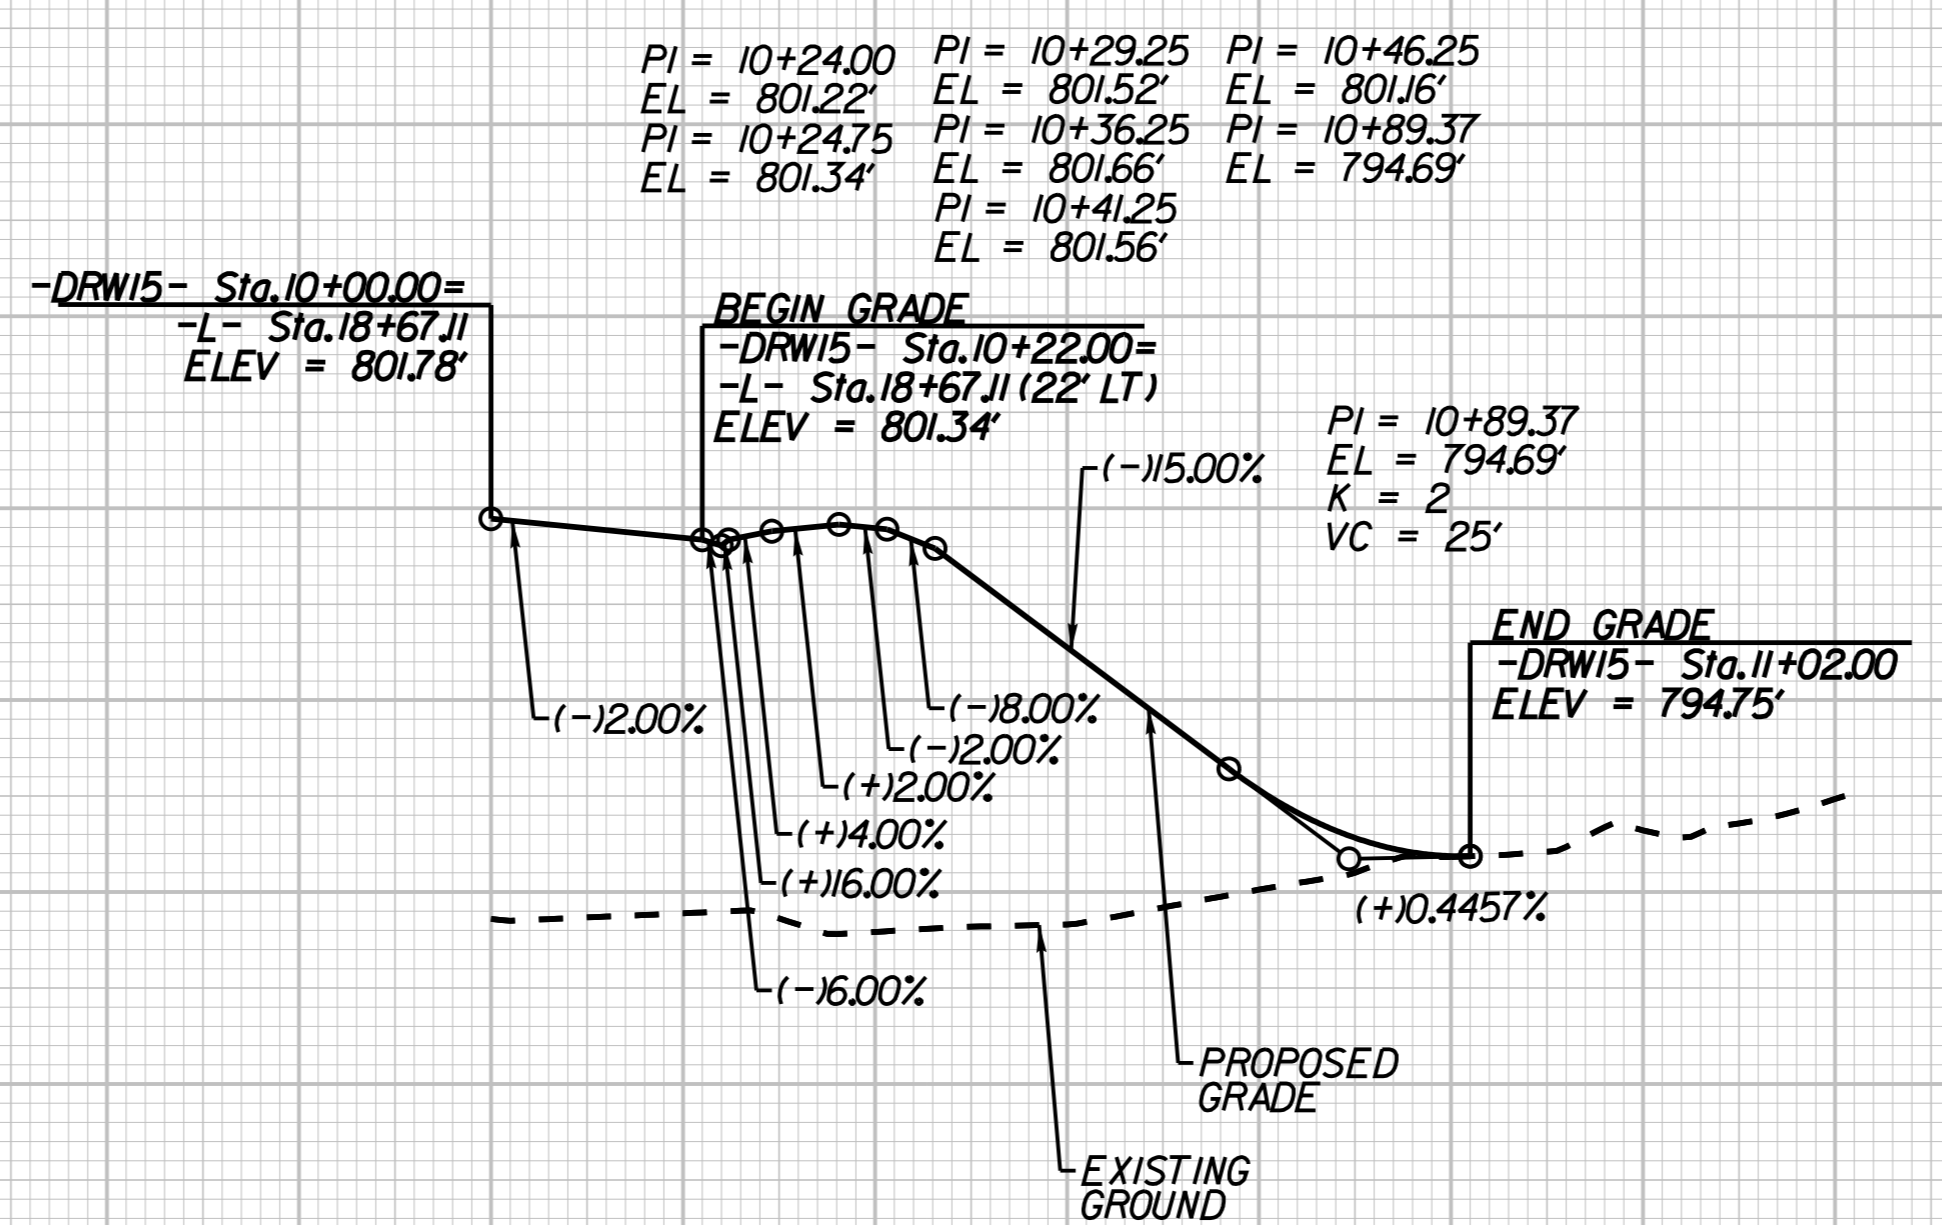

-DRW15-

FOR -DRW15- PLAN, SEE SHEET 4

10 11

2/02/2017