


STATE OF NORTH CAROLINA
DIVISION OF HIGHWAYS

TRANSPORTATION MANAGEMENT PLAN


MECKLENBURG COUNTY

LOCATION: POTTS-SLOAN-BEATTY CONNECTOR

TYPE OF WORK: PAVEMENT REMOVAL, DRAINAGE, PAVING CONCRETE ISLANDS, & THERMOPLASTIC PAVEMENT MARKINGS

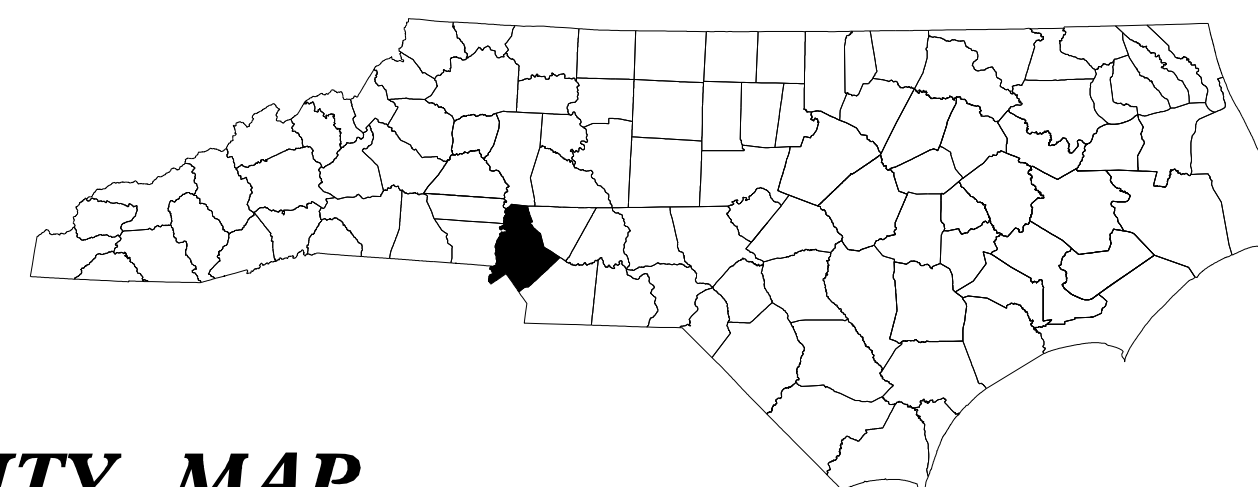


VICINITY MAP

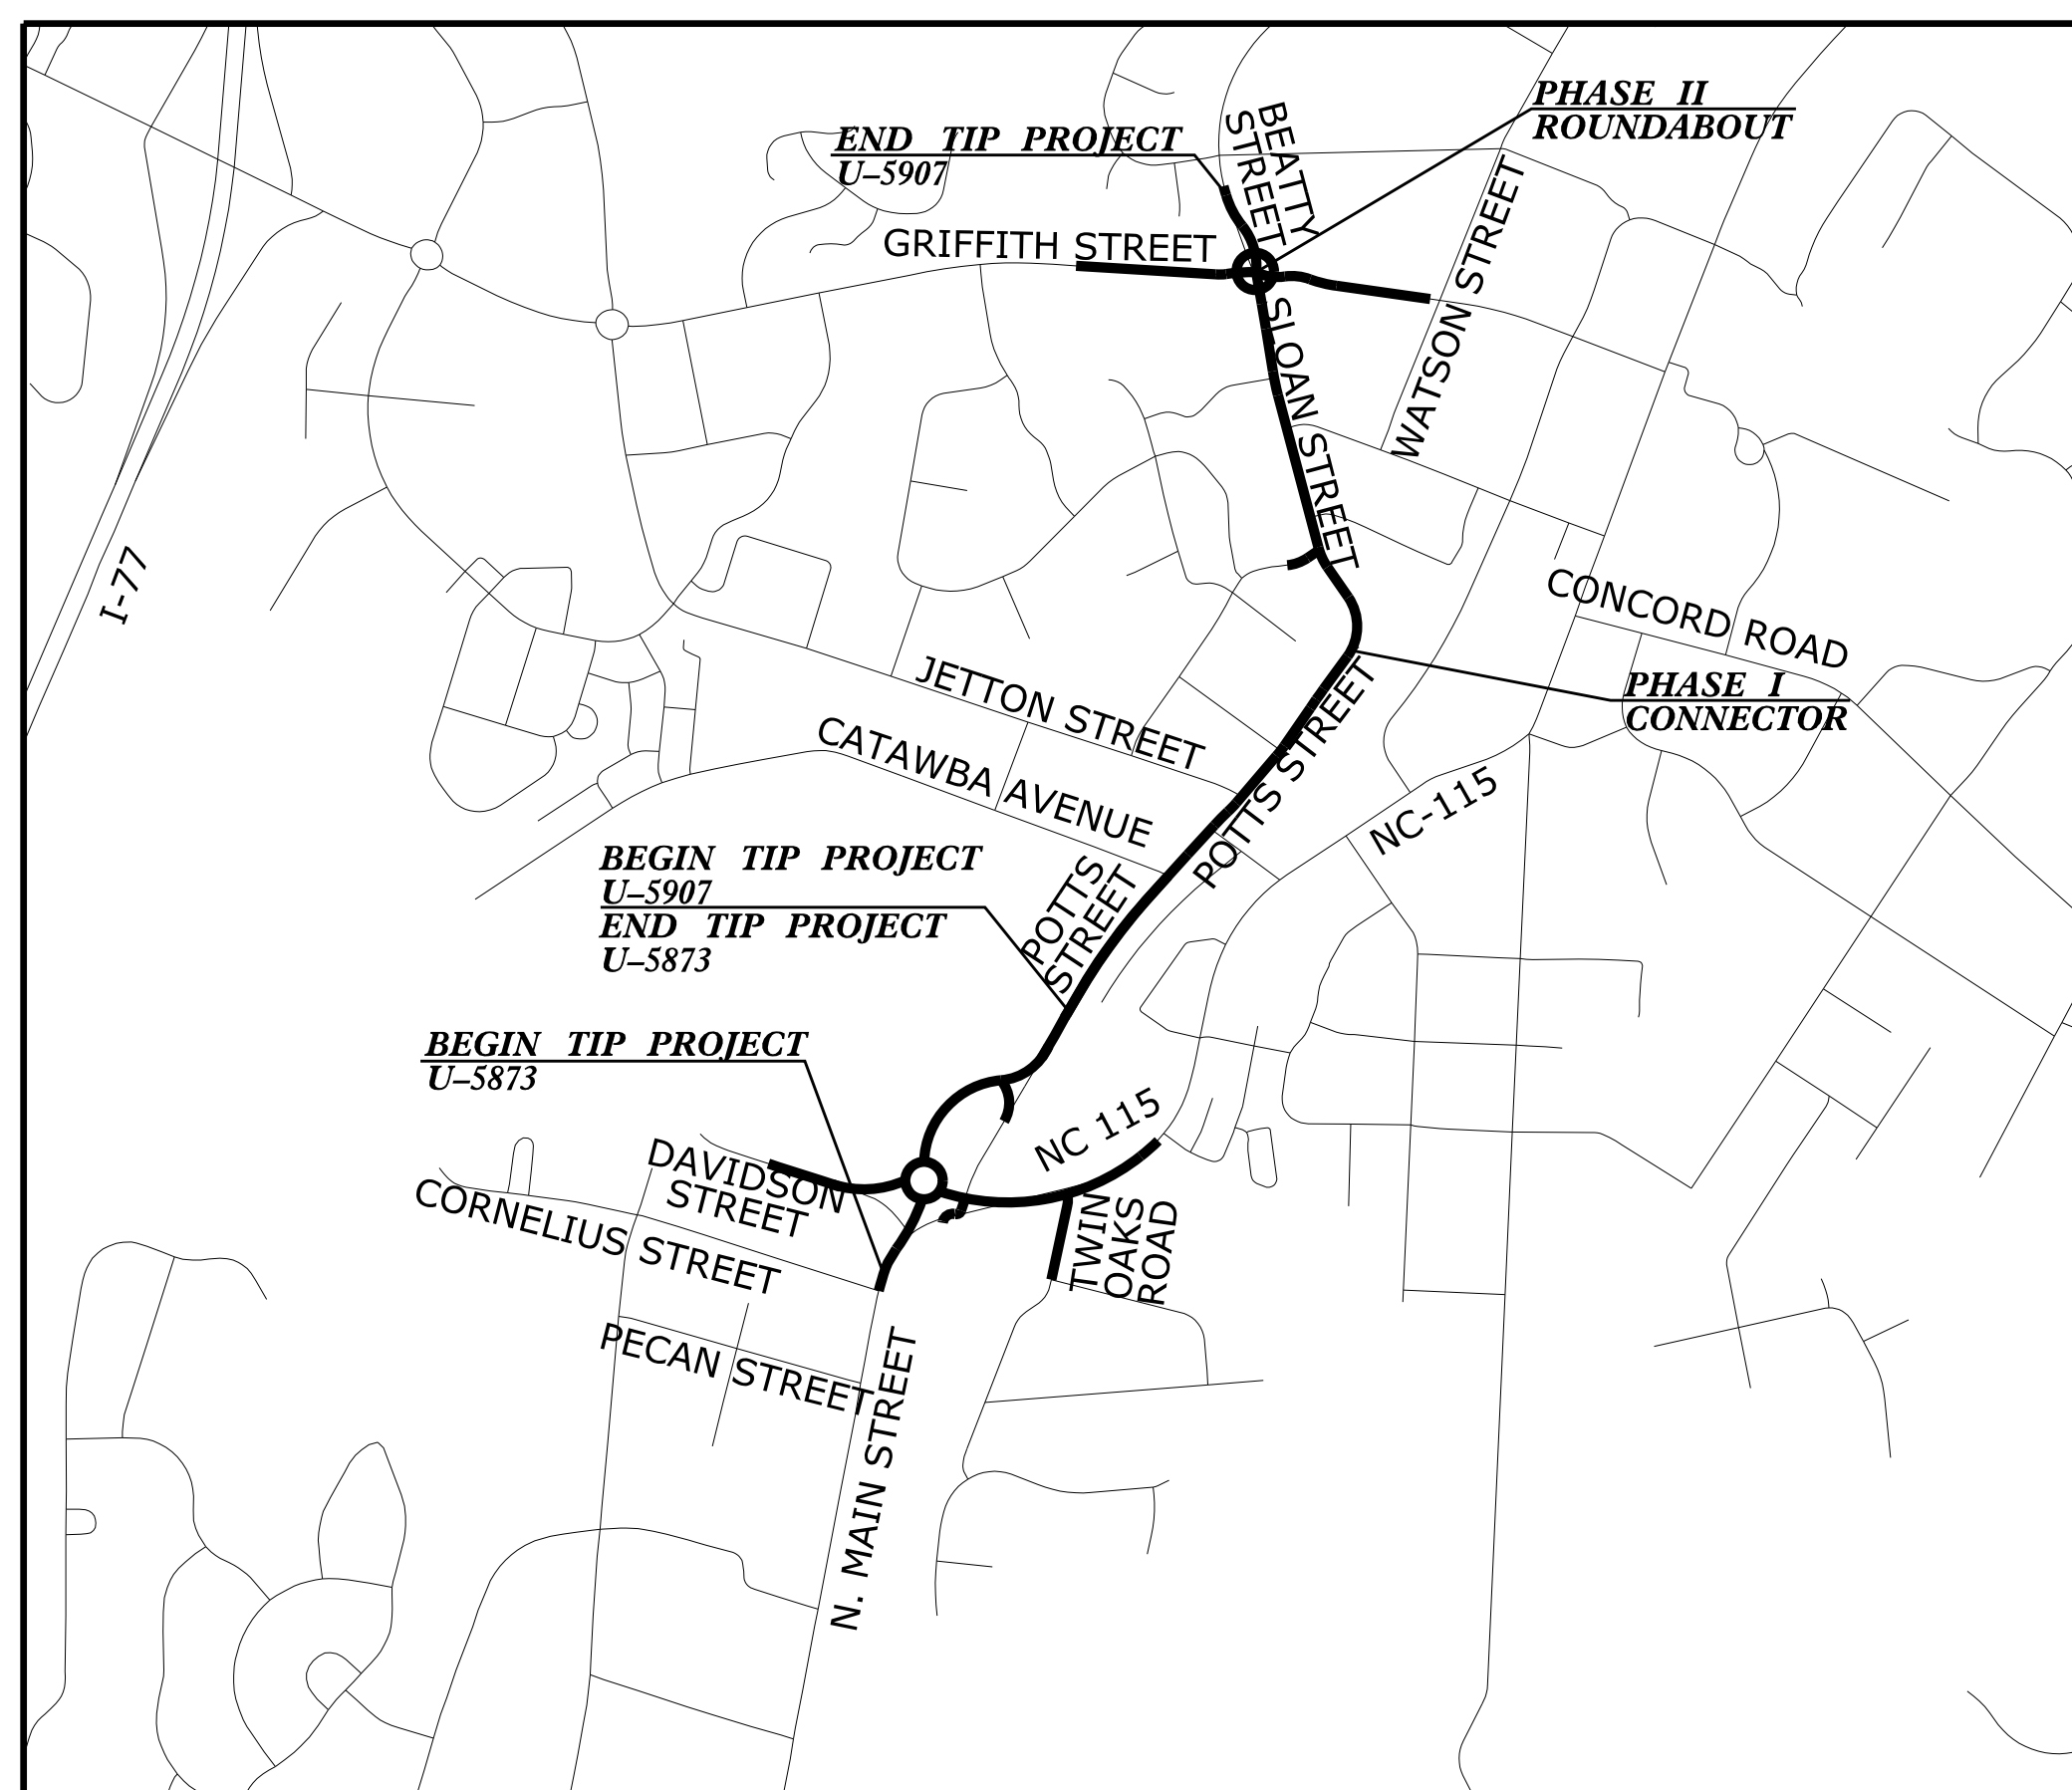



<u>SHEET NO.</u>	<u>TITLE</u>
TMP-1	TITLE SHEET, AND INDEX OF SHEETS
TMP-1A THRU TMP-1C	LIST OF APPLICABLE ROADWAY STANDARD DRAWINGS, LEGEND, TEMPORARY PAVEMENT MARKINGS, MANAGEMENT STRATEGIES, AND GENERAL NOTES
TMP-2 THRU TMP-2F	TEMPORARY DETOUR ROUTES AND SPECIAL SIGN DESIGNS
TMP-3 THRU TMP-3B	CONSTRUCTION PHASING
TMP-4	PHASE 1A DETAILS (U-5873)
TMP-5 THRU TMP-6	PHASE 1B DETAILS (U-5873)
TMP-7	PHASE 1C DETAILS (U-5873)
TMP-8 THRU TMP-9	PHASE 1D DETAILS (U-5873)
TMP-10 THRU TMP-11	PHASE 1E DETAILS (U-5873)
TMP-12 THRU TMP-14	PHASE 2 DETAILS (U-5907)
TMP-15 THRU TMP-18	PHASE 3 DETAILS (U-5907)

Kimley»Horn

FRANK MASTERSON, P.E. **TRAFFIC CONTROL PROJECT ENGINEER**
 DJ BEAVER, P.E. **TRAFFIC CONTROL PROJECT DESIGN ENGINEER**
 DJ BEAVER, P.E. **TRAFFIC CONTROL DESIGN TECHNICIAN**

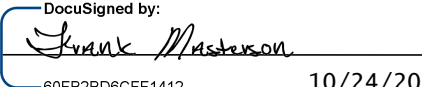APPROVED: 
 DATE: 10/24/2023

SEAL

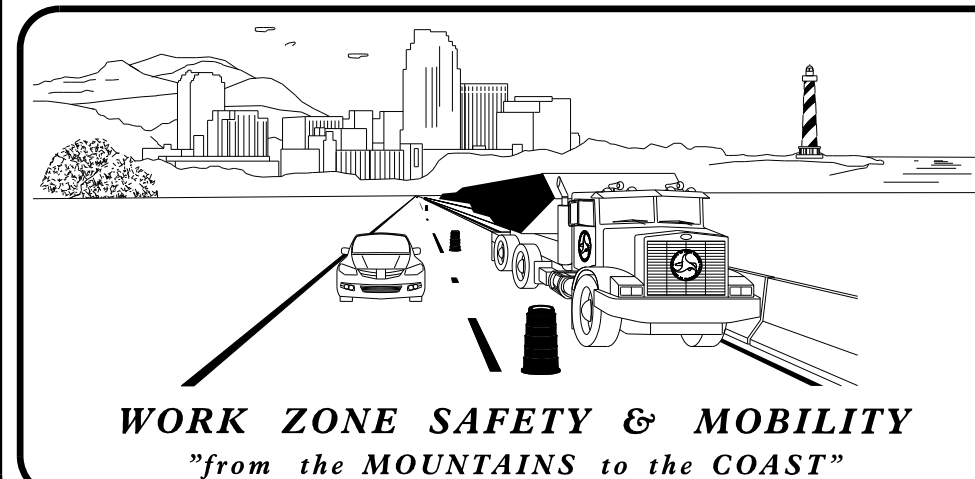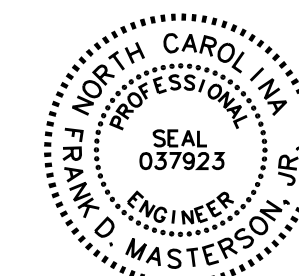

PLANS PREPARED BY:


FRANK MASTERSON, P.E.

ANDREW WEEKS, E.I.

NCDOT CONTACTS:

DONALD C. GRIFFITH
DM-STIP PROJECT MANAGER

DUSTIN SIMPSON
ASSISTANT DM-STIP PROJECT MANAGER

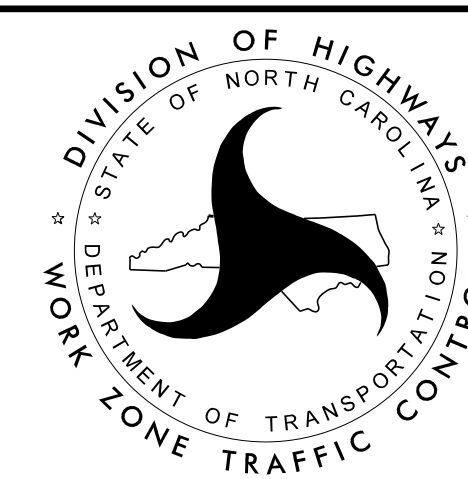

SHEET NO.
TMP-1

TIP PROJECT: U-5873 & U-5907