

THERMOPLASTIC PAVEMENT MARKING LINES

T2 - THERMOPLASTIC (4", 90 MILS)	WHITE SOLID LANE LINE
T3 - THERMOPLASTIC (4", 90 MILS)	10 FT. WHITE SKIP
T4 - THERMOPLASTIC (4", 90 MILS)	3 FT. - 3 FT./SP WHITE MINISKIP
T10 - THERMOPLASTIC (4", 90 MIL)	YELLOW EDGELINE
T13 - THERMOPLASTIC (4", 90 MILS)	YELLOW DOUBLE CENTER LINE
T40 - THERMOPLASTIC (8", 90 MILS)	WHITE GORELINE
T45 - THERMOPLASTIC (8", 90 MILS)	3 FT. - 3 FT./SP WHITE MINISKIP
T46 - THERMOPLASTIC (8", 90 MILS)	WHITE CROSSWALK LINE
T61 - THERMOPLASTIC (24", 90 MILS)	WHITE STOPBAR
T62 - THERMOPLASTIC (24", 90 MILS)	WHITE CROSSWALK LINE

THERMOPLASTIC PAVEMENT MARKING SYMBOLS

T70 - THERMOPLASTIC (90 MILS)	LEFT TURN ARROW
T71 - THERMOPLASTIC (90 MILS)	RIGHT TURN ARROW
T72 - THERMOPLASTIC (90 MILS)	STRAIGHT ARROW
T73 - THERMOPLASTIC (90 MILS)	COMBO. LEFT/STRAIGHT ARROW
T100 - THERMOPLASTIC (90 MILS)	ALPHANUMERIC CHAR.
T103 - THERMOPLASTIC (90 MILS)	24" YIELD LINE TRIANGLE
T112 - THERMOPLASTIC (90 MILS)	FISH-HOOK RIGHT/STRAIGHT ARROW
T114 - THERMOPLASTIC (90 MILS)	FISH-HOOK LEFT/RIGHT/STRAIGHT ARROW
T116 - THERMOPLASTIC (90 MILS)	FISH-HOOK W/CIRCLE LEFT ARROW
T117 - THERMOPLASTIC (90 MILS)	FISH-HOOK W/CIRCLE LEFT/STRAIGHT ARROW

Kimley»Horn

200 S. TRYON ST. • CHARLOTTE, NC 28202

PROJECT REFERENCE NO. SHEET NO.

U-5873 PMP-3



APPROVED: *Frank Masterson*

DATE: 10/24/2023

SEAL



**DOCUMENT NOT CONSIDERED FINAL
UNLESS ALL SIGNATURES COMPLETED**

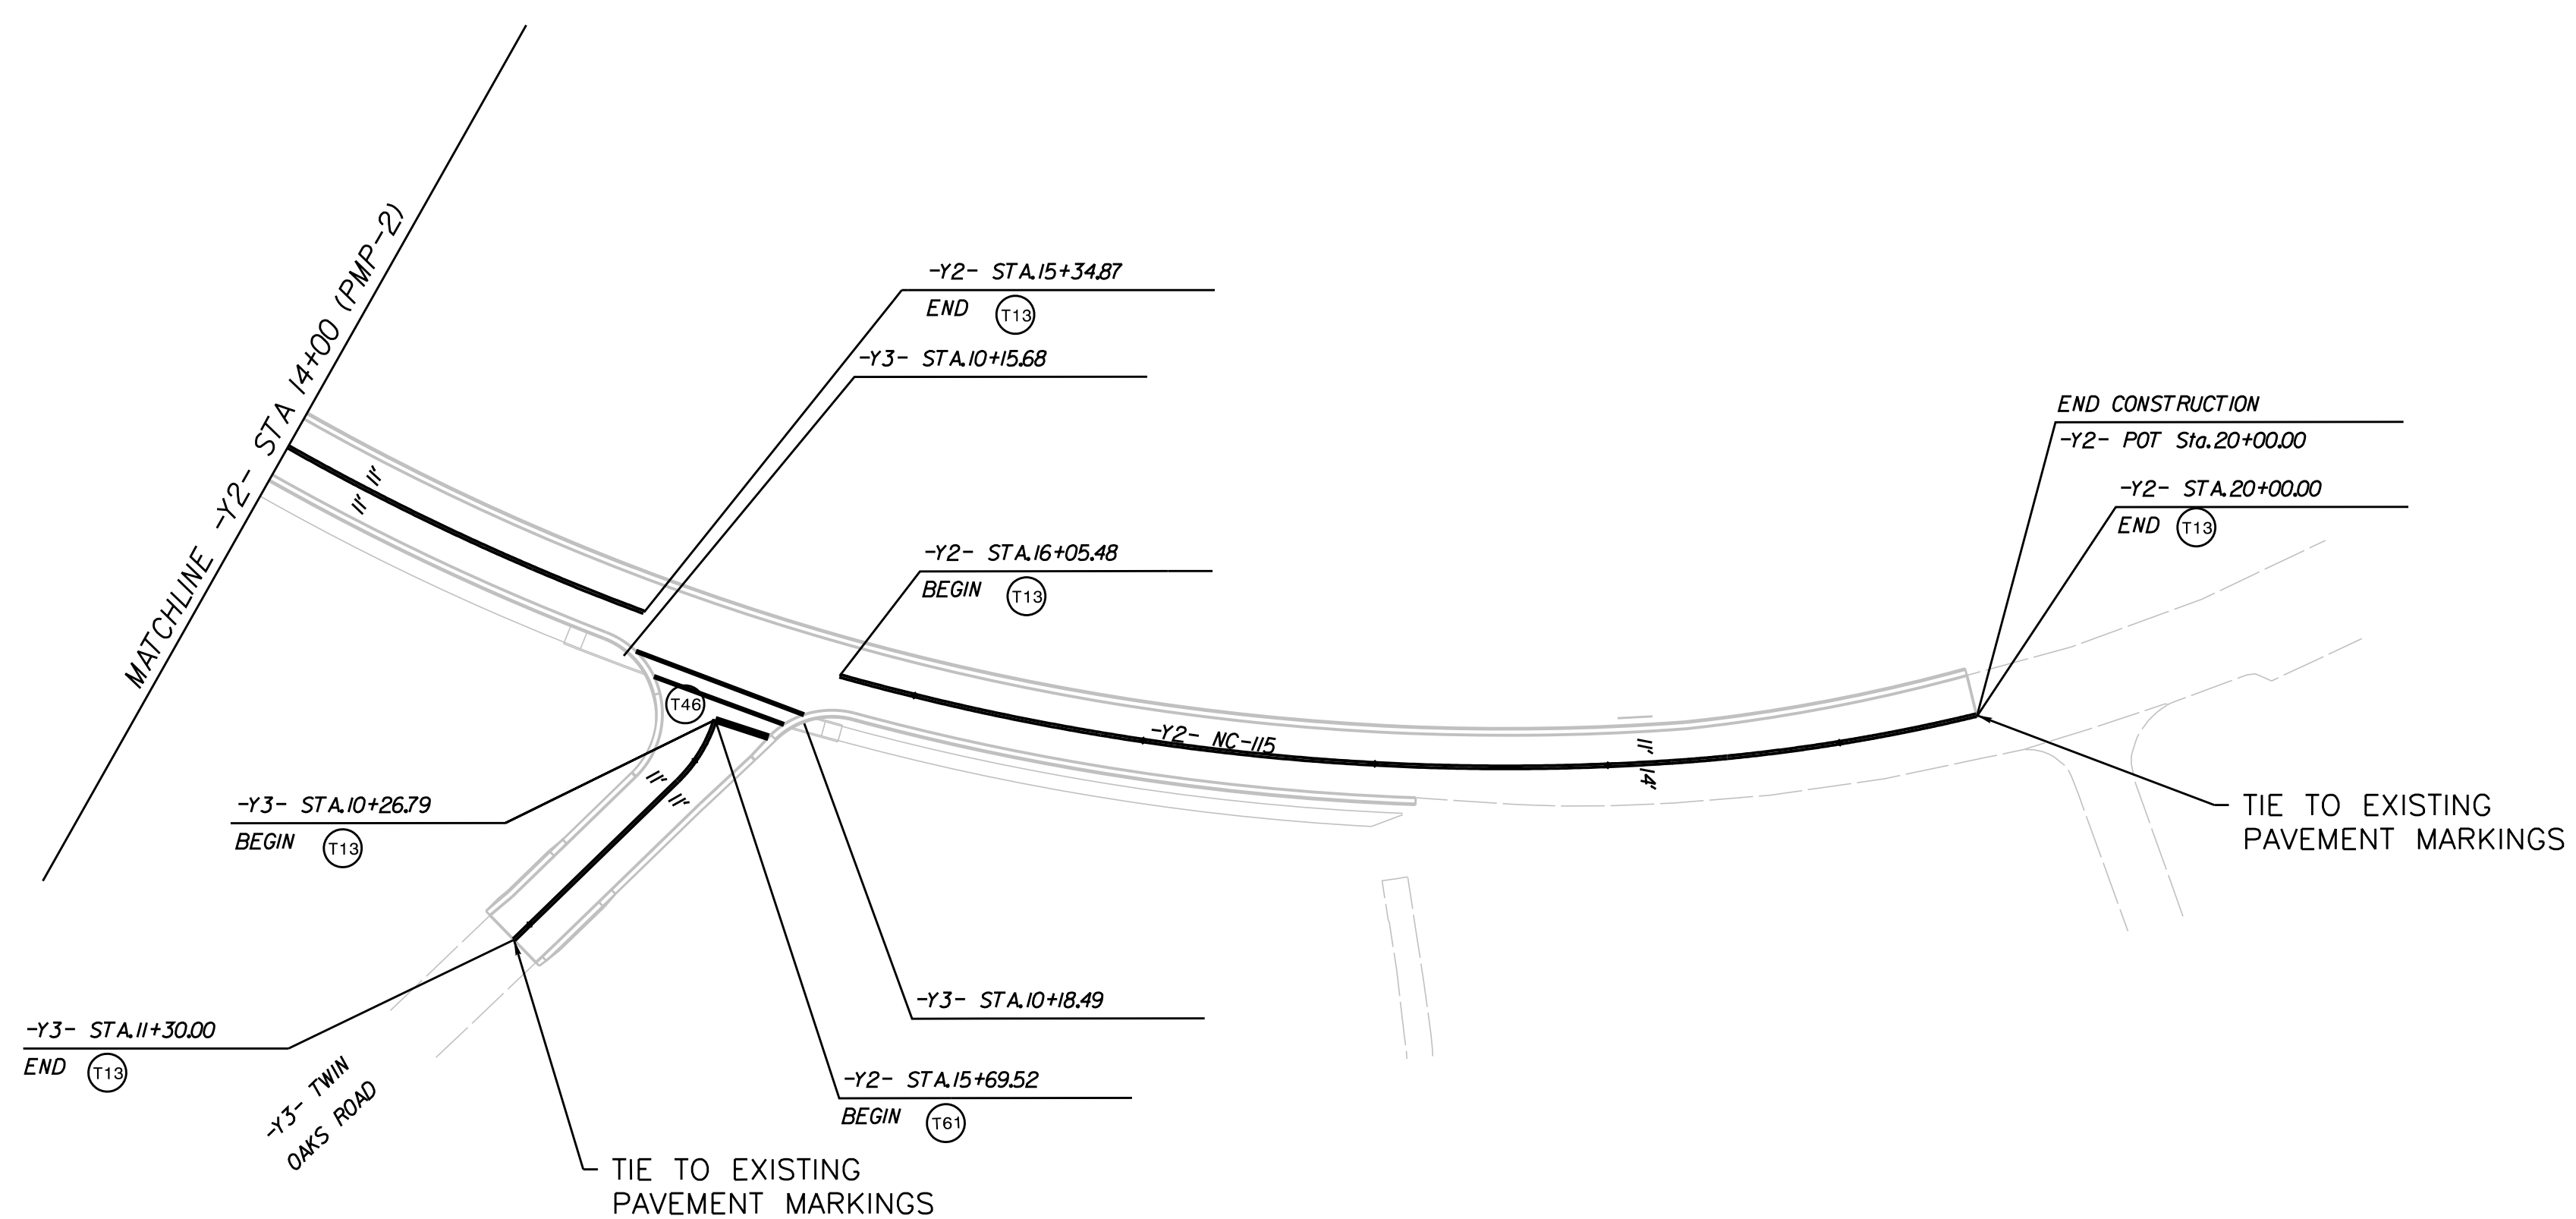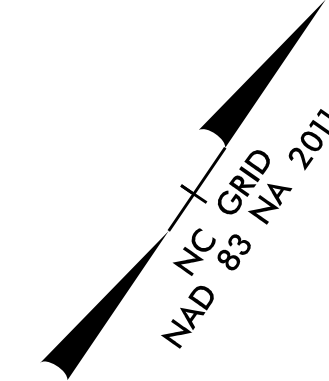

K:\CHL_P\0101036361_U-5873_Potts-Main\Traffic\Signing\CADD\Sign_Designs\U-5873_pmp_03.dgn 9/8/2023