


TIP PROJECT: U-5873

CONTRACT: C204431

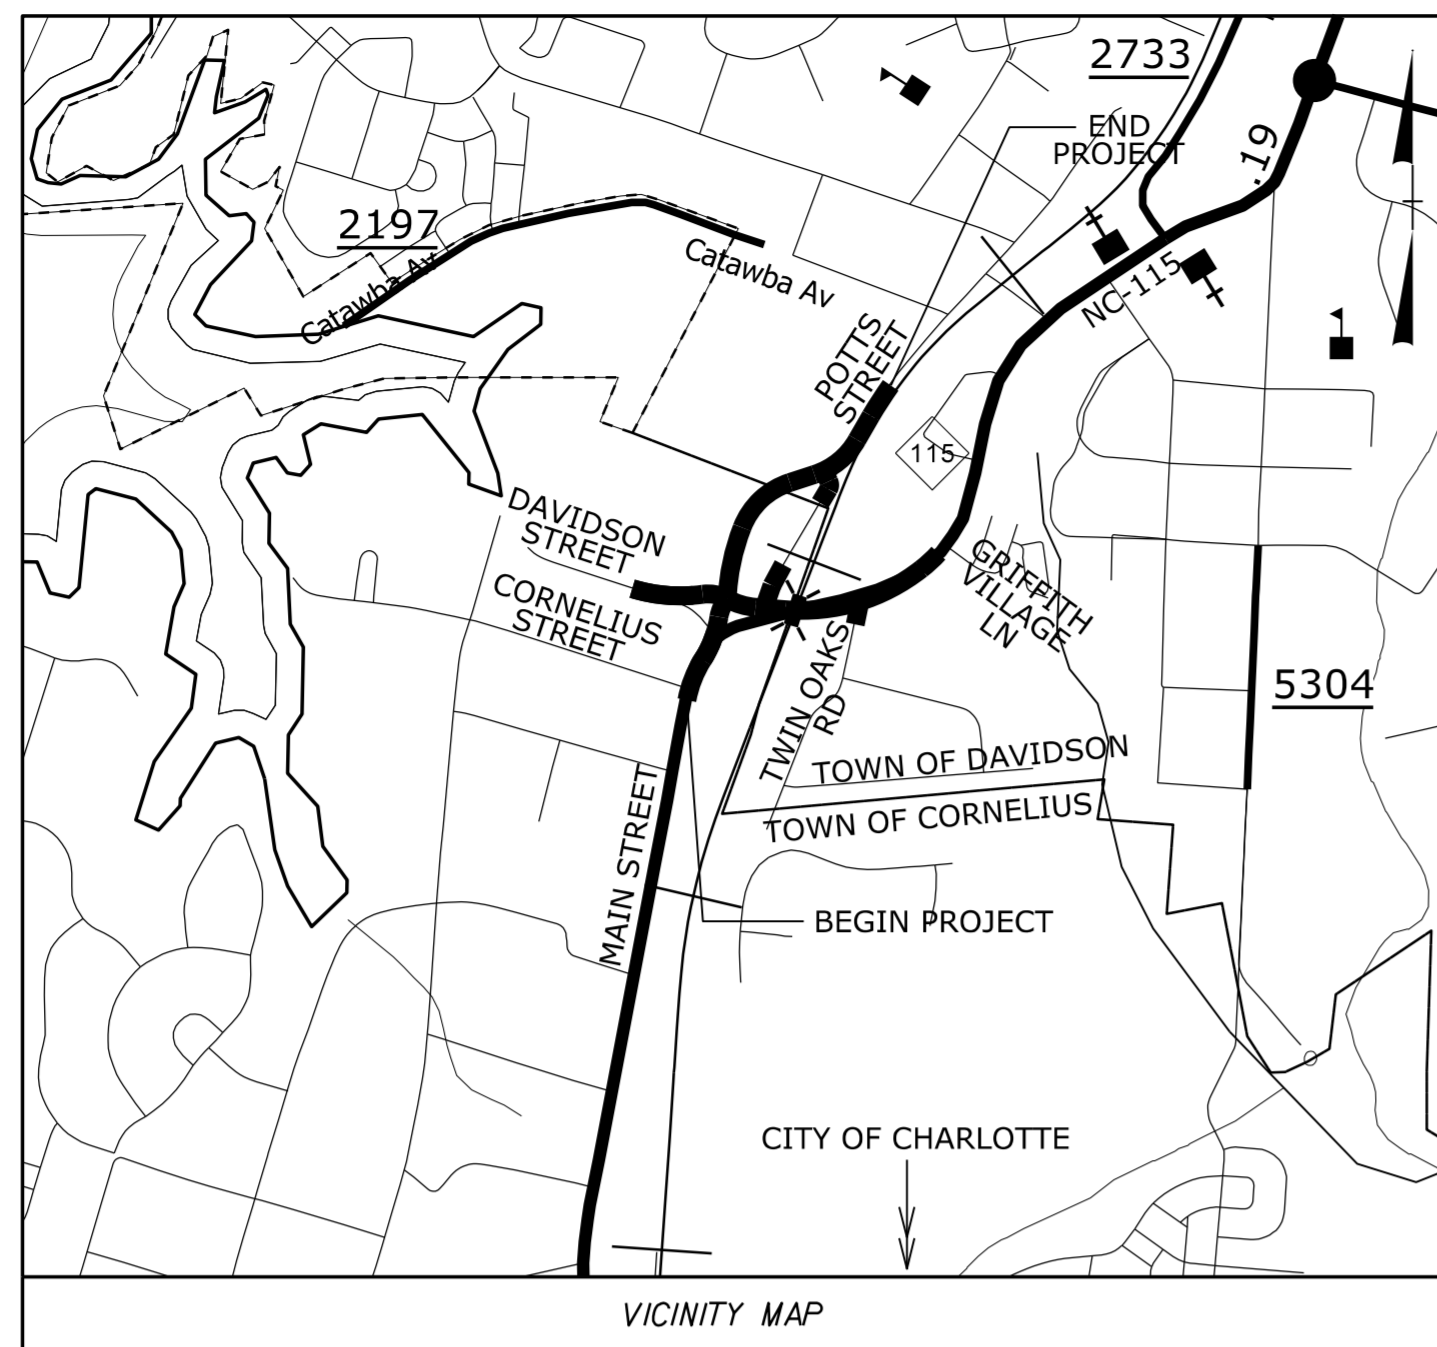

STATE OF NORTH CAROLINA
 DIVISION OF HIGHWAYS



**UTILITIES BY OTHERS PLANS
 MECKLENBURG COUNTY**

**LOCATION: INTERSECTION OF NC 115/MAIN STREET
 AND POTTS STREET**


TYPE OF WORK: UTILITY RELOCATION

T.I.P. NO.	SHEET NO.
U-5873	UO-1

NOTE:
 ALL UTILITY WORK SHOWN ON THIS SHEET WILL BE DONE BY OTHERS. NO PAYMENT WILL BE MADE TO THE CONTRACTOR FOR UTILITY WORK SHOWN ON THIS SHEET.

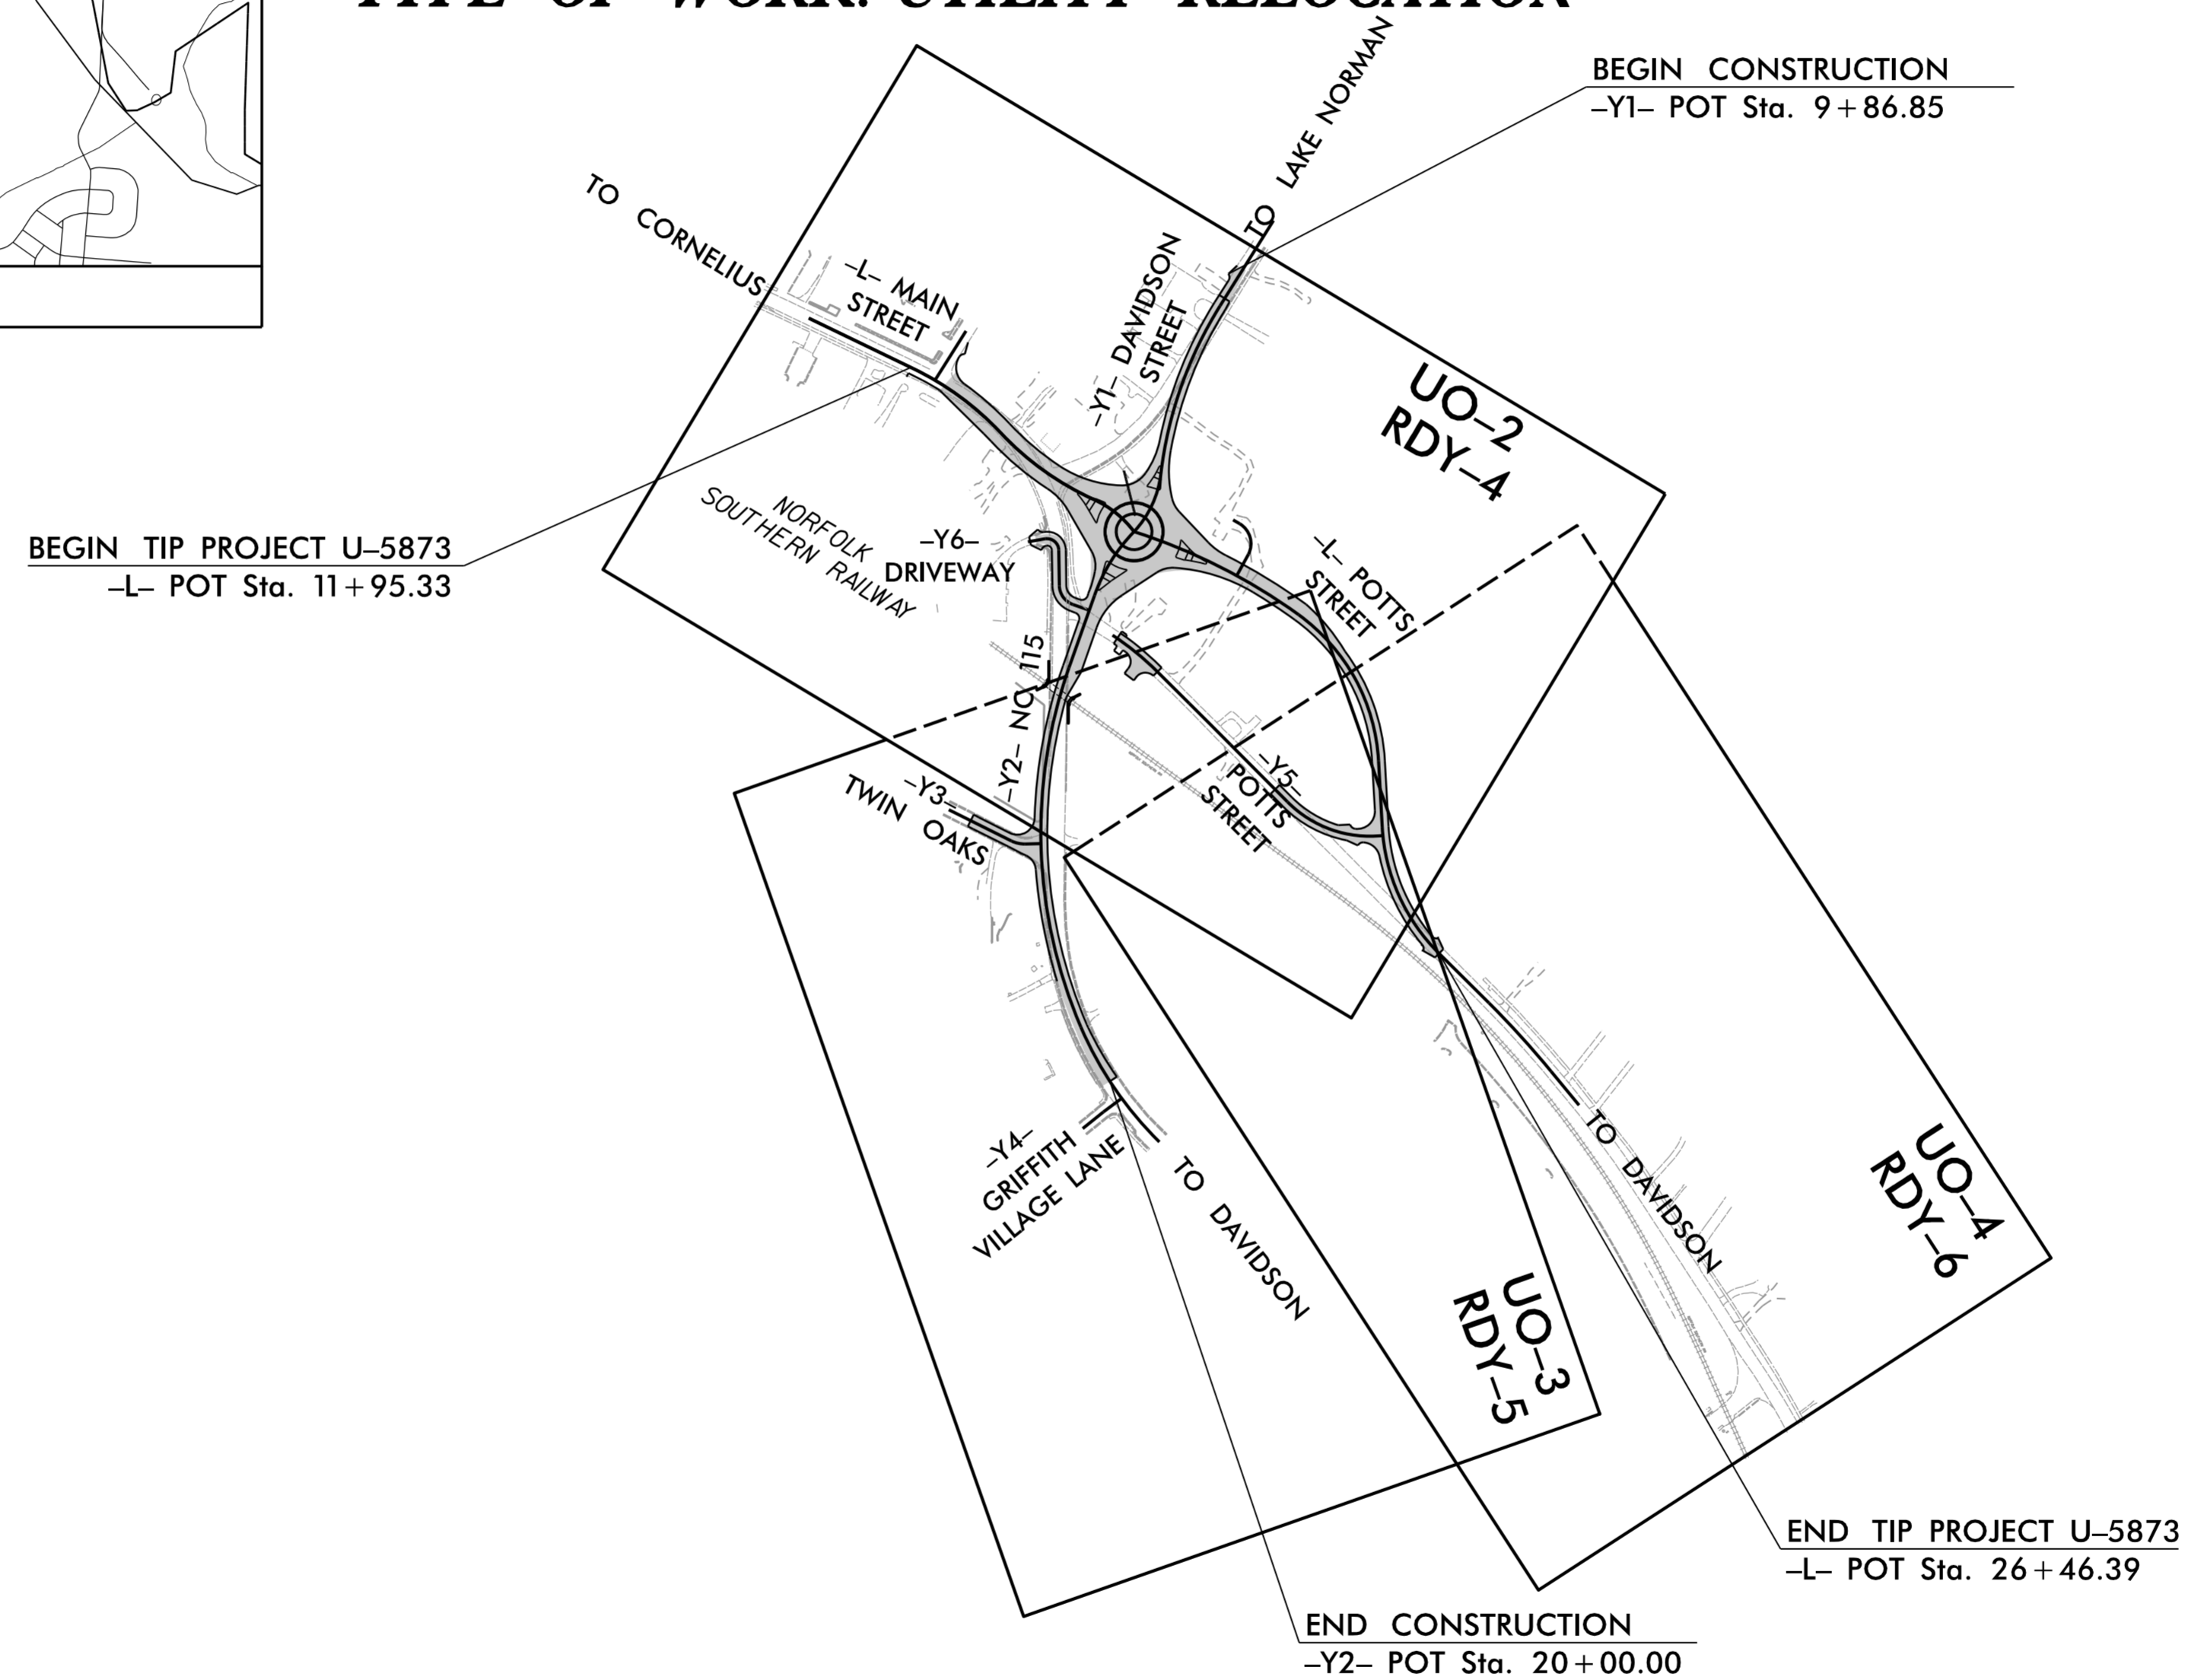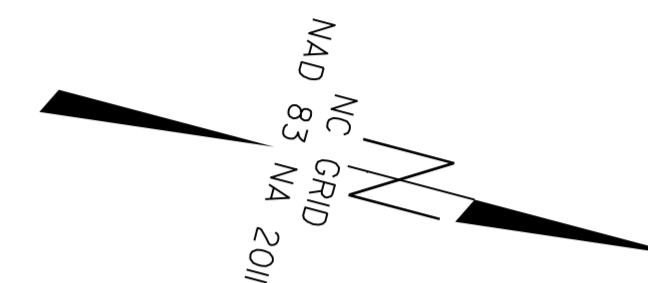

GRAPHIC SCALES

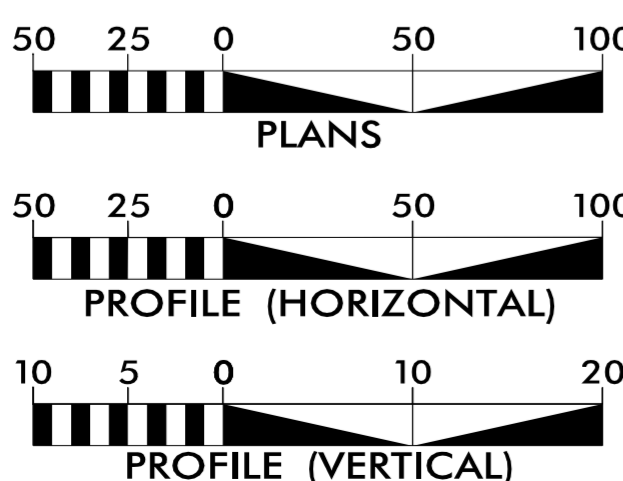

INDEX OF SHEETS

SHEET NO.:	DESCRIPTION:
UO-1	TITLE SHEET
UO-2 THRU UO-4	UBO PLAN SHEETS

UTILITY OWNERS WITH CONFLICTS

- (A) POWER - DUKE ENERGY
- (B) POWER - ELECTRICITIES OF NC
- (C) GAS - DOMINION ENERGY
- (D) CATV - CHARTER /SPECTRUM /DUKENET
- (E) COMM. - AT&T
- (F) COMM. - WINDSTREAM
- (G) COMM. - SEGRA
- (H) COMM. - MCNC
- (I) COMM. - CONTERRA
- (J) COMM. - TDS TELECOM (CONTINUUM)
- (K) COMM. - CENTURYLINK /LUMEN
- (L) COMM. - VERIZON (MCI)

PREPARED IN THE OFFICE OF:

CH ENGINEERING
 DIVISION OF PENNONI

5430 WADE PARK BLVD., SUITE 106,
 RALEIGH, NC 27607 PHONE: 919.929.1173
 FAX: 919.493.6548 NC LICENSE #P-0189

UTILITIES PROJECT ENGINEER
 ERIC TWEED, P.E.

**DIVISION OF HIGHWAYS
 DIVISION 10**

716 W. MAIN ST.
 ALBEMARLE, 28001

DONALD GRIFFITH DIV DM-STIP PROJ MANAGER
LEE AINSWORTH, PE DIV PROJ DEVELOPMENT ENG
ADAM PRESLAR DIV UTILITY COORDINATOR
LYNN BASINGER DIV UTILITY ENGINEER