



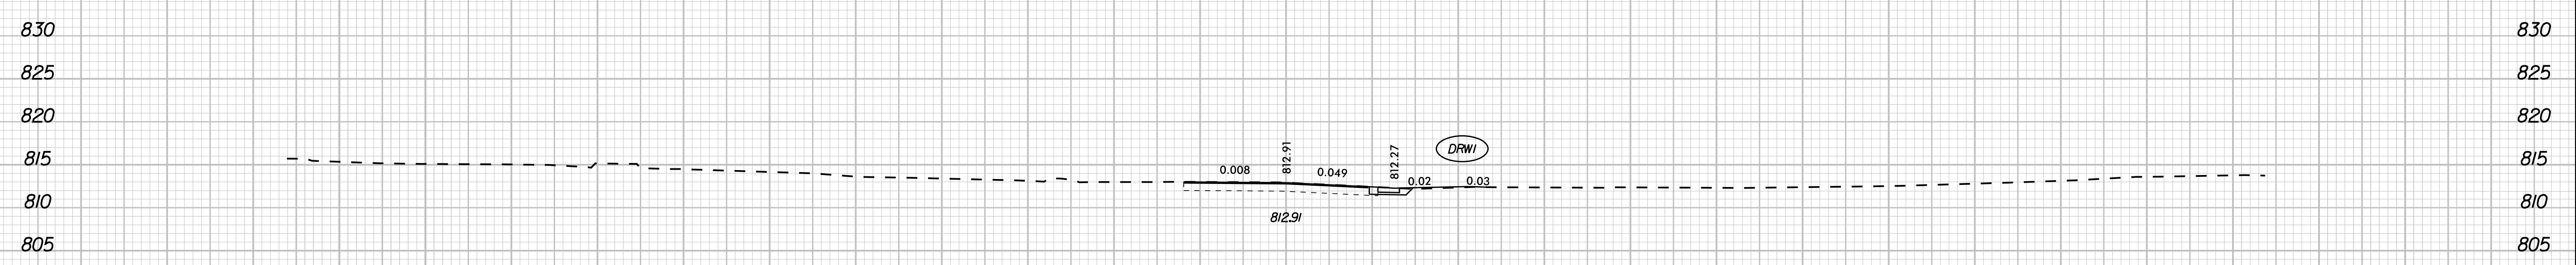


12 + 50.00

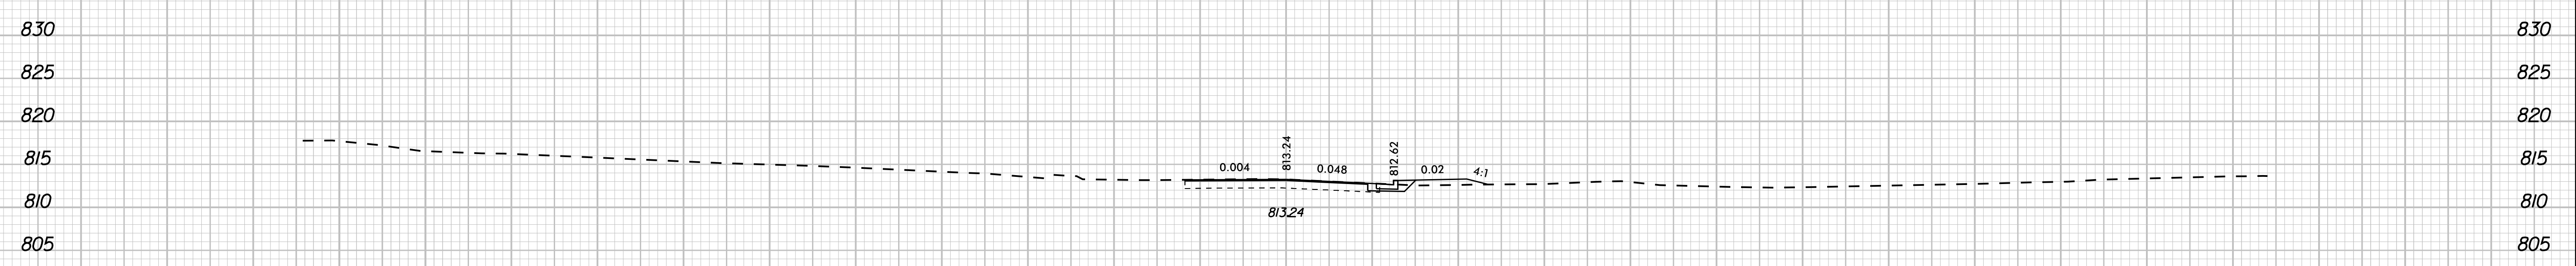

12 + 19.06



12 + 00.00

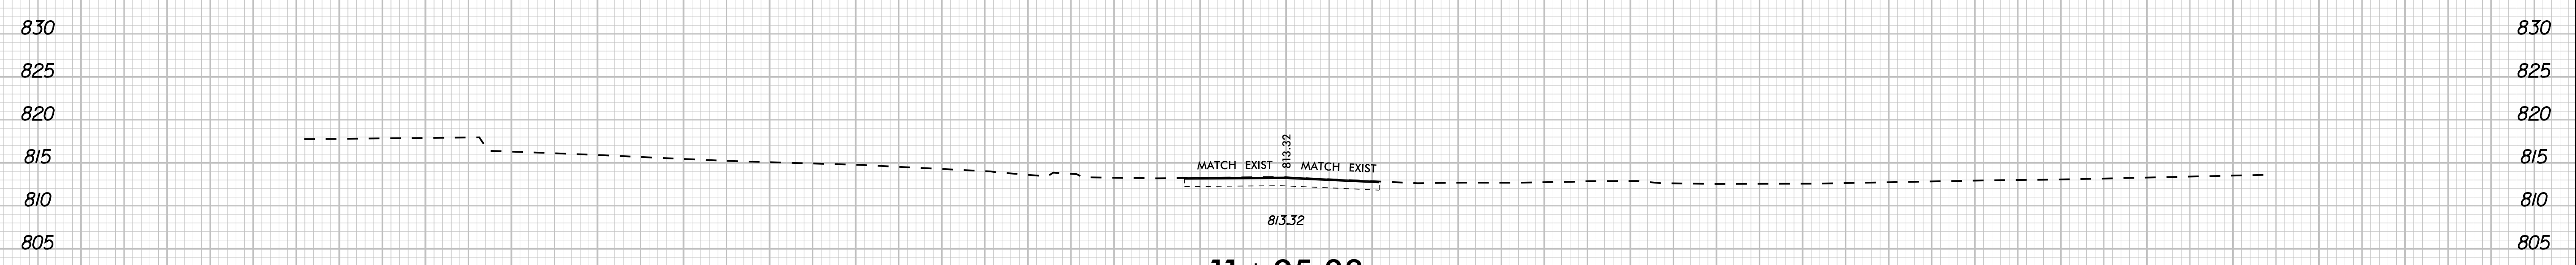

11 + 95.33
 BEGIN CONSTRUCTION
 -L- MAIN STREET

11/13/2017