




11 + 09.86

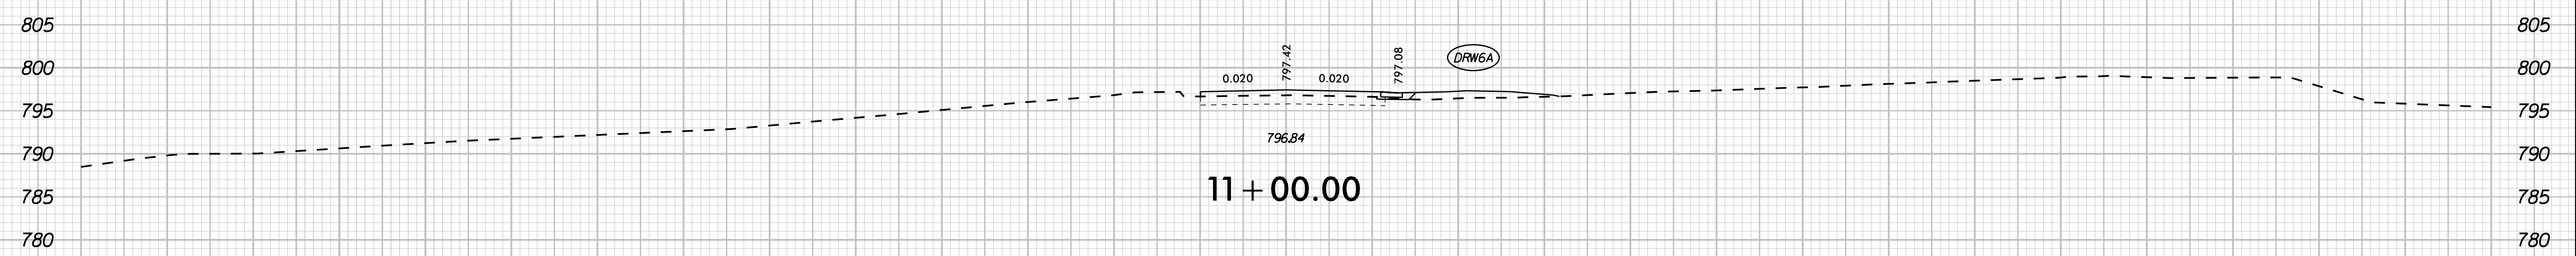


11 + 00.00

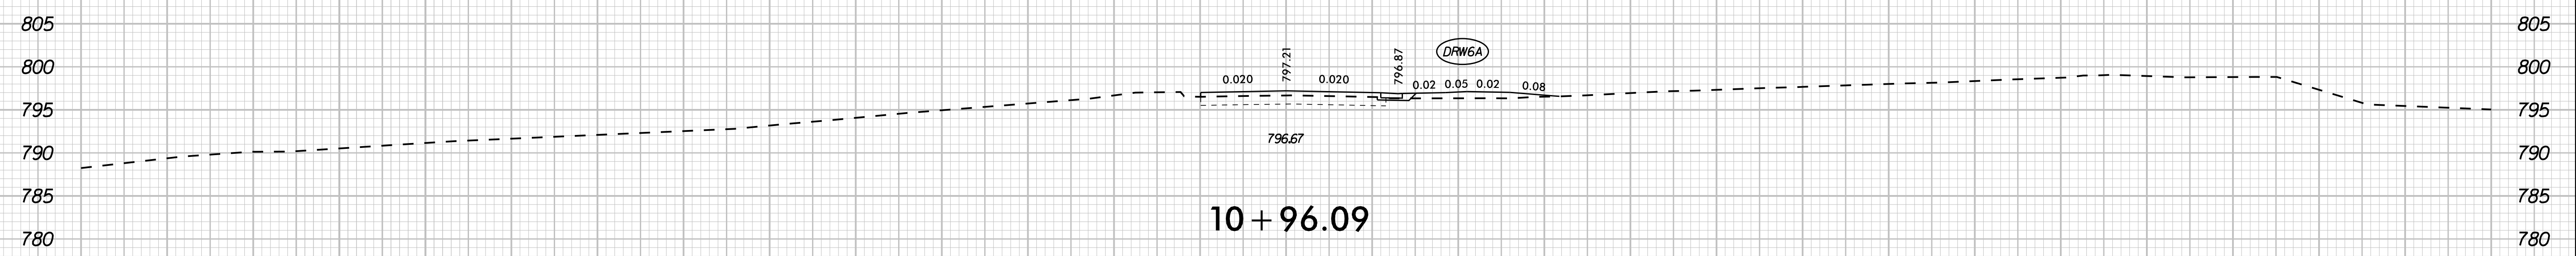

10 + 96.09

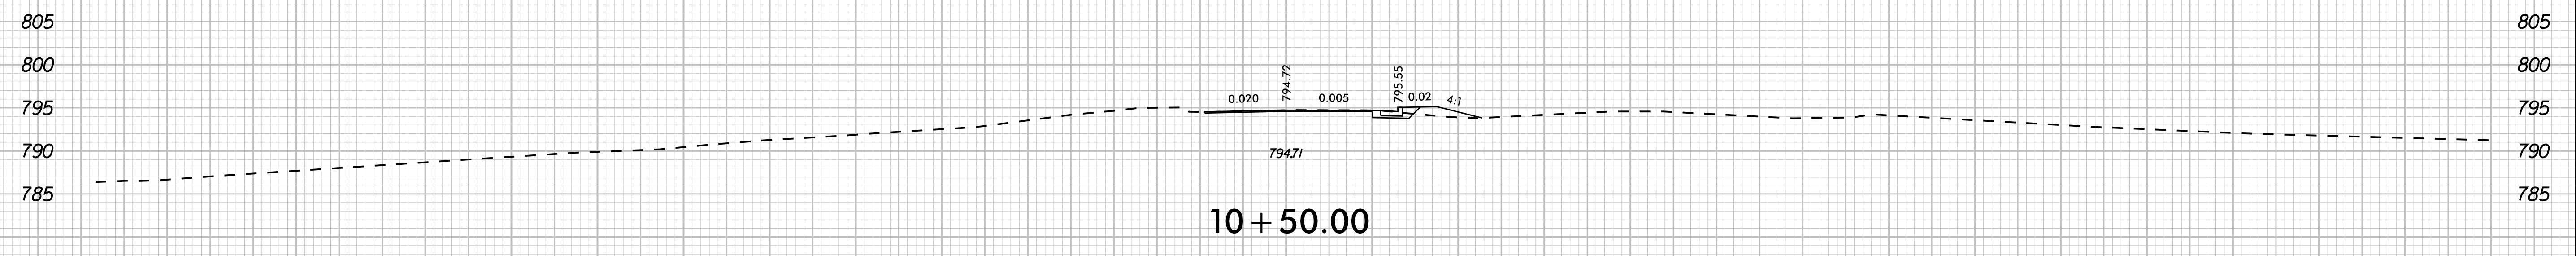

10 + 50.00

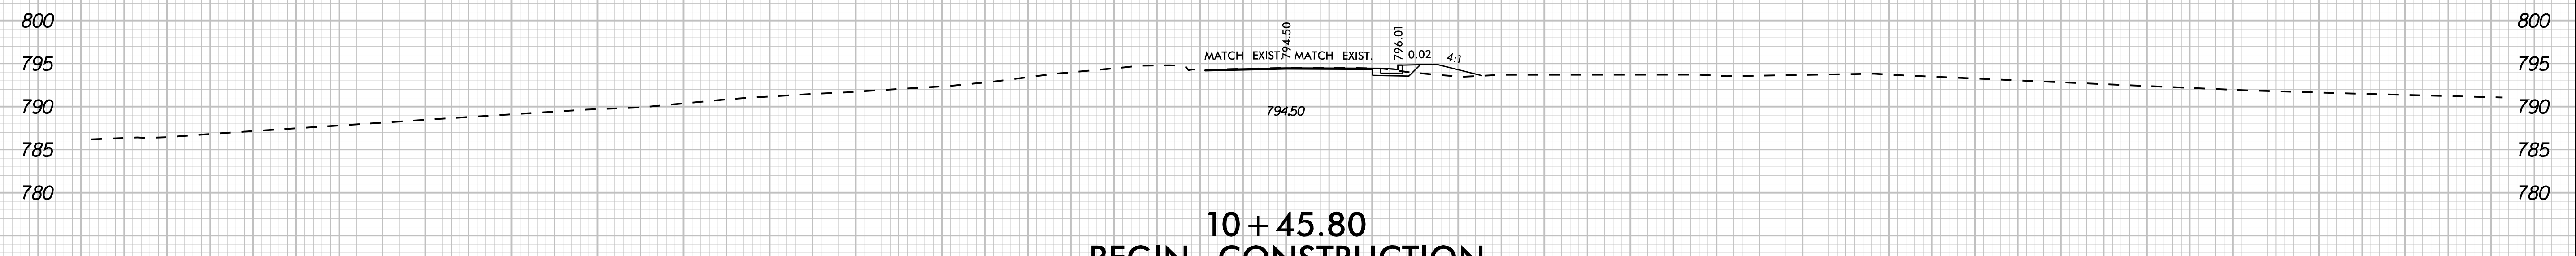

10 + 45.80
 BEGIN CONSTRUCTION
 -YI- DAVIDSON STREET

11/13/2017