




11 + 50.00

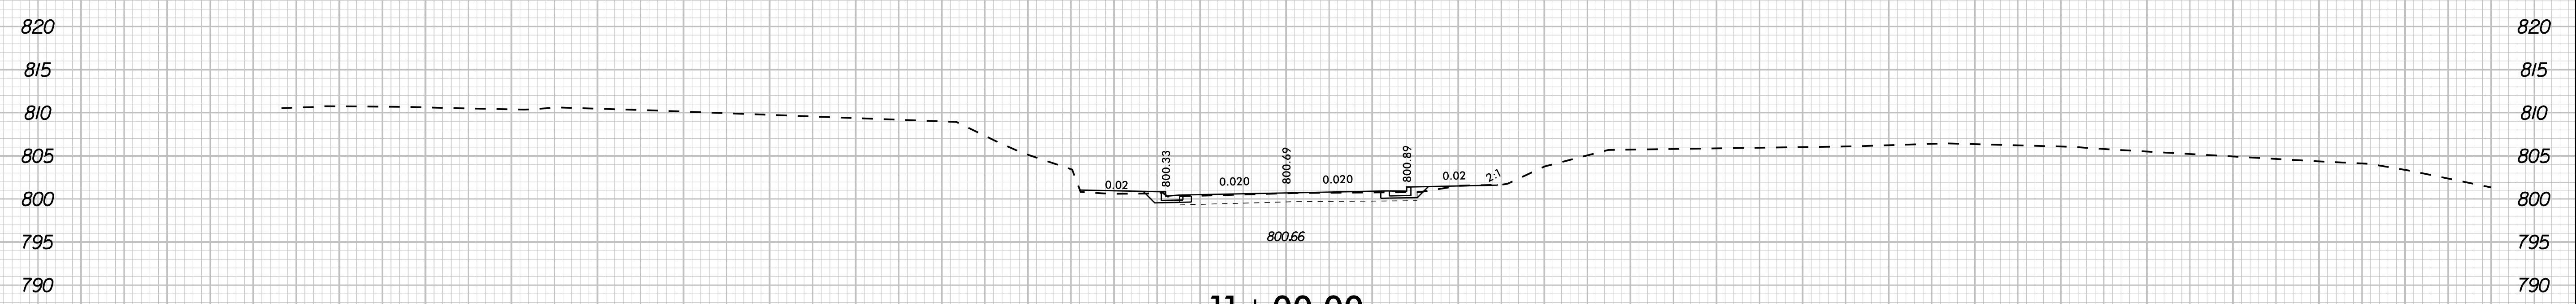

11 + 00.00

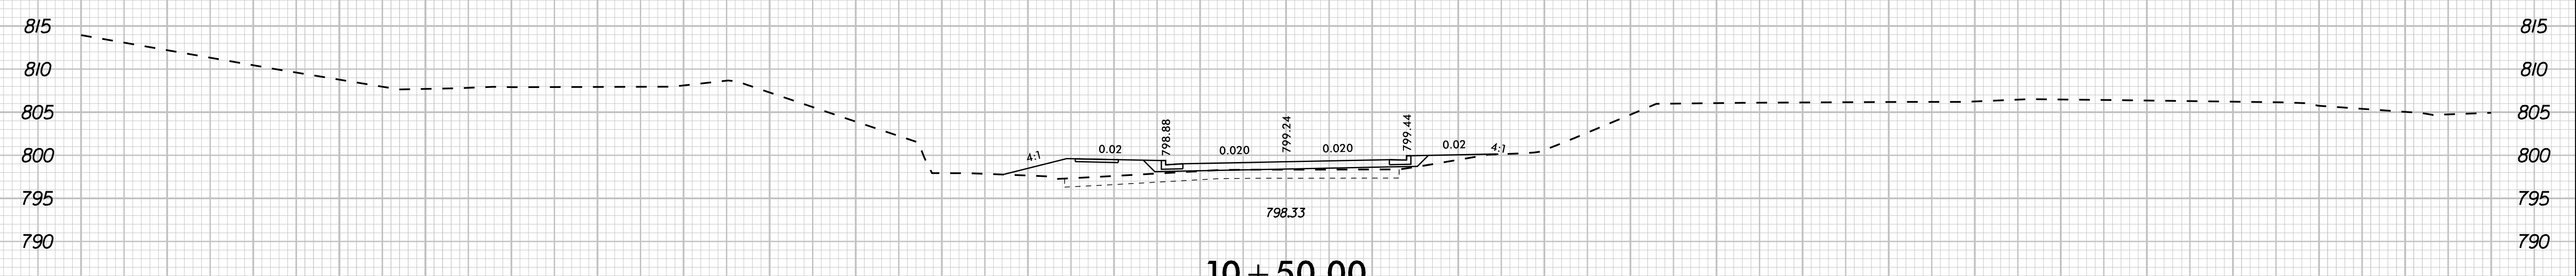

10 + 50.00  
BEGIN CONSTRUCTION

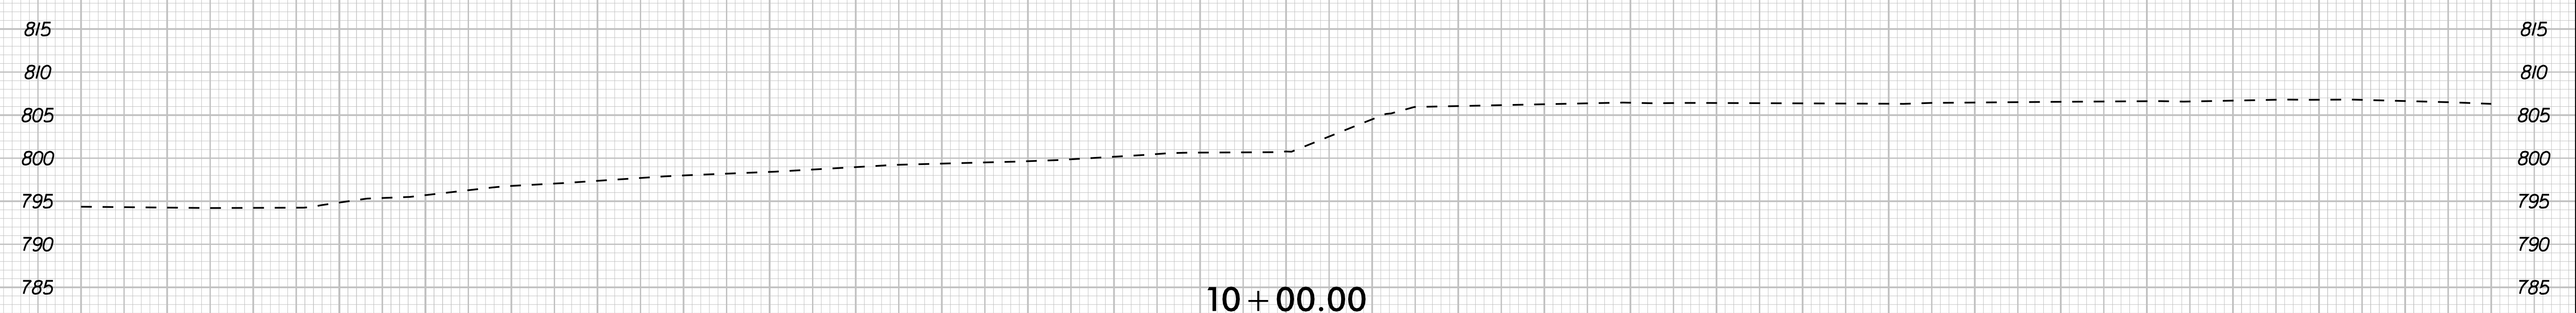

10 + 00.00  
SEE SHEET 2B-3 FOR INTERSECTION  
-Y6- APARTMENT DRIVEWAY