




RETAINING WALL NO. 1 PLAN

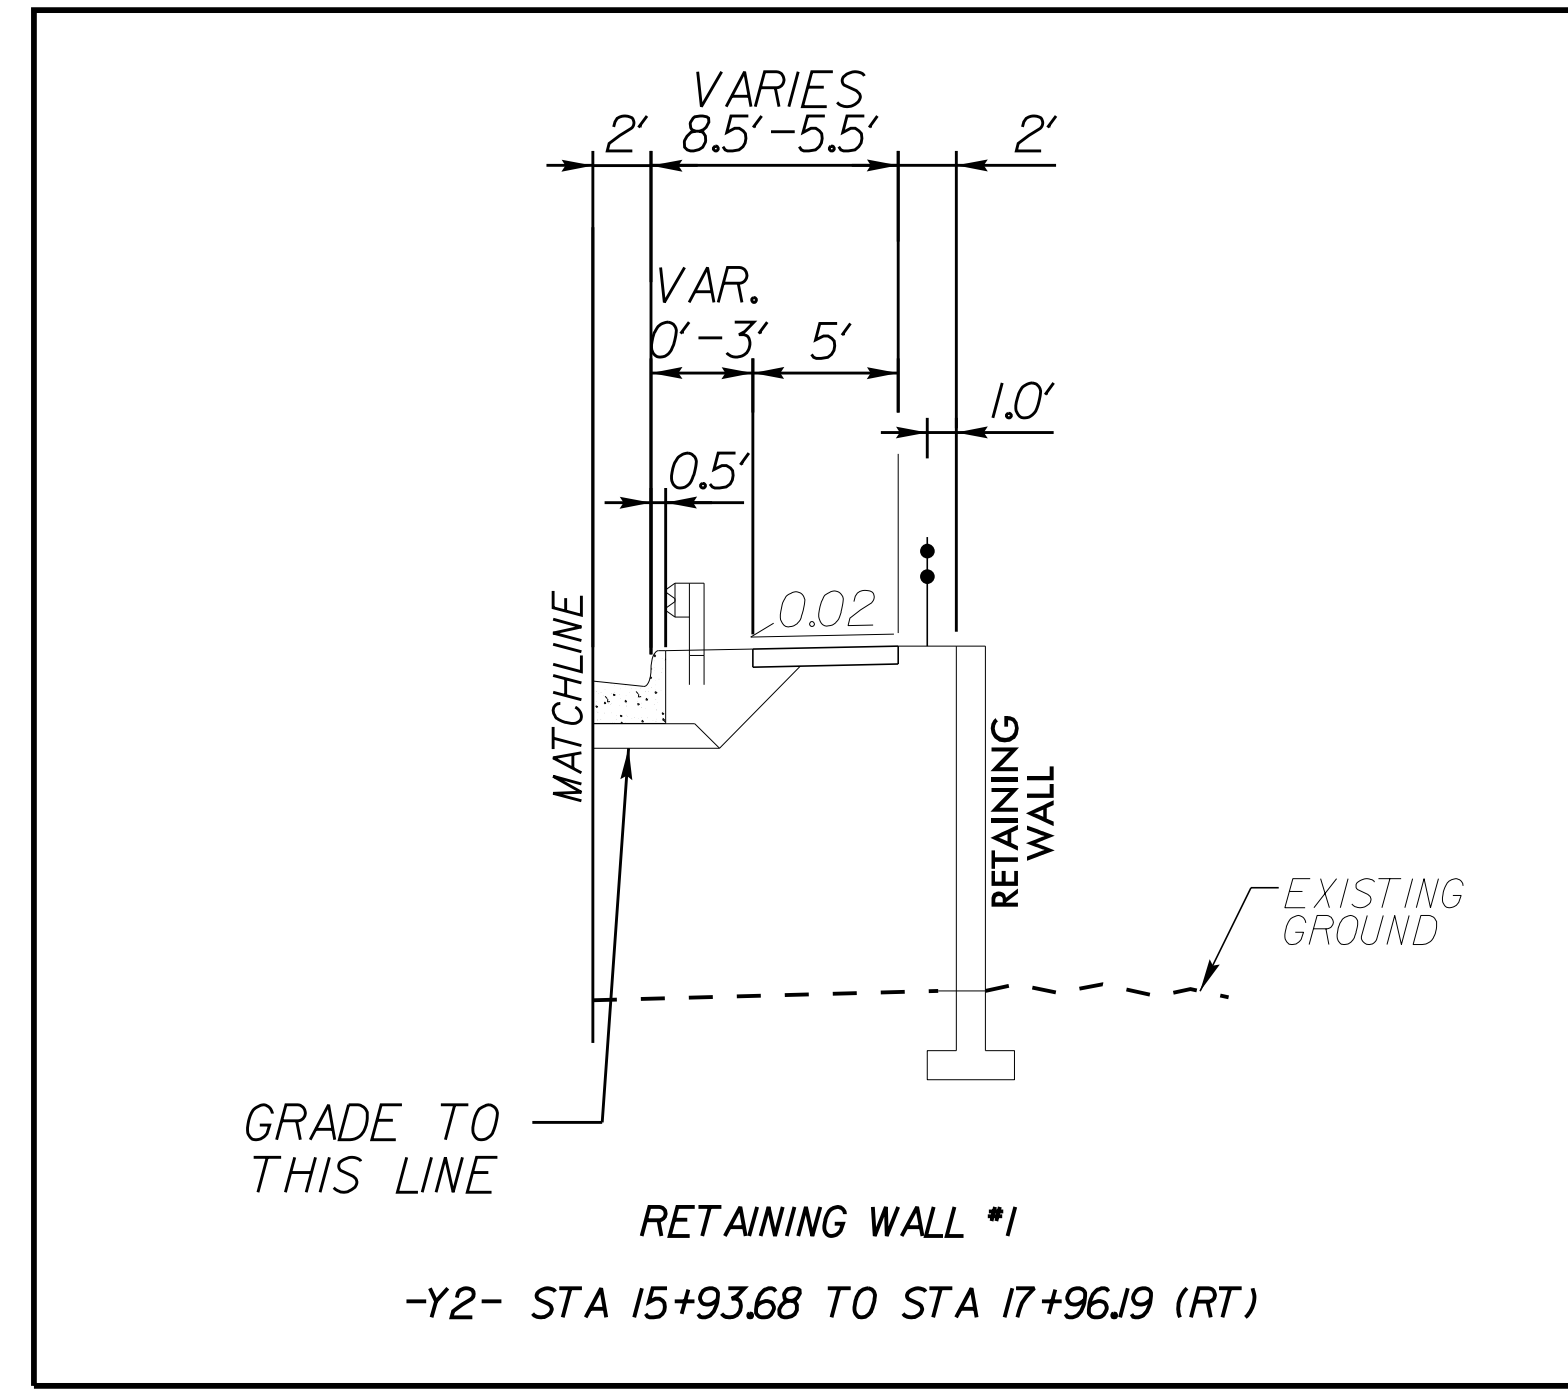

TYPICAL SECTION

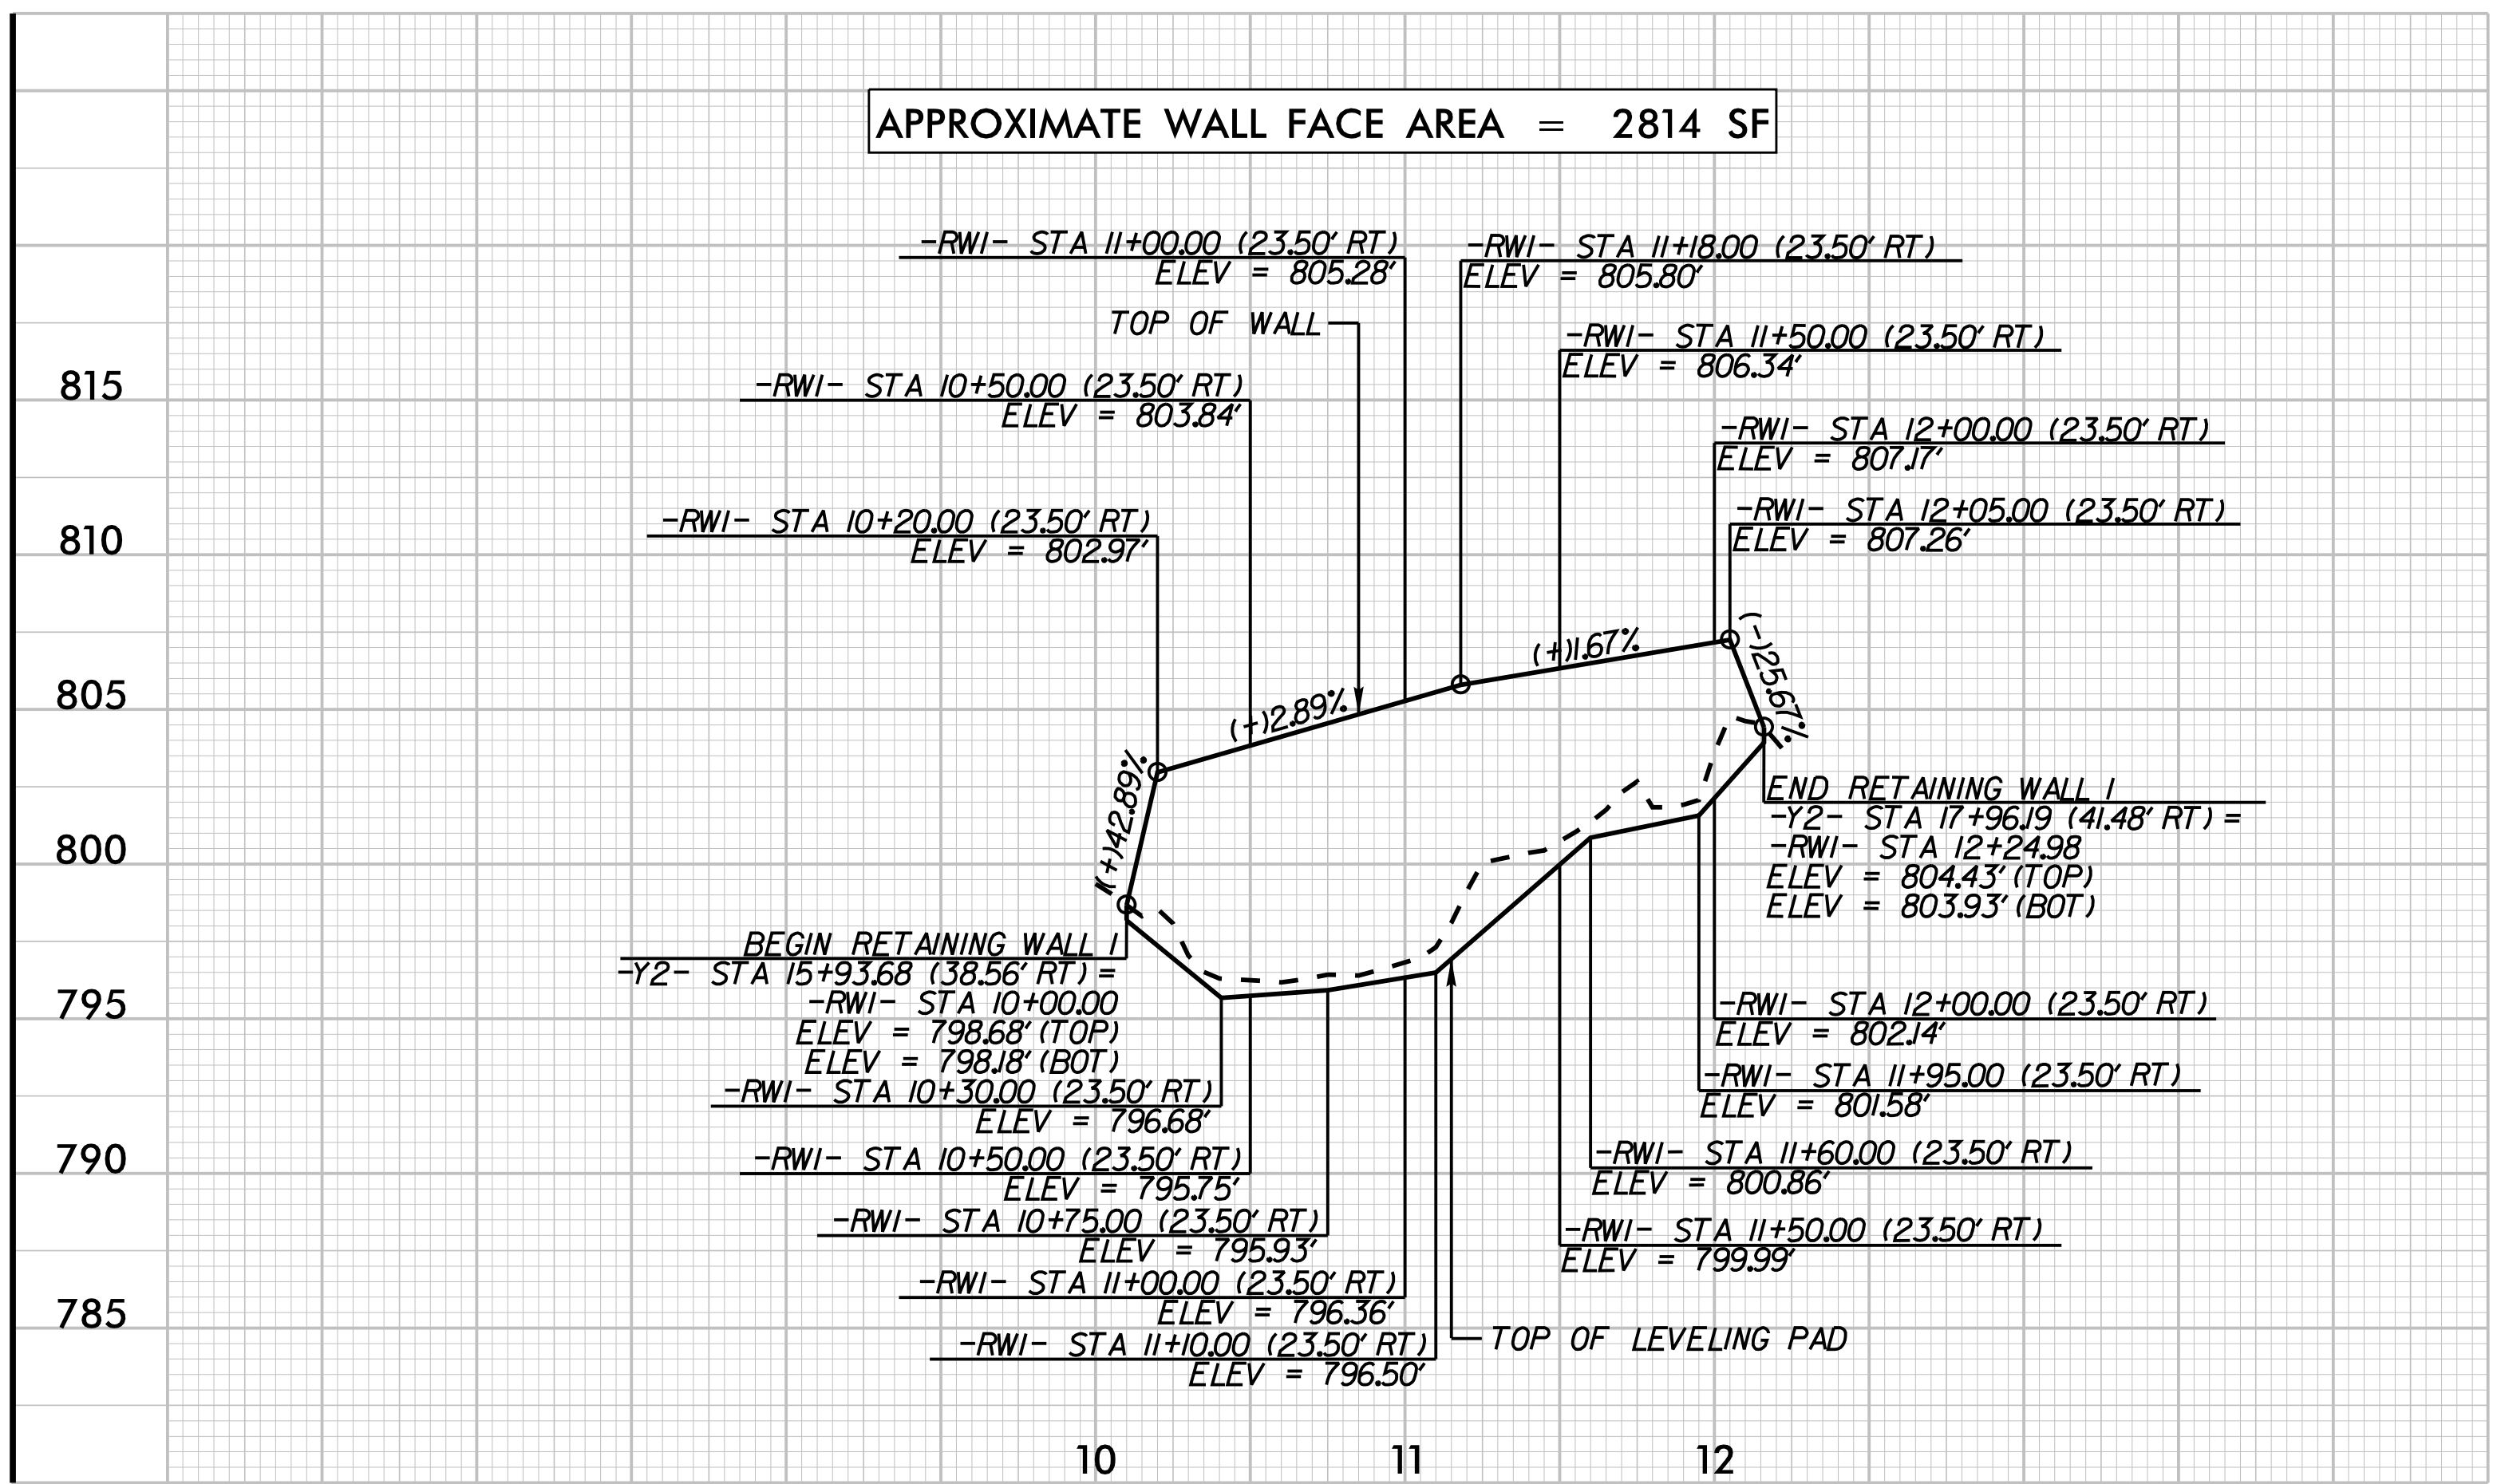


RETAINING WALL NO. 1 ELEVATION

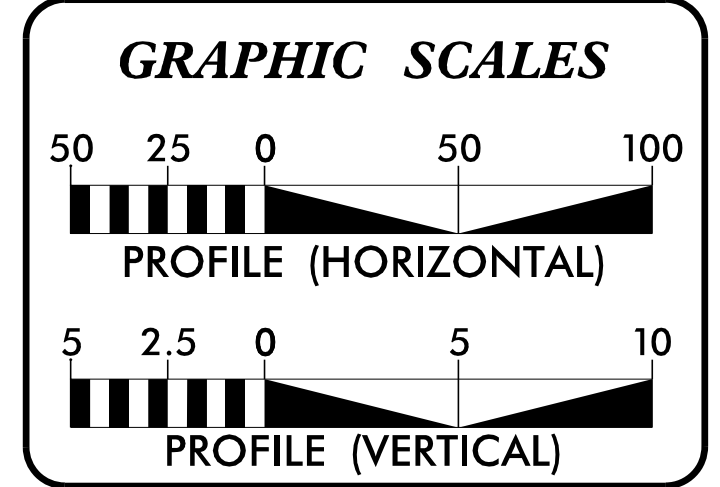

PROJECT NO.: U-5873
MECKLENBURG COUNTY
STATION: -RWI- STA. 10+00 TO 12+24.98

PREPARED BY: ANDREW J. WEEKS, E.I. DATE: 9/23/2023
REVIEWED BY: FRANK D. MASTERSON, P.E. DATE: 9/23/2023

Kimley»Horn
NC LICENSE #F-0102
200 SOUTH TRYON, SUITE 200
CHARLOTTE, N.C. 28202

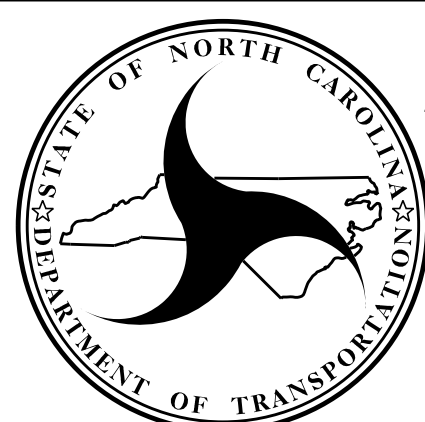

NORTH CAROLINA
DEPARTMENT OF TRANSPORTATION
DIVISION OF HIGHWAYS
**GEOTECHNICAL
ENGINEERING UNIT**

MSE RETAINING WALL

REVISIONS					
NO.	BY	DATE	NO.	BY	DATE
1	-	-	3	-	-
2	-	-	4	-	-

SHEET NO. W-1