



K:\CHL_PRJ\01036360_U-5907_Potts-Sloan_ExtTrafficSigning\CADD\Sign_Designs\U-5907_rdy_sgn_10.dgn


10/9/2023

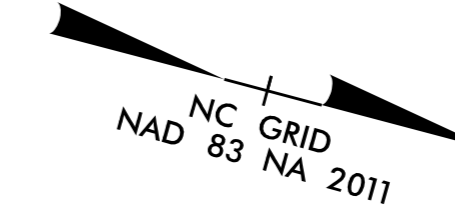


Kimley»Horn

200 S. TRYON ST. • CHARLOTTE, NC 28202

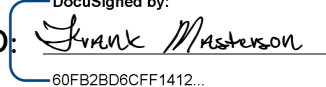PROJECT REFERENCE NO.	SHEET NO.
U-5907	SIGN-9
APPROVED: 	DocuSigned by: Frank Masterson
DATE: 10/25/2023	

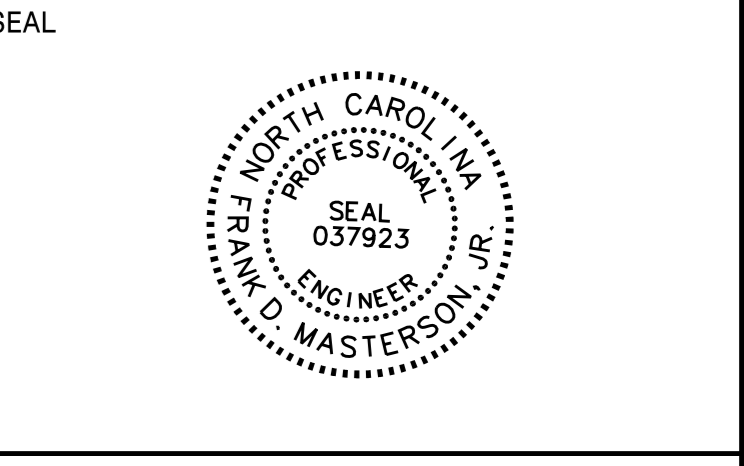

**DOCUMENT NOT CONSIDERED FINAL
UNLESS ALL SIGNATURES COMPLETED**

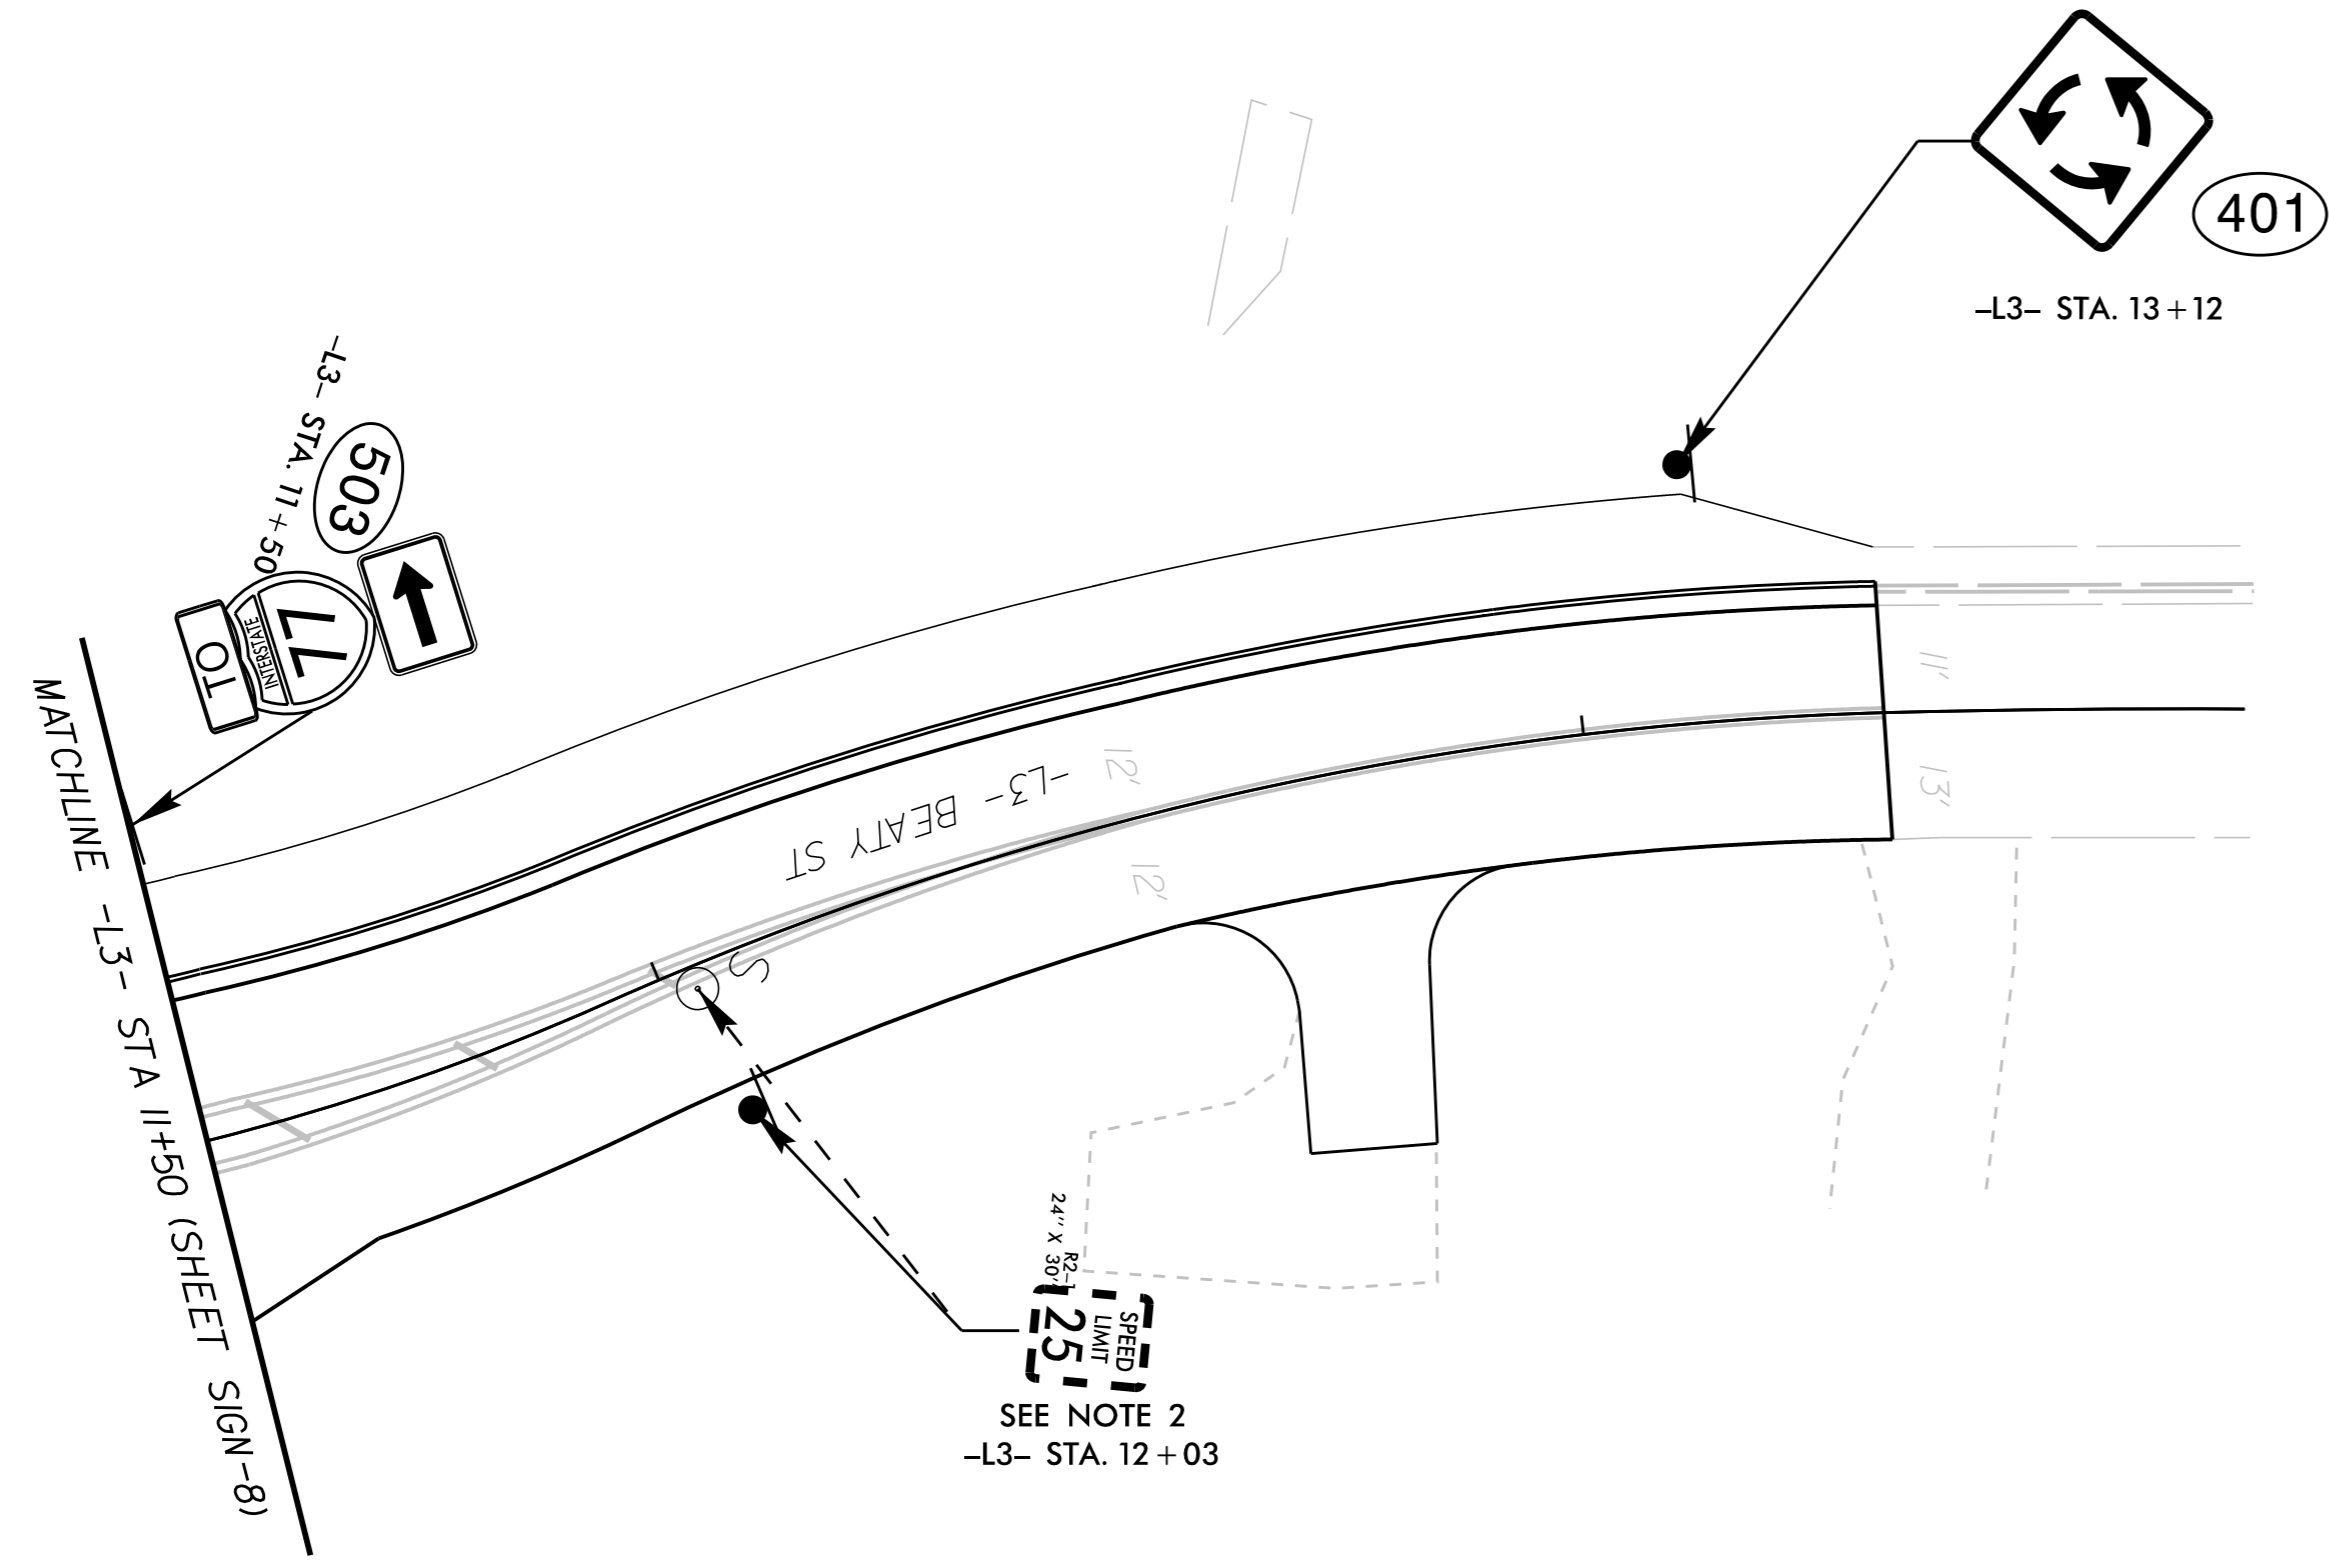

PROJECT NOTES	
1.	DISPOSE OF SIGN SYSTEM, U-CHANNEL
2.	RELOCATE SIGN SYSTEM, U-CHANNEL
3.	RETENTION OF SIGN SYSTEM