


TIP PROJECT: U-5907

CONTRACT: C204431

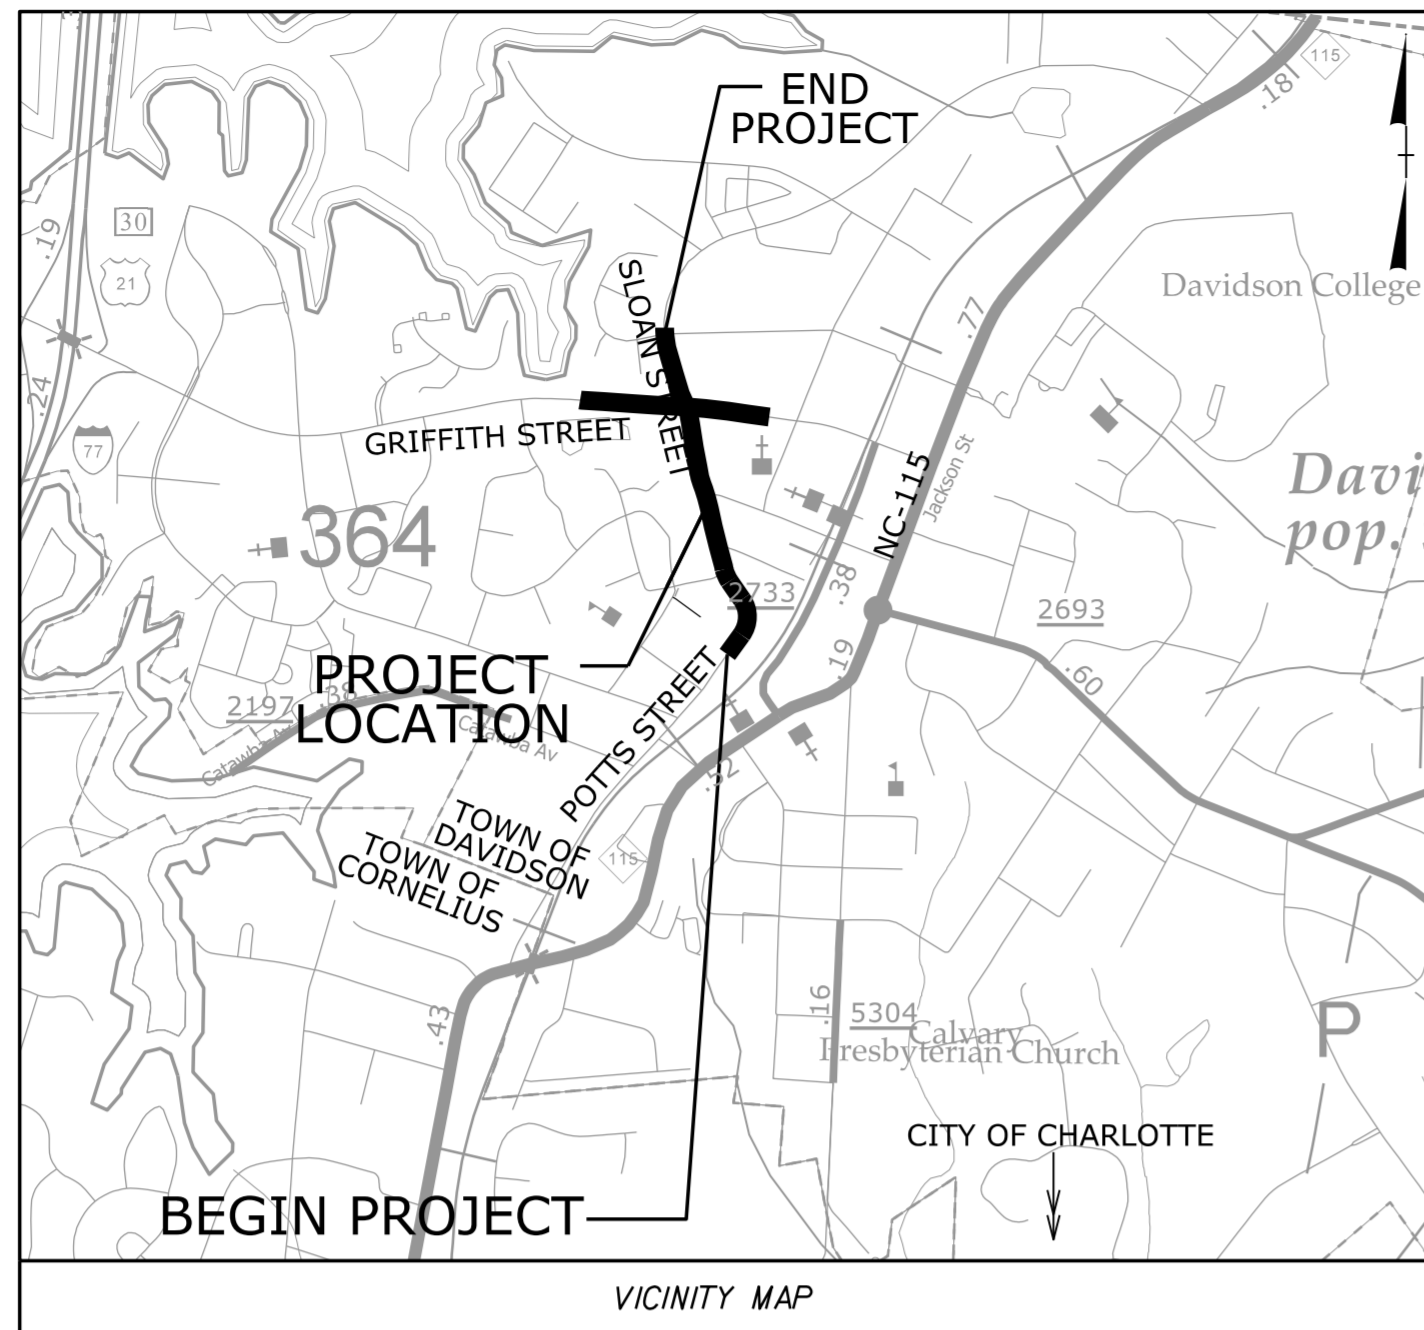

STATE OF NORTH CAROLINA
DIVISION OF HIGHWAYS



**UTILITIES BY OTHERS PLANS
MECKLENBURG COUNTY**

LOCATION: POTTS-SLOAN-BEATY CONNECTOR


TYPE OF WORK: UTILITY RELOCATION

T.I.P. NO.	SHEET NO.
U-5907	UO-1

NOTE:
ALL UTILITY WORK SHOWN ON THIS SHEET WILL BE DONE BY OTHERS.
NO PAYMENT WILL BE MADE TO THE CONTRACTOR FOR UTILITY WORK SHOWN ON THIS SHEET.

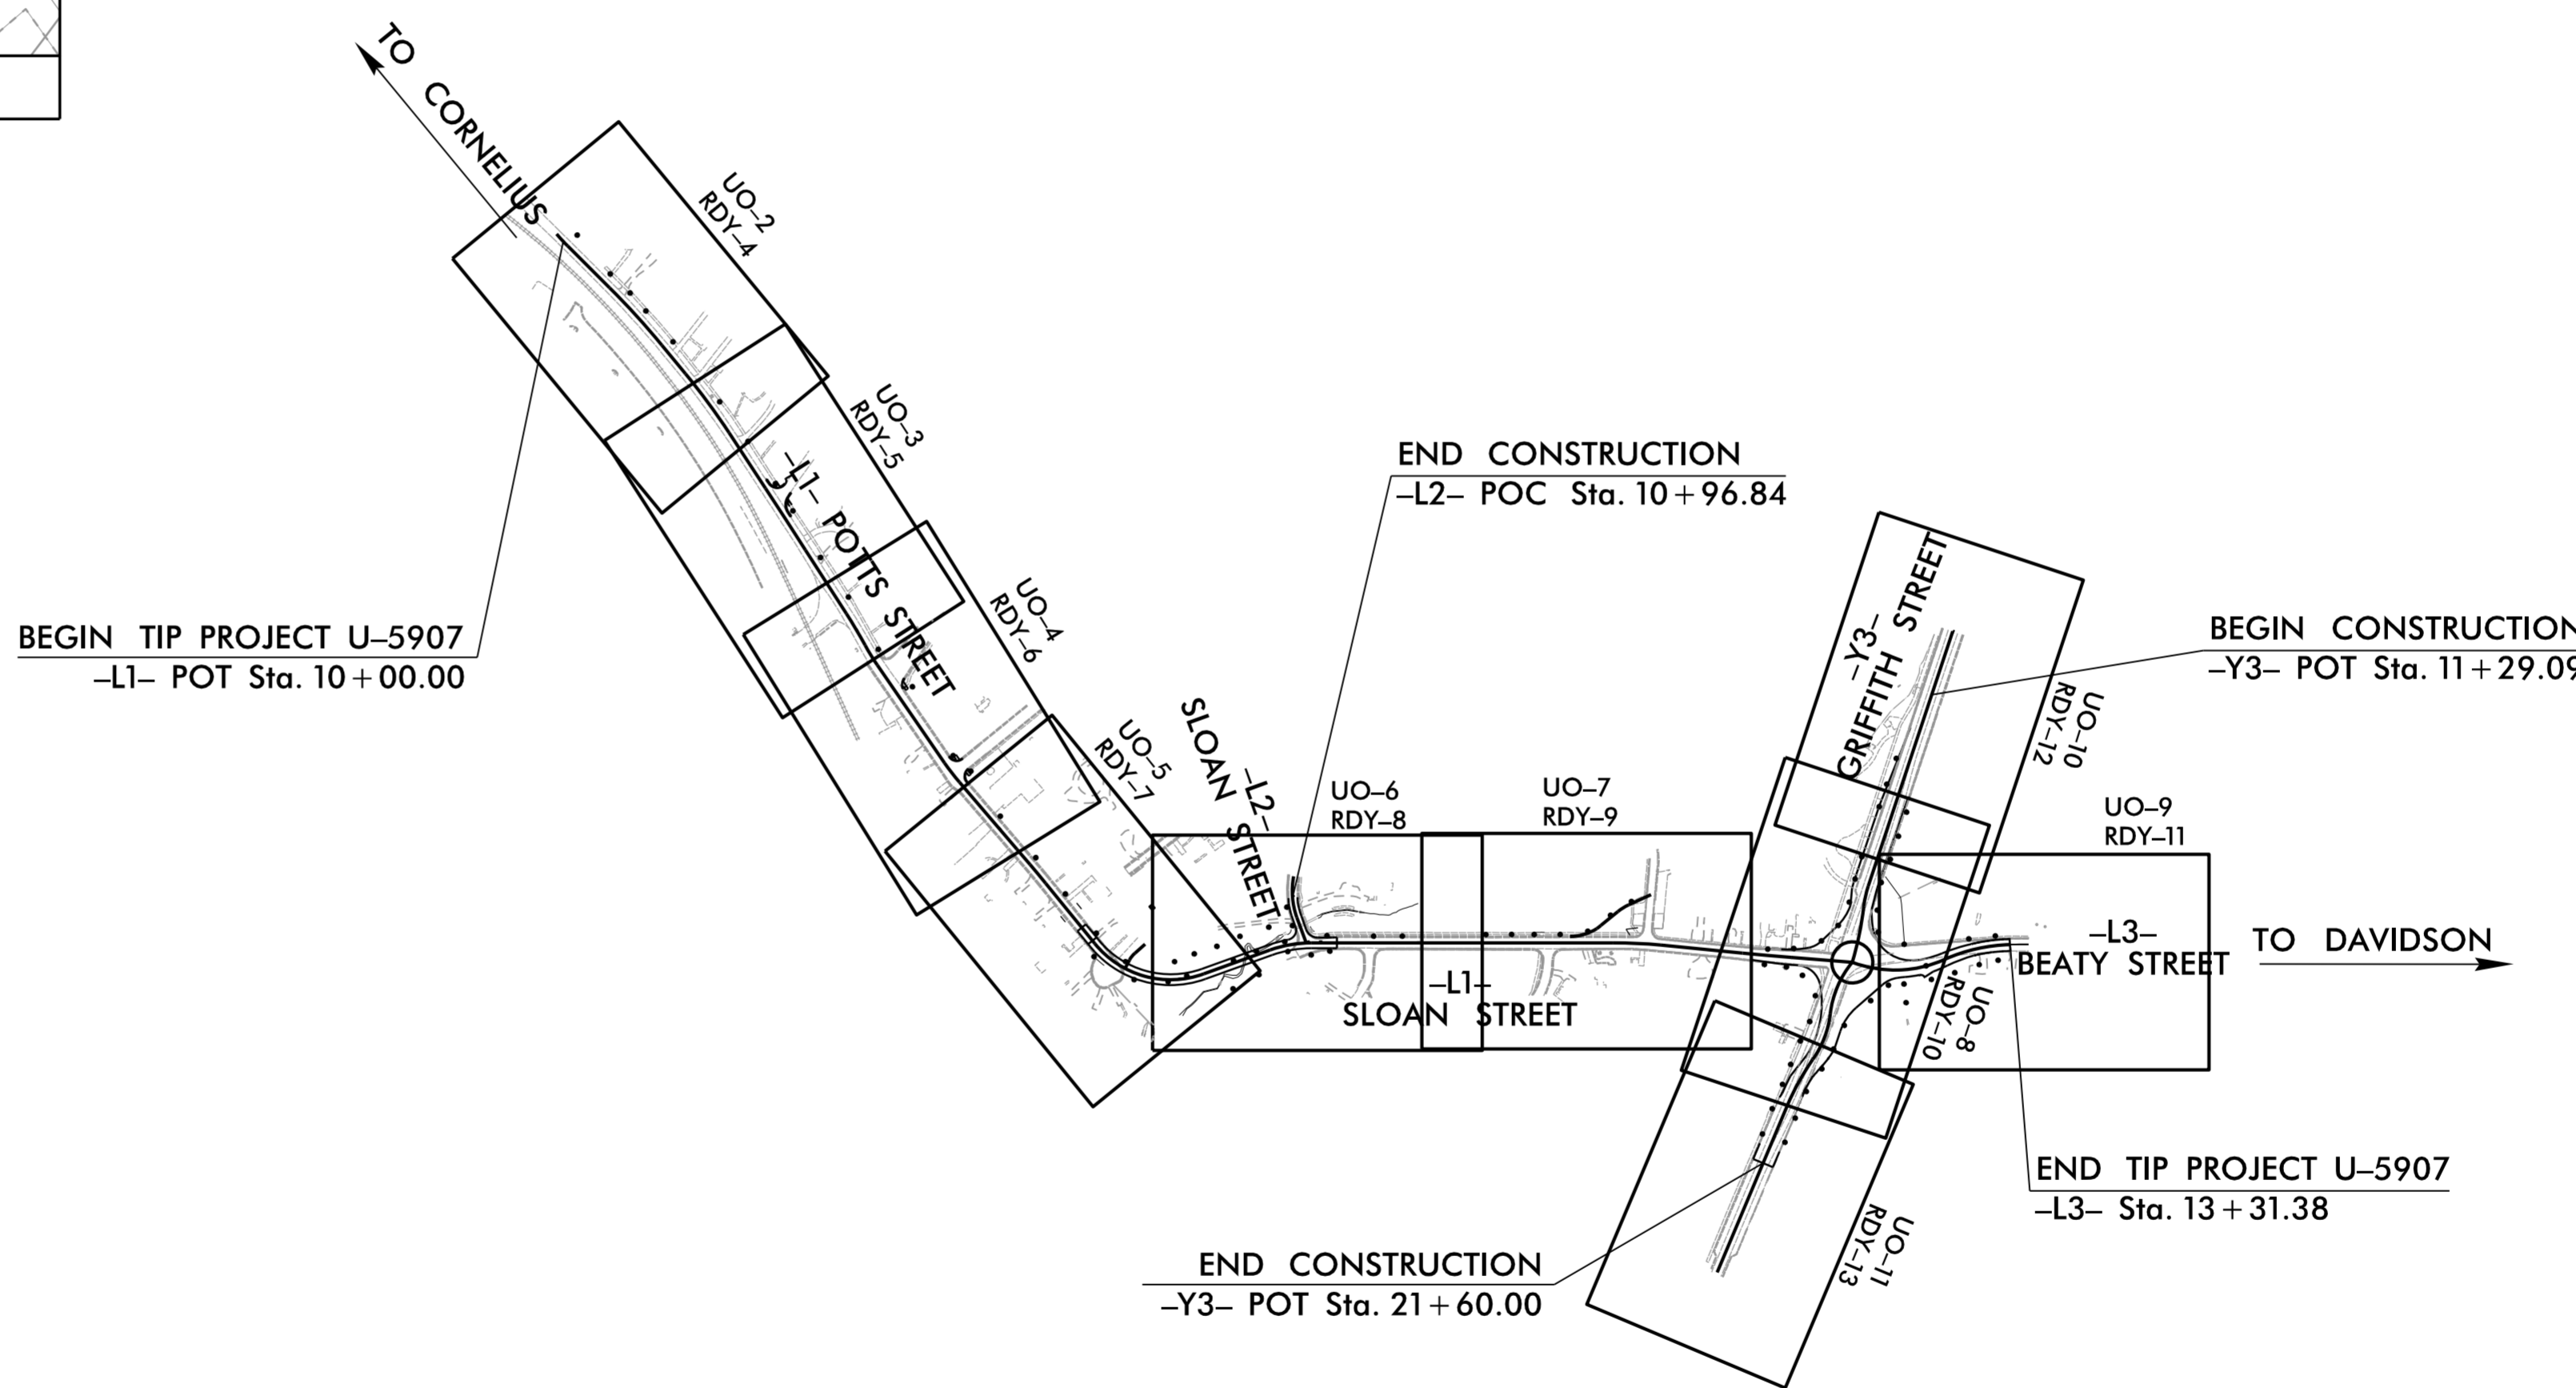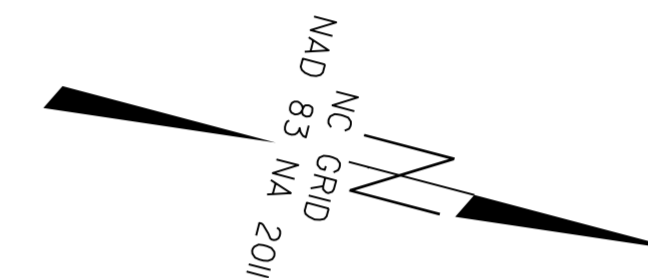

GRAPHIC SCALES

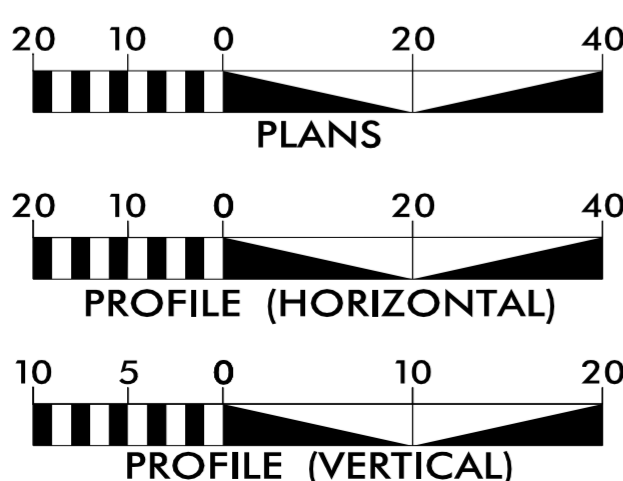

INDEX OF SHEETS

SHEET NO.:	DESCRIPTION:
UO-1	TITLE SHEET
UO-2 THRU UO-11	UBO PLAN SHEETS

UTILITY OWNERS WITH CONFLICTS


- (A) POWER - DUKE ENERGY PROGRESS
- (B) GAS - DOMINION ENERGY
- (C) CATV - CHARTER
- (D) COMM. - AT&T
- (E) COMM. - TDS (CONTINUUM)
- (F) COMM. - VERIZON

PREPARED IN THE OFFICE OF:



3220 GLEN ROYAL RD. RALEIGH, NC 27617
TELE 919.788.0224 FAX 919.788.0232
NC LICENSE #P-0189

UTILITIES PROJECT ENGINEER
Eric Tweed, P.E.

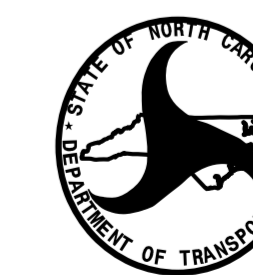

DIVISION OF HIGHWAYS
DIVISION 10

716 W. MAIN STREET
ALBEMARLE, NC 28001

DONALD GRIFFITH	DM-STIP PROJECT MANAGER
ADAM PRESLAR	DIVISION UTILITY COORDINATOR
LEE AINSWORTH, P.E.	DIVISION PROJECT DEVMT. ENGR.
LYNN BASINGER	DIVISION UTILITY ENGR.