




42 + 50.00
ROUNDAABOUT – SEE SHEET 2B-1

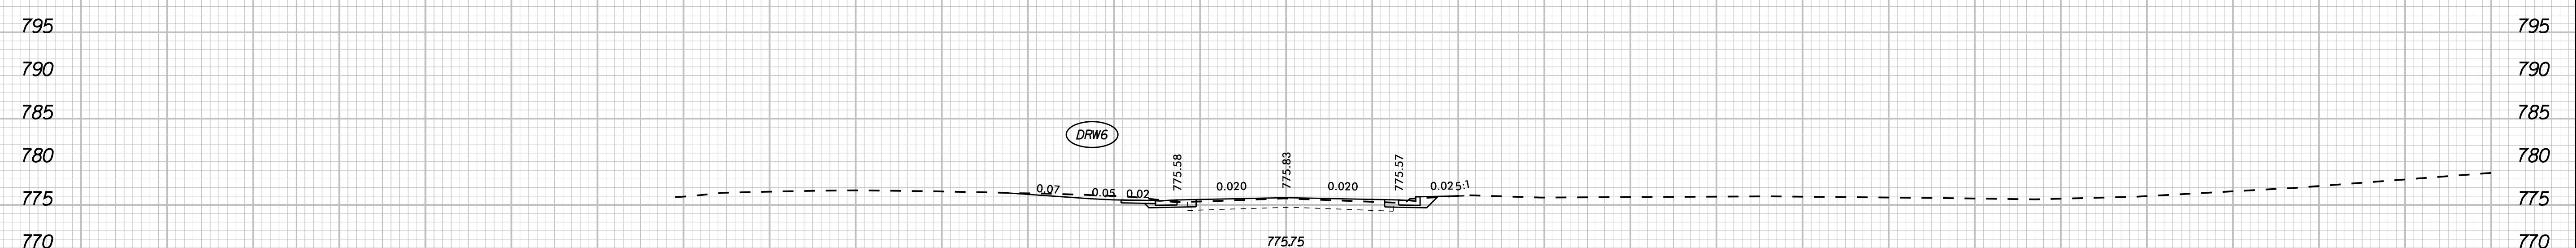

42 + 02.47

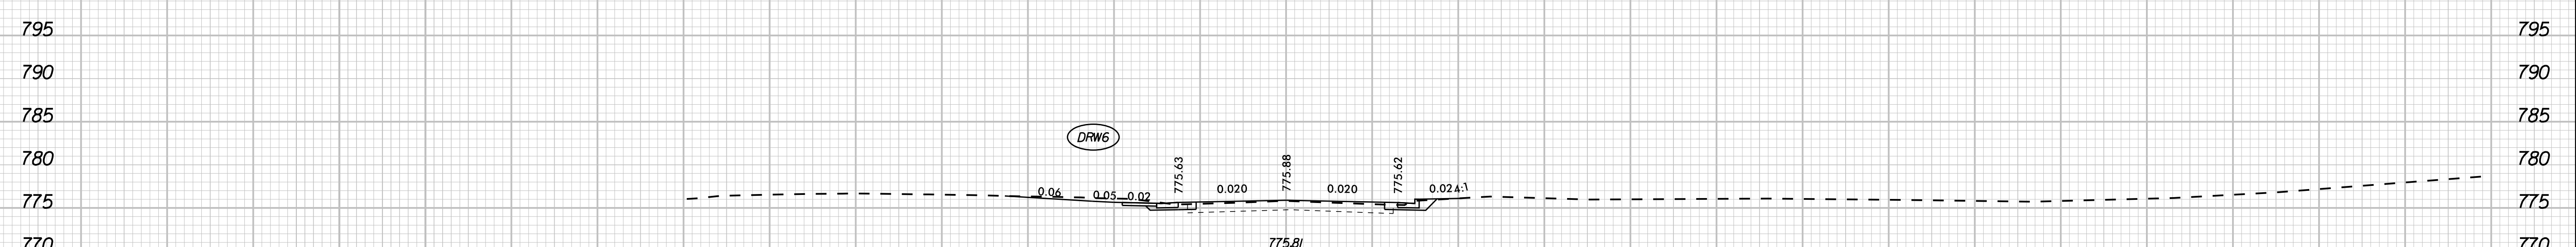

42 + 00.00

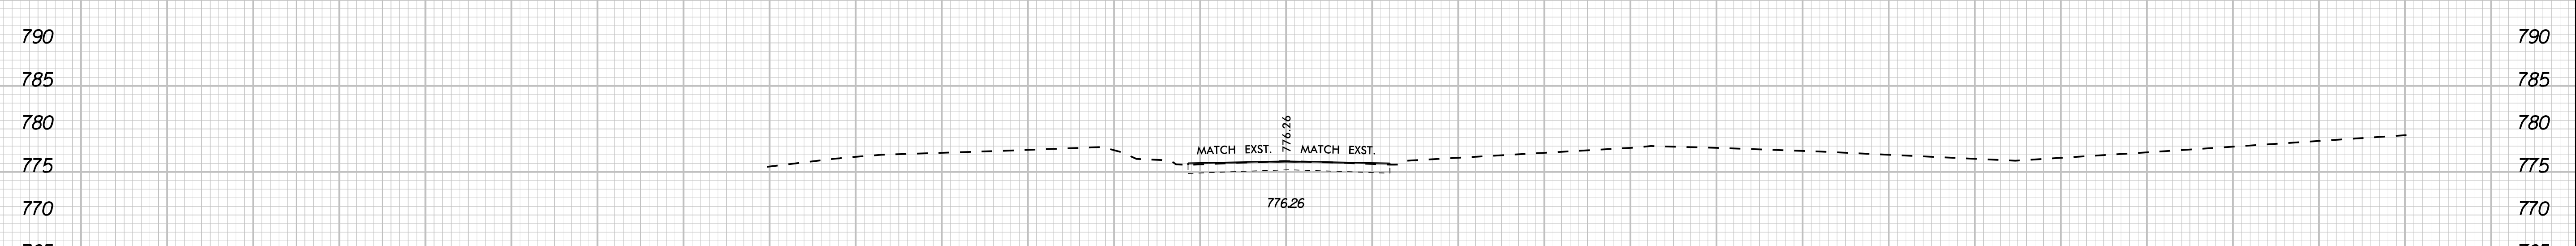

41 + 80.00
BEGIN CONSTRUCTION
-LI- SLOAN STREET

K:\CHL_PRJ\01036360_U-5907_Patts-Sloan_Ext\Roadway\XSCU-5907_rdy_xpl_LI-PAB.dgn
 10/9/2023