
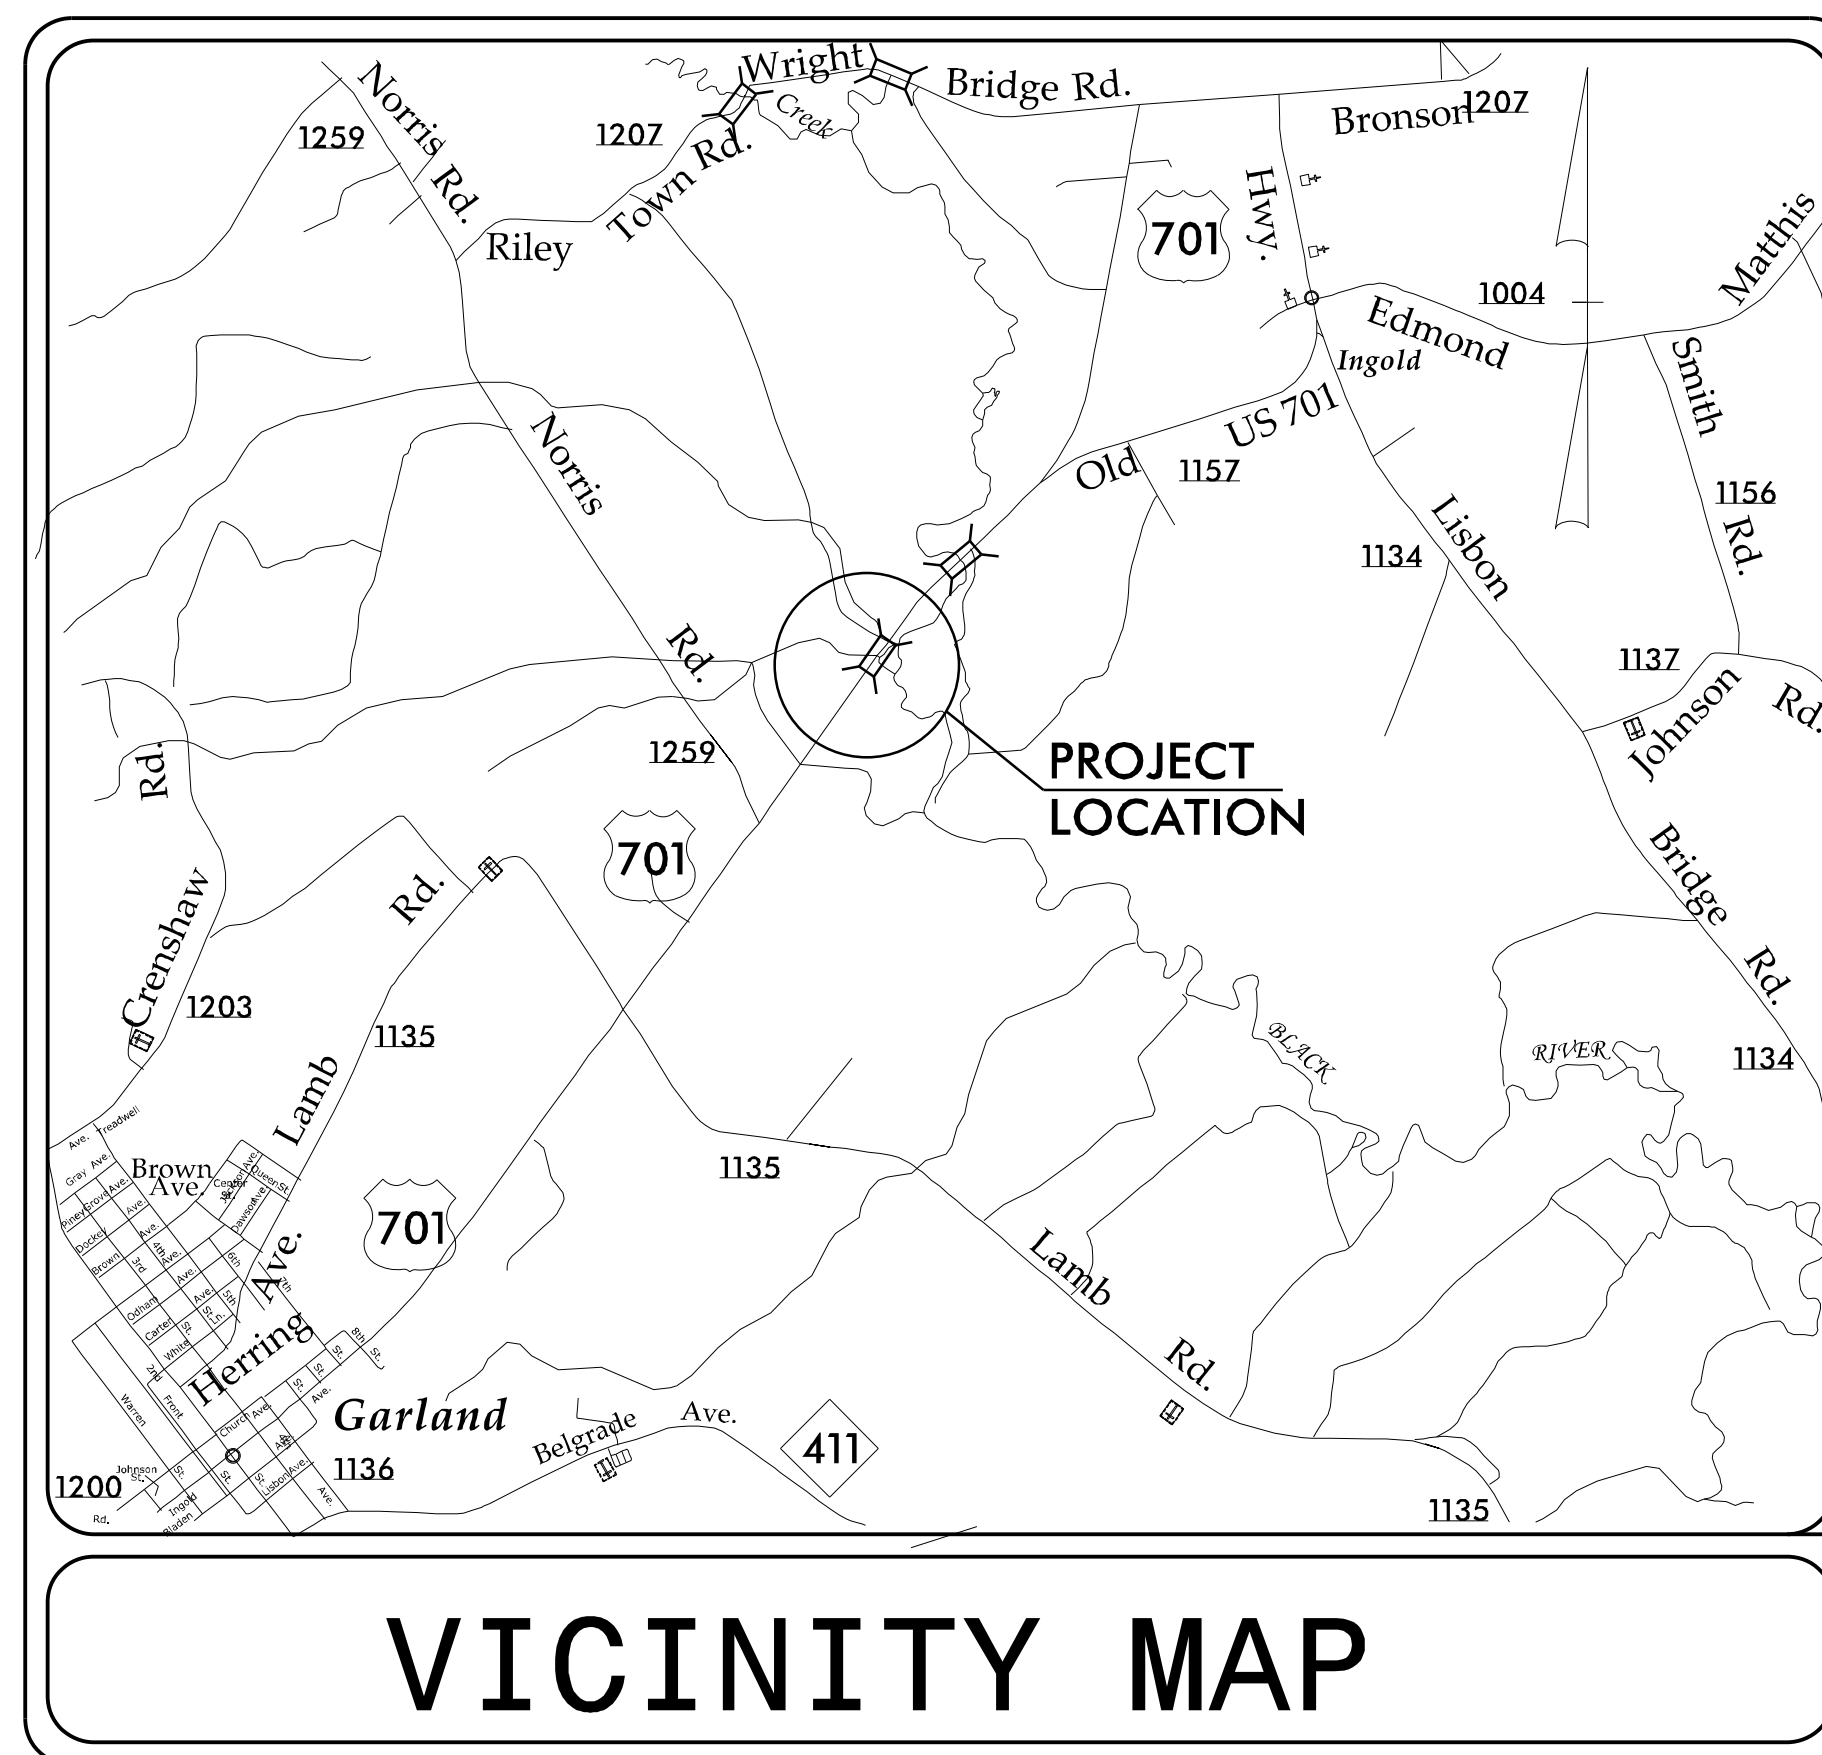


STATE OF NORTH CAROLINA
DIVISION OF HIGHWAYS

TRANSPORTATION MANAGEMENT PLAN

SAMPSON COUNTY

BRIDGE 810022 ON US 701 OVER BILL'S SWAMP

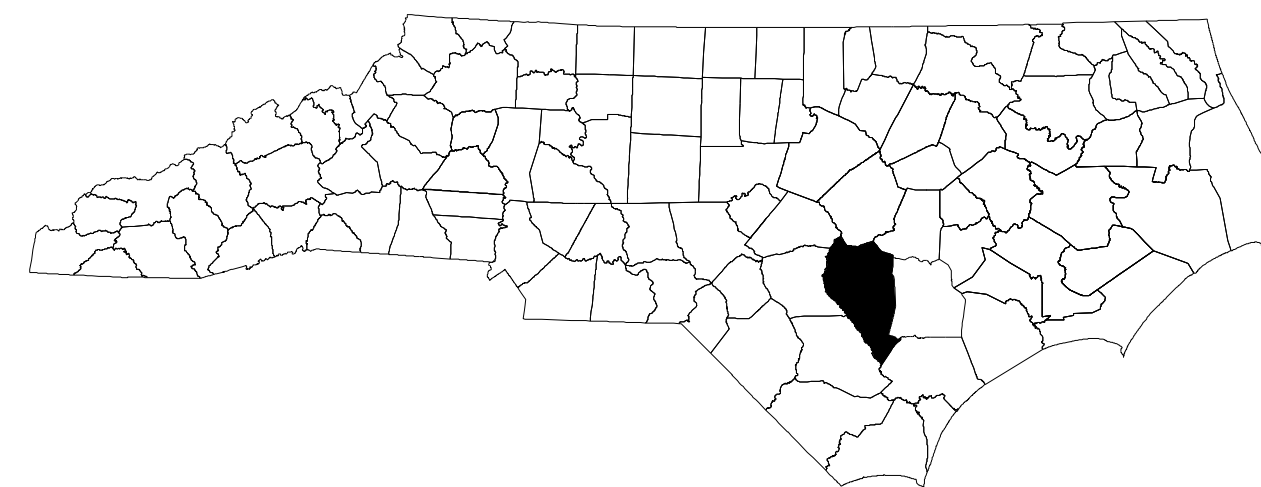


INDEX OF SHEETS

SHEET NO.	TITLE
TMP-1	TITLE SHEET, VICINITY MAP, AND INDEX OF SHEETS
TMP-1A	LIST OF APPLICABLE ROADWAY STANDARD DRAWINGS, AND LEGEND
TMP-1B	TRANSPORTATION OPERATIONS PLAN: (MANAGEMENT STRATEGIES, GENERAL NOTES, AND LOCAL NOTES AND PHASING)
TMP-2	PHASE I DETAIL (-DET- CONSTRUCTION)
TMP-3	PHASE II DETAIL (-L- US 701 CONSTRUCTION)


SHEET NO.
TMP-1

7/14/2023 S:\TMU\WZTC\DesignGroup\Projects\BR-0046\TCP\TMP_1.dgn User:rbhoward

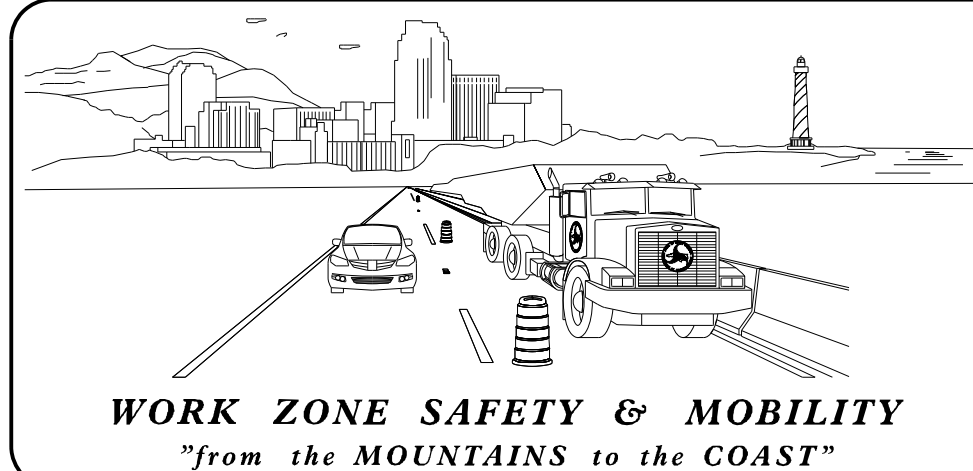


PLANS PREPARED BY:
Chris Howard

NCDOT CONTACTS:
Zach Clark, P.E.
PROJECT ENGINEER
Justin Beaver, P.E.
PROJECT DESIGN ENGINEER

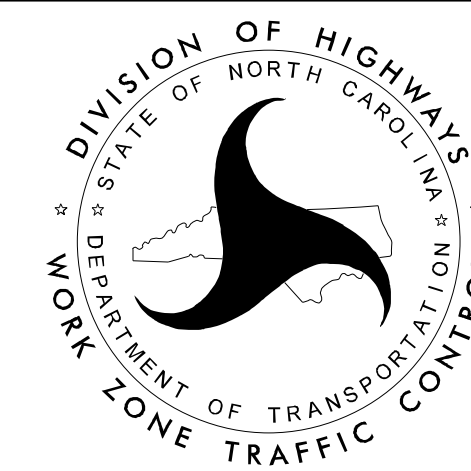

**DOCUMENT NOT CONSIDERED FINAL
UNLESS ALL SIGNATURES COMPLETED**

APPROVED: 
DATE: 11/14/2023

SEAL



TIP PROJECT: BR-0046