

STATE OF  
NORTH CAROLINA  
DEPT. OF TRANSPORTATION  
DIVISION OF HIGHWAYS  
RALEIGH, N.C.


ROADWAY DETAIL DRAWING FOR  
**1'-6" CONCRETE CURB & GUTTER  
(SPECIAL)**

846d01

STATE OF  
NORTH CAROLINA  
DEPT. OF TRANSPORTATION  
DIVISION OF HIGHWAYS  
RALEIGH, N.C.


ROADWAY DETAIL DRAWING FOR  
**1'-6" CONCRETE CURB & GUTTER  
(SPECIAL)**

846d01

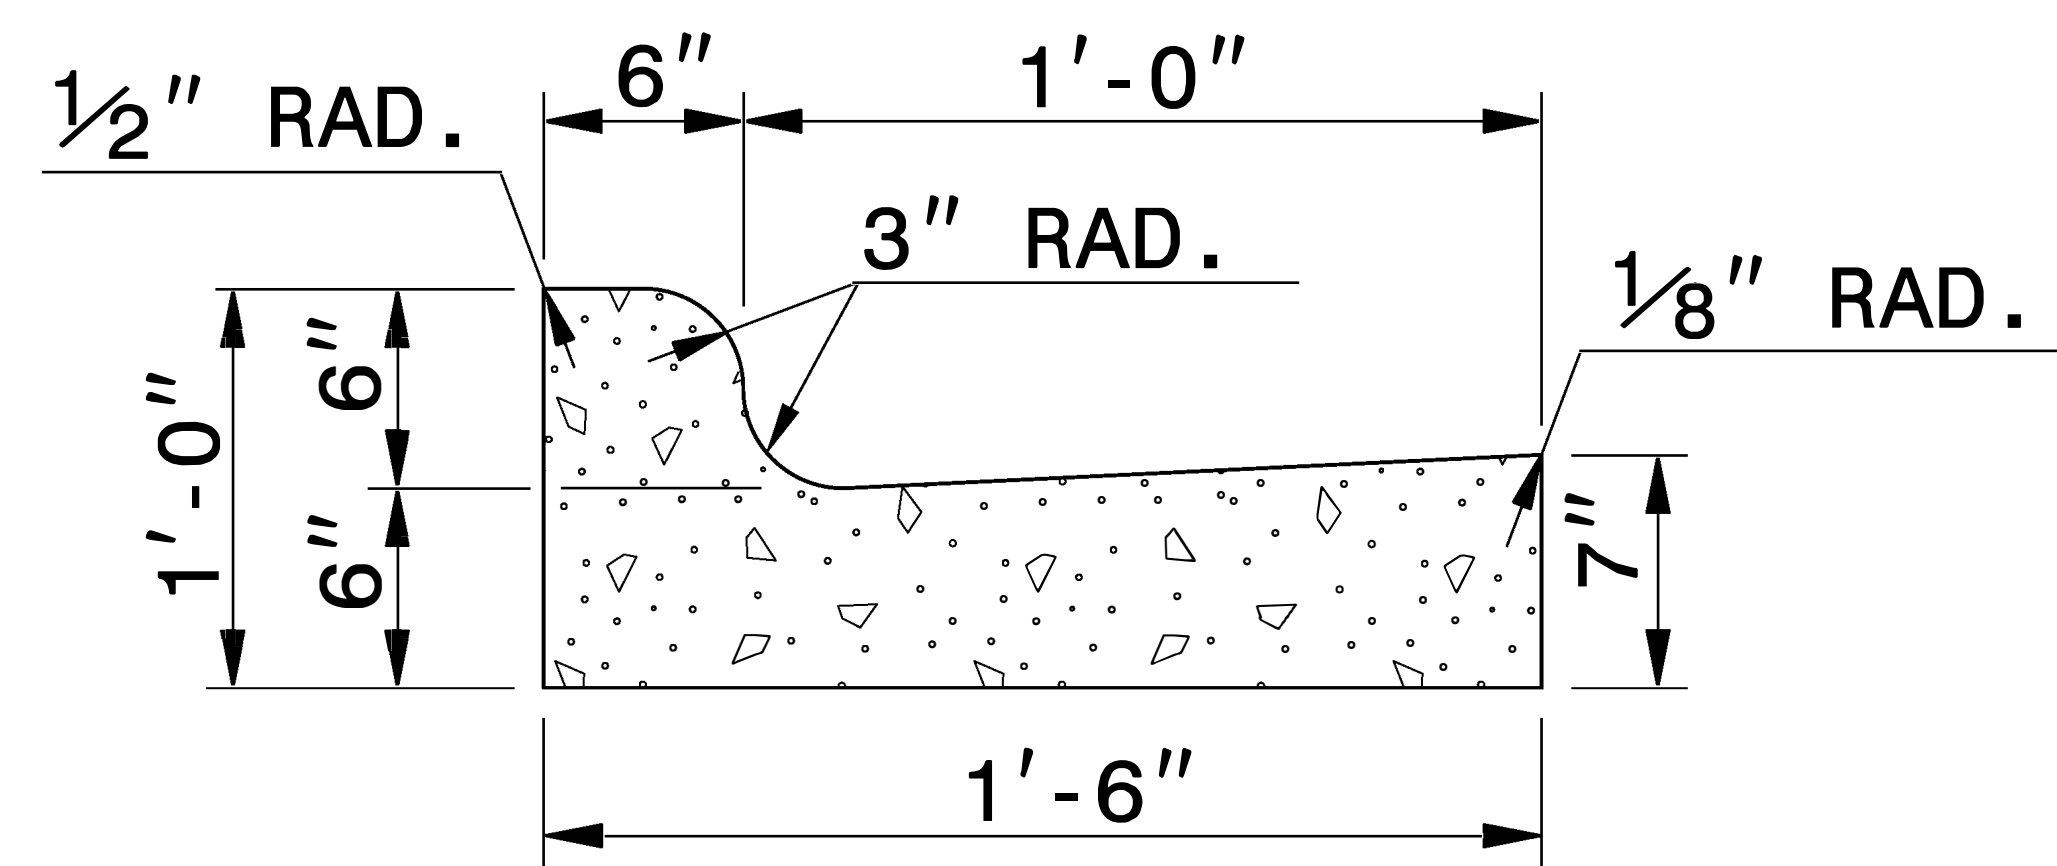


**1'-6" CURB AND GUTTER  
(SPECIAL)**  
**SECTION VIEW**

- GENERAL NOTES:
- PLACE CONTRACTION JOINTS AT 10' INTERVALS, EXCEPT THAT A 15' SPACING MAY BE USED WHEN A MACHINE IS USED OR WHEN SATISFACTORY SUPPORT FOR THE FACE FORM CAN BE OBTAINED WITHOUT THE USE OF TEMPLATES AT 10' INTERVALS.
  - JOINT SPACING MAY BE ALTERED IF REQUIRED BY THE ENGINEER.
  - CONTRACTION JOINTS MAY BE INSTALLED WITH THE USE OF TEMPLATES OR FORMED BY OTHER APPROVED METHODS.
  - FILL ALL CONSTRUCTION JOINTS WITH JOINT FILLER AND SEALER.
  - SPACE EXPANSION JOINTS AT 90' INTERVALS AND ADJACENT TO ALL RIGID OBJECTS.

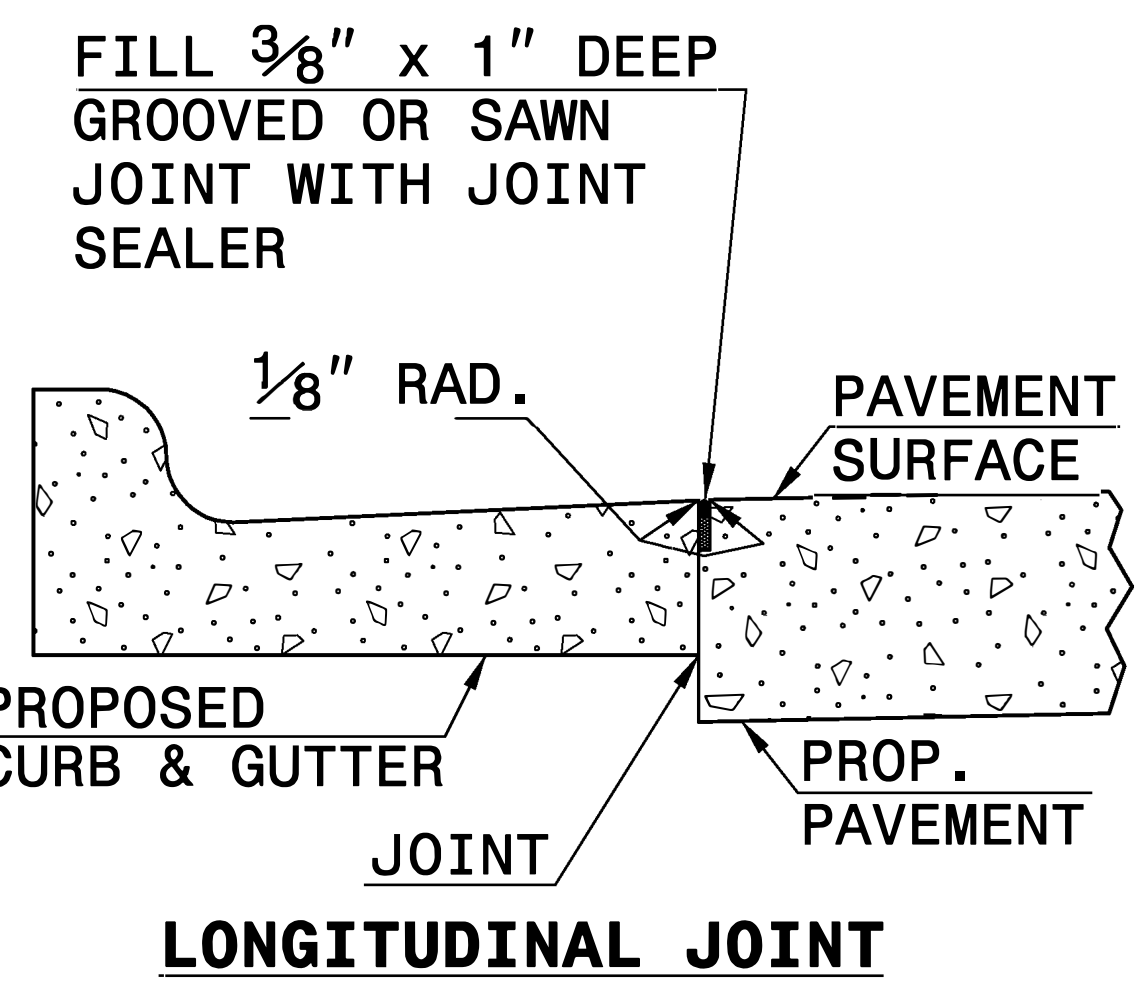


**LONGITUDINAL JOINT**

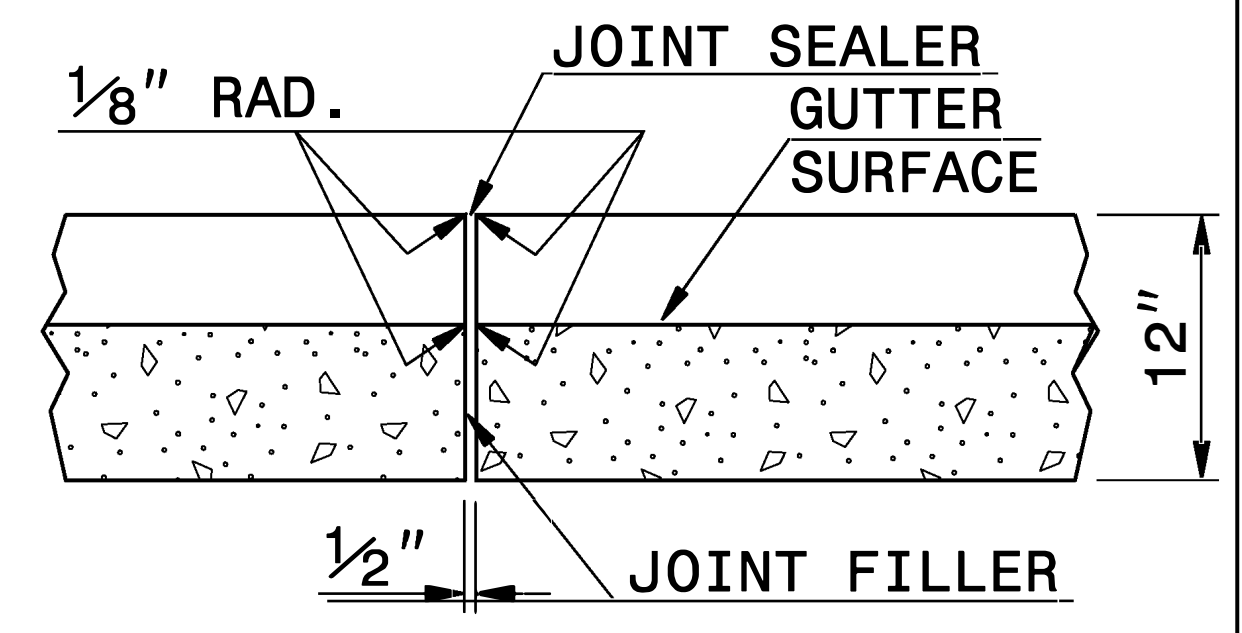

**TRANSVERSE EXPANSION JOINT  
IN CURB AND GUTTER**

**SECTION VIEW OF JOINTS**

16-NOV-2023 13:38  
S:\Contractors\CDN\trg\16-11-23\Special\_Details\jhowerton\846d01 2ft C&G.dgn  
ktemp AT CSD-320967

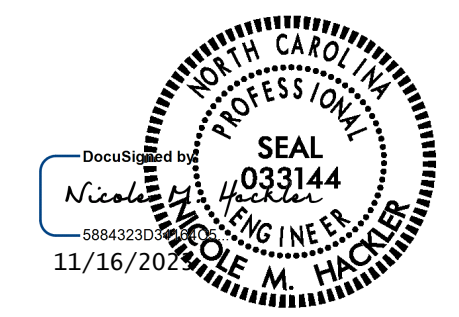

**CONTRACT STANDARDS  
AND DEVELOPMENT UNIT**  
Office 919-707-6950 FAX 919-250-4119

**SEE TITLE BLOCK**

ORIGINAL BY: ktemp DATE: 11/16/23  
MODIFIED BY: DATE:  
CHECKED BY: DATE:  
FILE SPEC.: details\jhowerton\846d01 2ft C&G.dgn

DOCUMENT NOT CONSIDERED FINAL  
UNLESS ALL SIGNATURES COMPLETED