


NOTES

1. FIVE (5) DAYS PRIOR TO BEGINNING WORK ON THE SIGNAL SYSTEM, CONTACT THE DIVISION TRAFFIC ENGINEER AT (704) 983-4400 TO ARRANGE FOR THE DIVISION TO PROGRAM THE NEW FIELD ETHERNET SWITCHES WITH THE NECESSARY NETWORK CONFIGURATION DATA, INCLUDING BUT NOT LIMITED TO: THE PROJECT IP ADDRESS, DEFAULT GATEWAY, SUBNET MASK AND VLAN ID INFORMATION. NOTIFY THE ENGINEER AFTER ALL WORK IS PERFORMED TO ENSURE THAT ALL FIBER CIRCUITS ARE FUNCTIONING PROPERLY. WORK IS NOT COMPLETE UNTIL THE SIGNAL SYSTEM IS BACK UP AND OPERATIONAL.
2. ALL NCDOT ATTACHMENT POINTS ARE 40" BELOW POWER, FRONT SIDE OF POLE, UNLESS OTHERWISE NOTED.
3. CONTRACTOR SHALL COMPLY WITH NESC GUIDELINES FOR INSTALLING NCDOT CABLES ON JOINT-USE POLES.
4. CONTRACTOR TO RECORD EXISTING SPLICE ARRANGEMENT FOR COMPARISON TO THE SUPPLIED SPLICE DETAILS. IF DISCREPANCIES EXIST, CONTACT THE ENGINEER TO DETERMINE HOW TO PROCEED WITH RESPLICING. PROVIDE AS-BUILT PLANS TO THE ENGINEER IF FINAL SPLICE ARRANGEMENT DIFFERS FROM THE SUPPLIED SPLICE DETAILS.

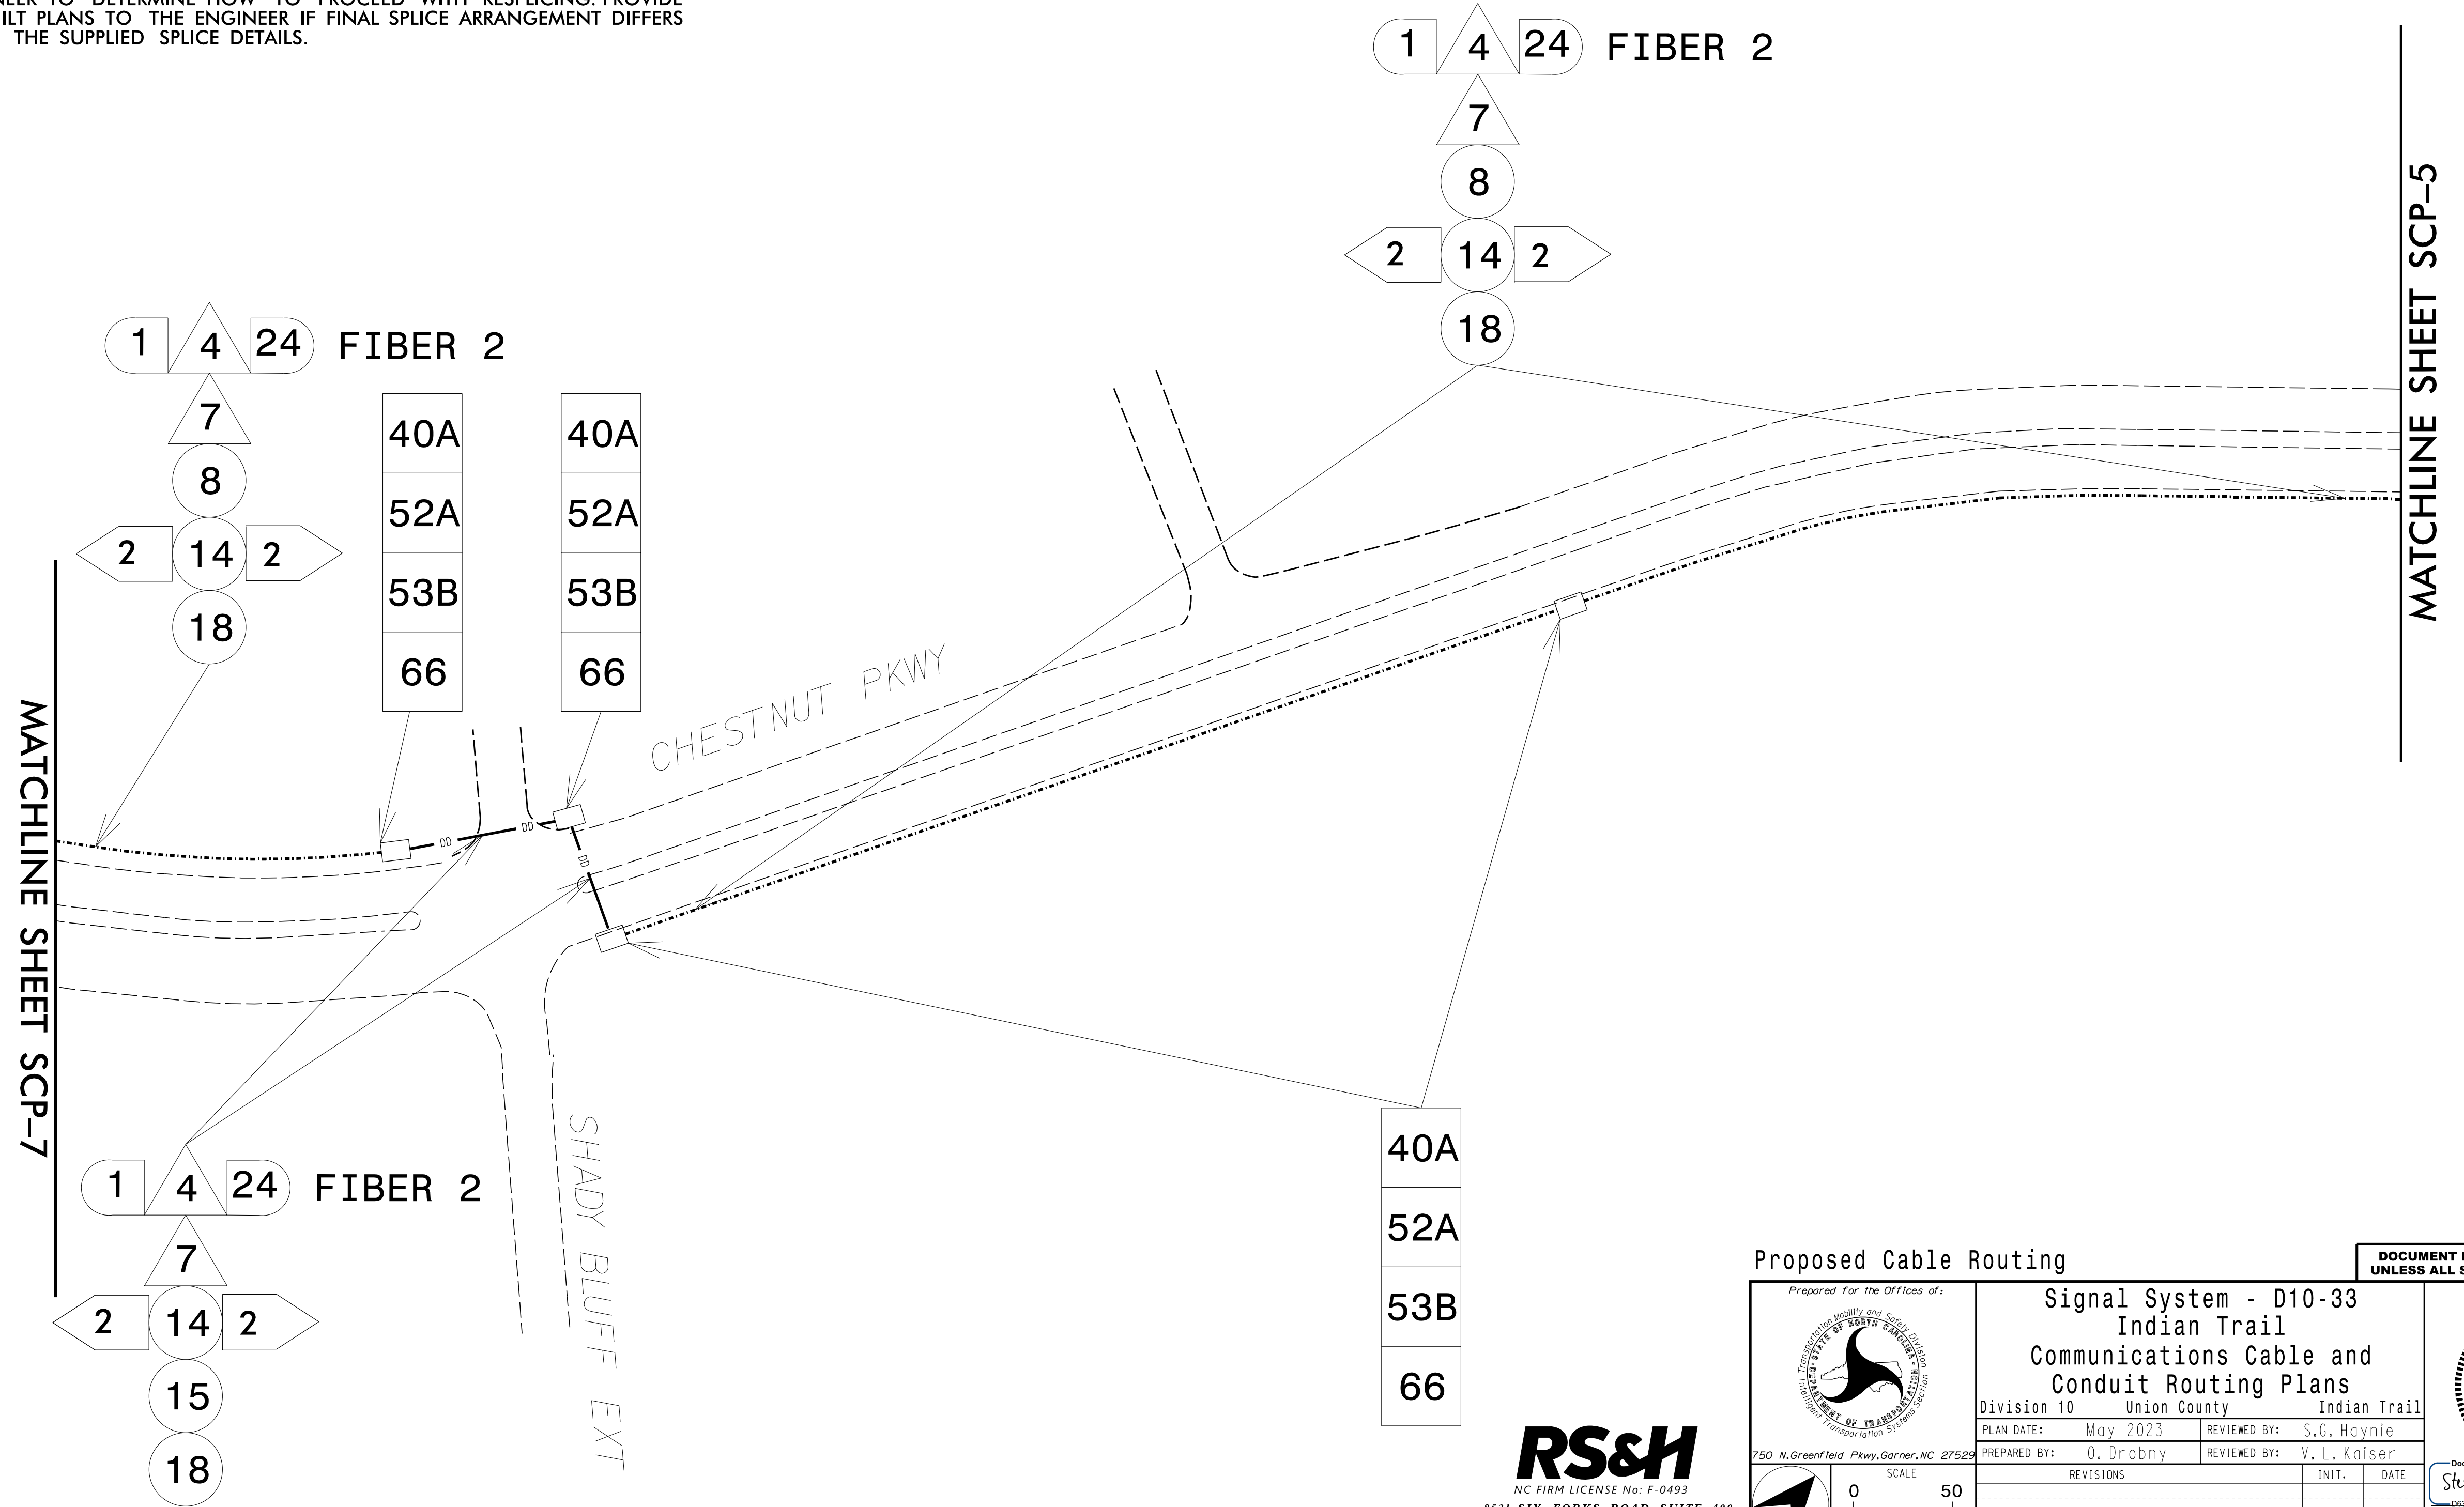

Proposed Cable Routing

DOCUMENT NOT CONSIDERED FINAL UNLESS ALL SIGNATURES COMPLETED

		Signal System - D10-33 Indian Trail Communications Cable and Conduit Routing Plans		
Division 10 Union County Indian Trail		PLAN DATE: May 2023 REVIEWED BY: S.G. Haynie		
PREPARED BY: O. Drobny		REVIEWED BY: V.L. Kaiser		Documented by: <i>Steven G. Haynie</i> 18/2023
REVISIONS	INIT.	DATE		
SCALE: 0 50 1" = 50'				

750 N. Greenfield Pkwy, Garner, NC 27529
 NC FIRM LICENSE No: F-0493
 8521 SIX FORKS ROAD, SUITE 400
 RALEIGH, NC 27615
 (919) 926-4100

CADD Filename: U-5808scp06.dgn

5/14/2023
 R:\Web\Drawings\offices\des\gn\plan_sheets\ku-5808scp06.dgn
 10:09:40 AM