

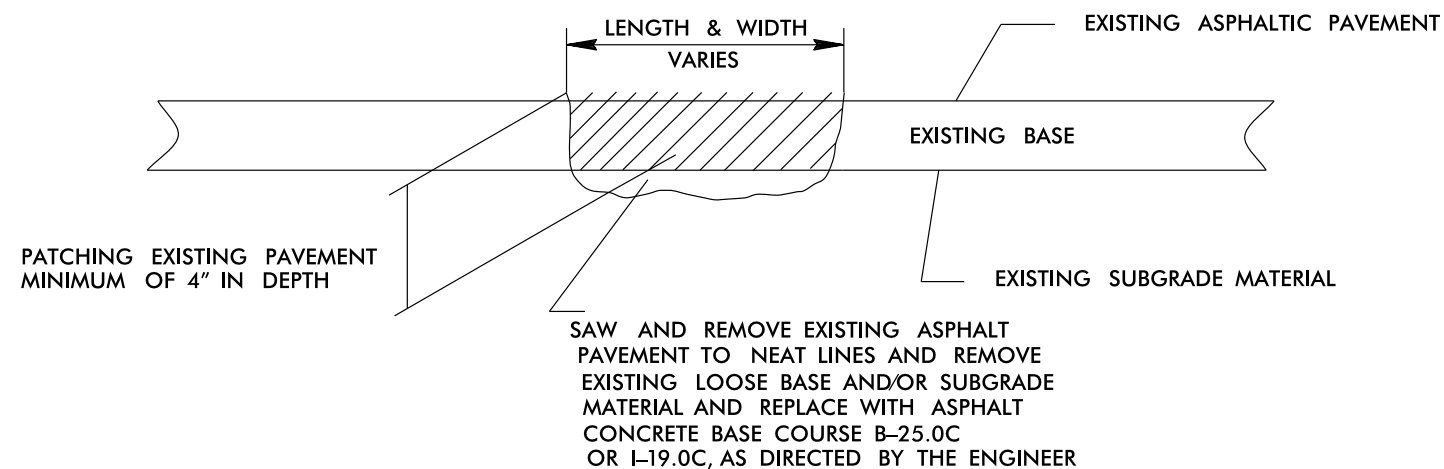



### DETAILS OF PATCHING EXISTING PAVEMENT PRIOR TO RESURFACING

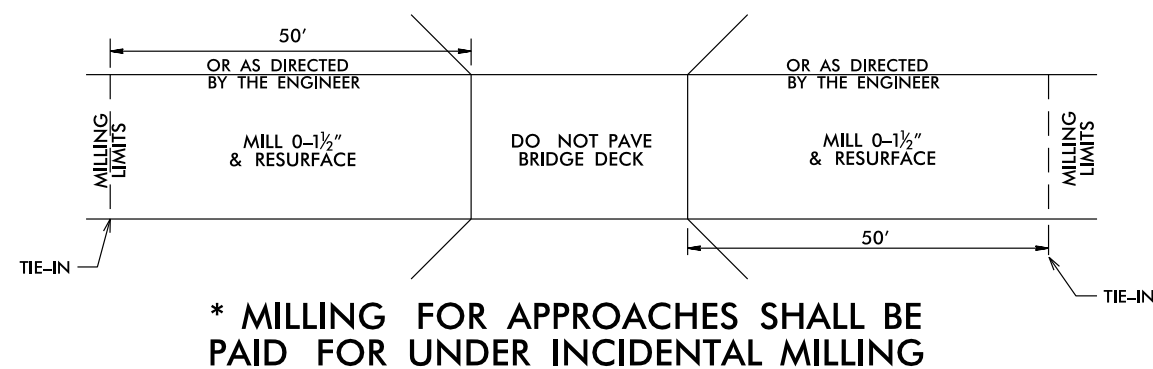

### PAVEMENT TIE-IN DETAIL

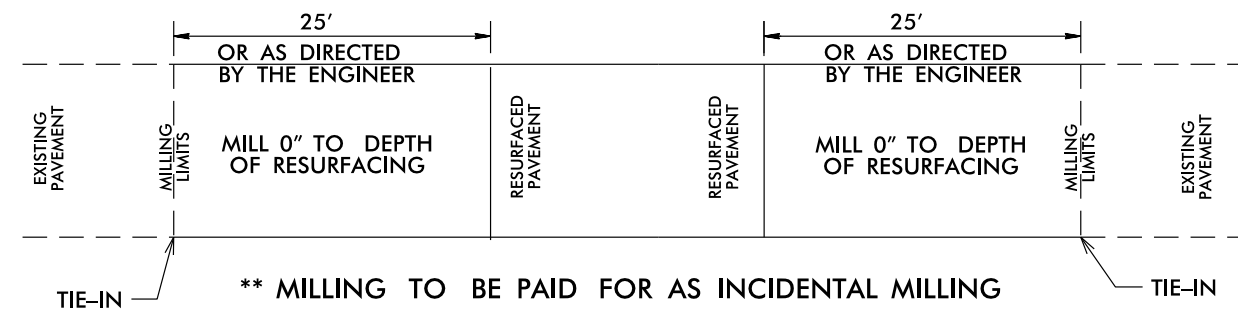

**BRIDGE DRAWING FOR  
MAP #5 GOLDSTON CARBONTON RD BRIDGE #201**

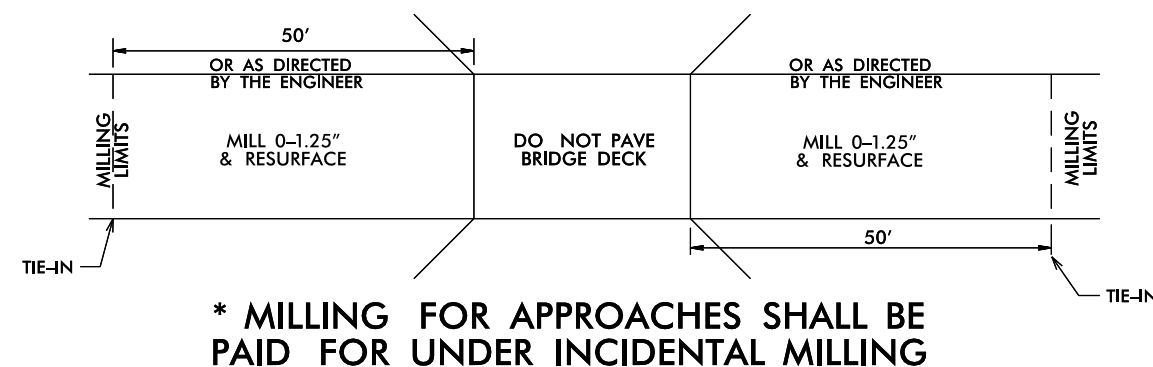

**BRIDGE DRAWING FOR  
MAP #19 PLANK RD BRIDGE #169**

### PROJECT NOTES

- ONE COAT OF PAINT MARKINGS TO BE APPLIED ON MAPS 4-19. PERMANENT MARKINGS TO BE HANDLED ON A LATER PROJECT.
- PAINT MARKINGS INCLUDED FOR MILLING ON MAPS 1 AND 2.