



### DETAILS OF PATCHING EXISTING PAVEMENT PRIOR TO RESURFACING

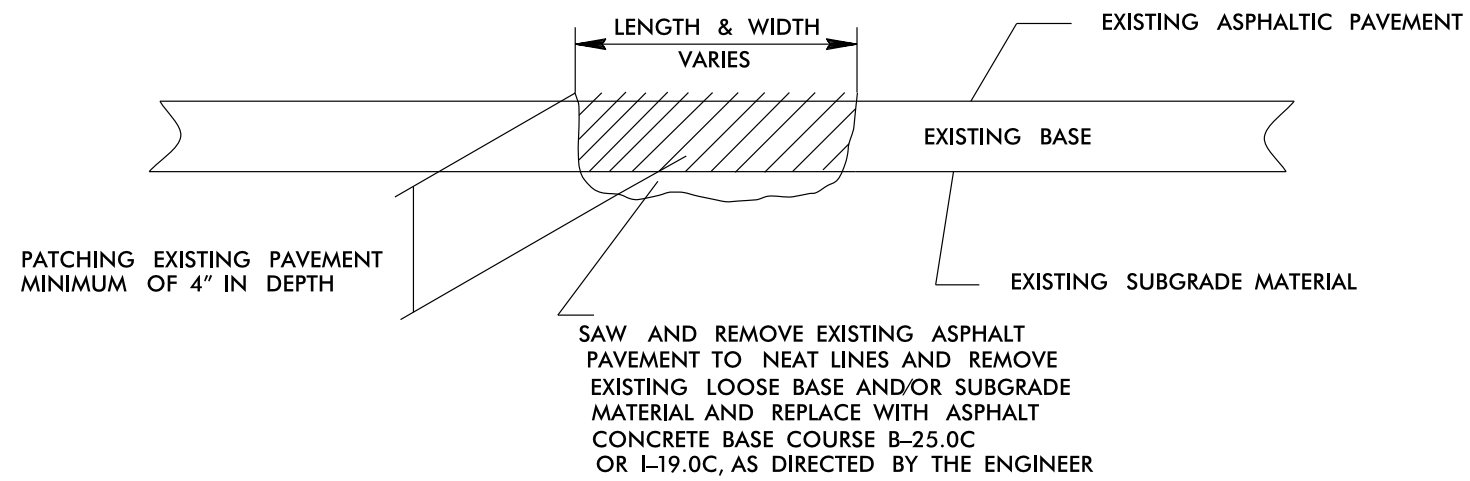

### PAVEMENT TIE-IN DETAIL

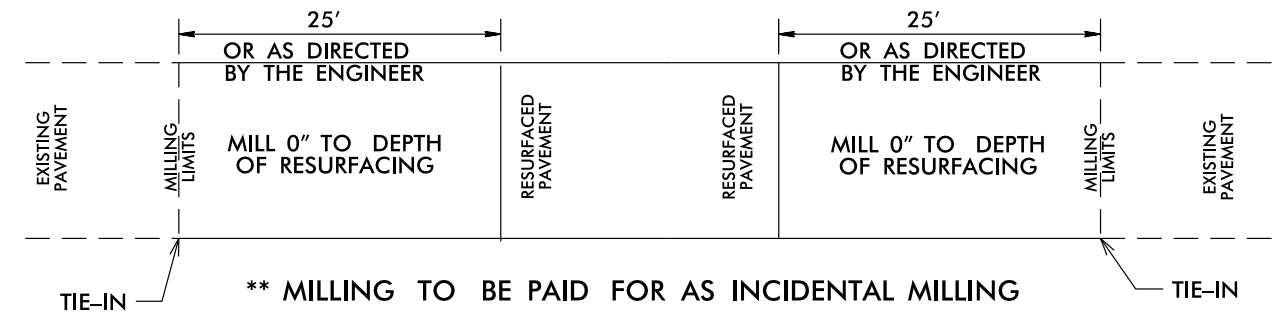

### PROJECT NOTES

- ONE COAT OF PAINT MARKINGS TO BE APPLIED ON MAPS 4-8. PERMANENT MARKINGS TO BE HANDLED ON A LATER PROJECT.