



6/23/16

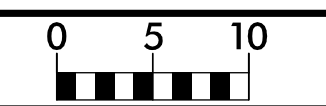

|                     |           |
|---------------------|-----------|
| PROJ. REFERENCE NO. | SHEET NO. |
| 17BP.14.R.204       | X-17      |

150 140 130 120 110 100 90 80 70 60 50 40 30 20 10 0 10 20 30 40 50 60 70 80 90 100 110 120 130 140 150

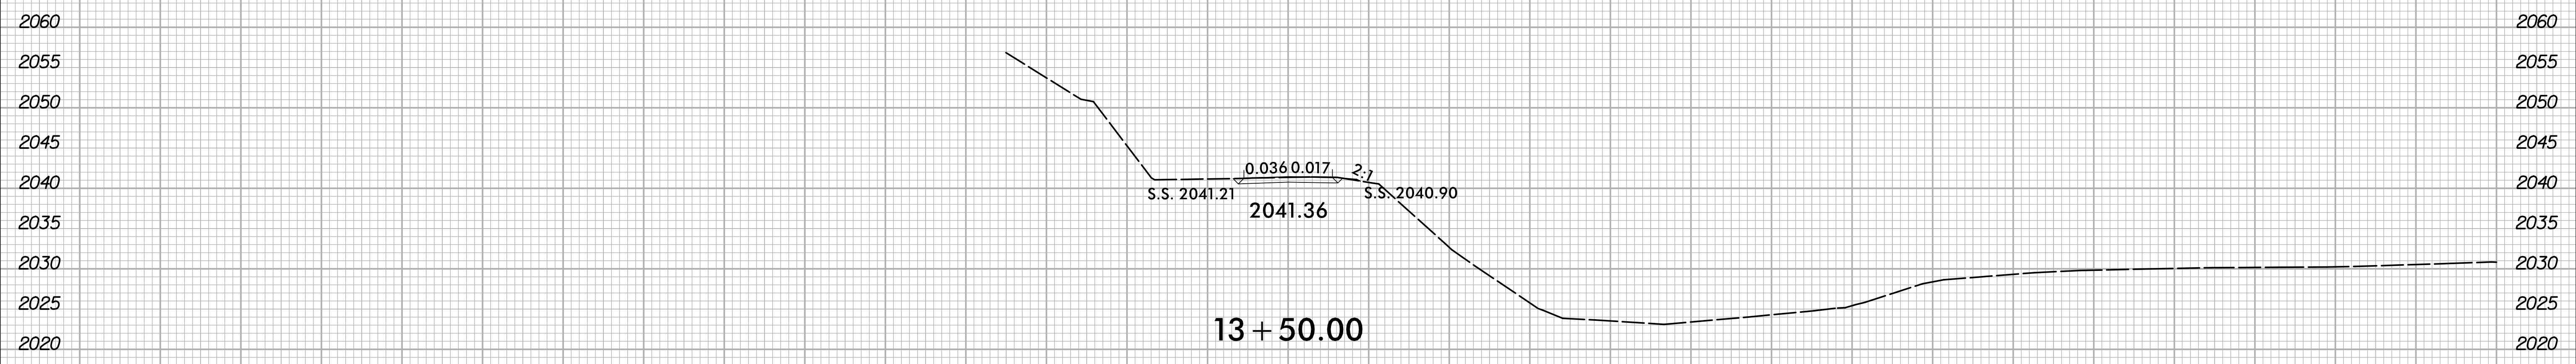

-DR-

150 140 130 120 110 100 90 80 70 60 50 40 30 20 10 0 10 20 30 40 50 60 70 80 90 100 110 120 130 140 150

I:\4\2022  
N:\C00\Division 14 - 2017\B5910 Jackson 490032\Roadway\XSC\490032\_Rdy\_xp1\_DR.dgn  
User:rsme1\vin