

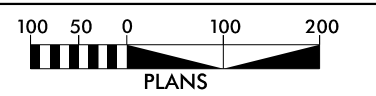


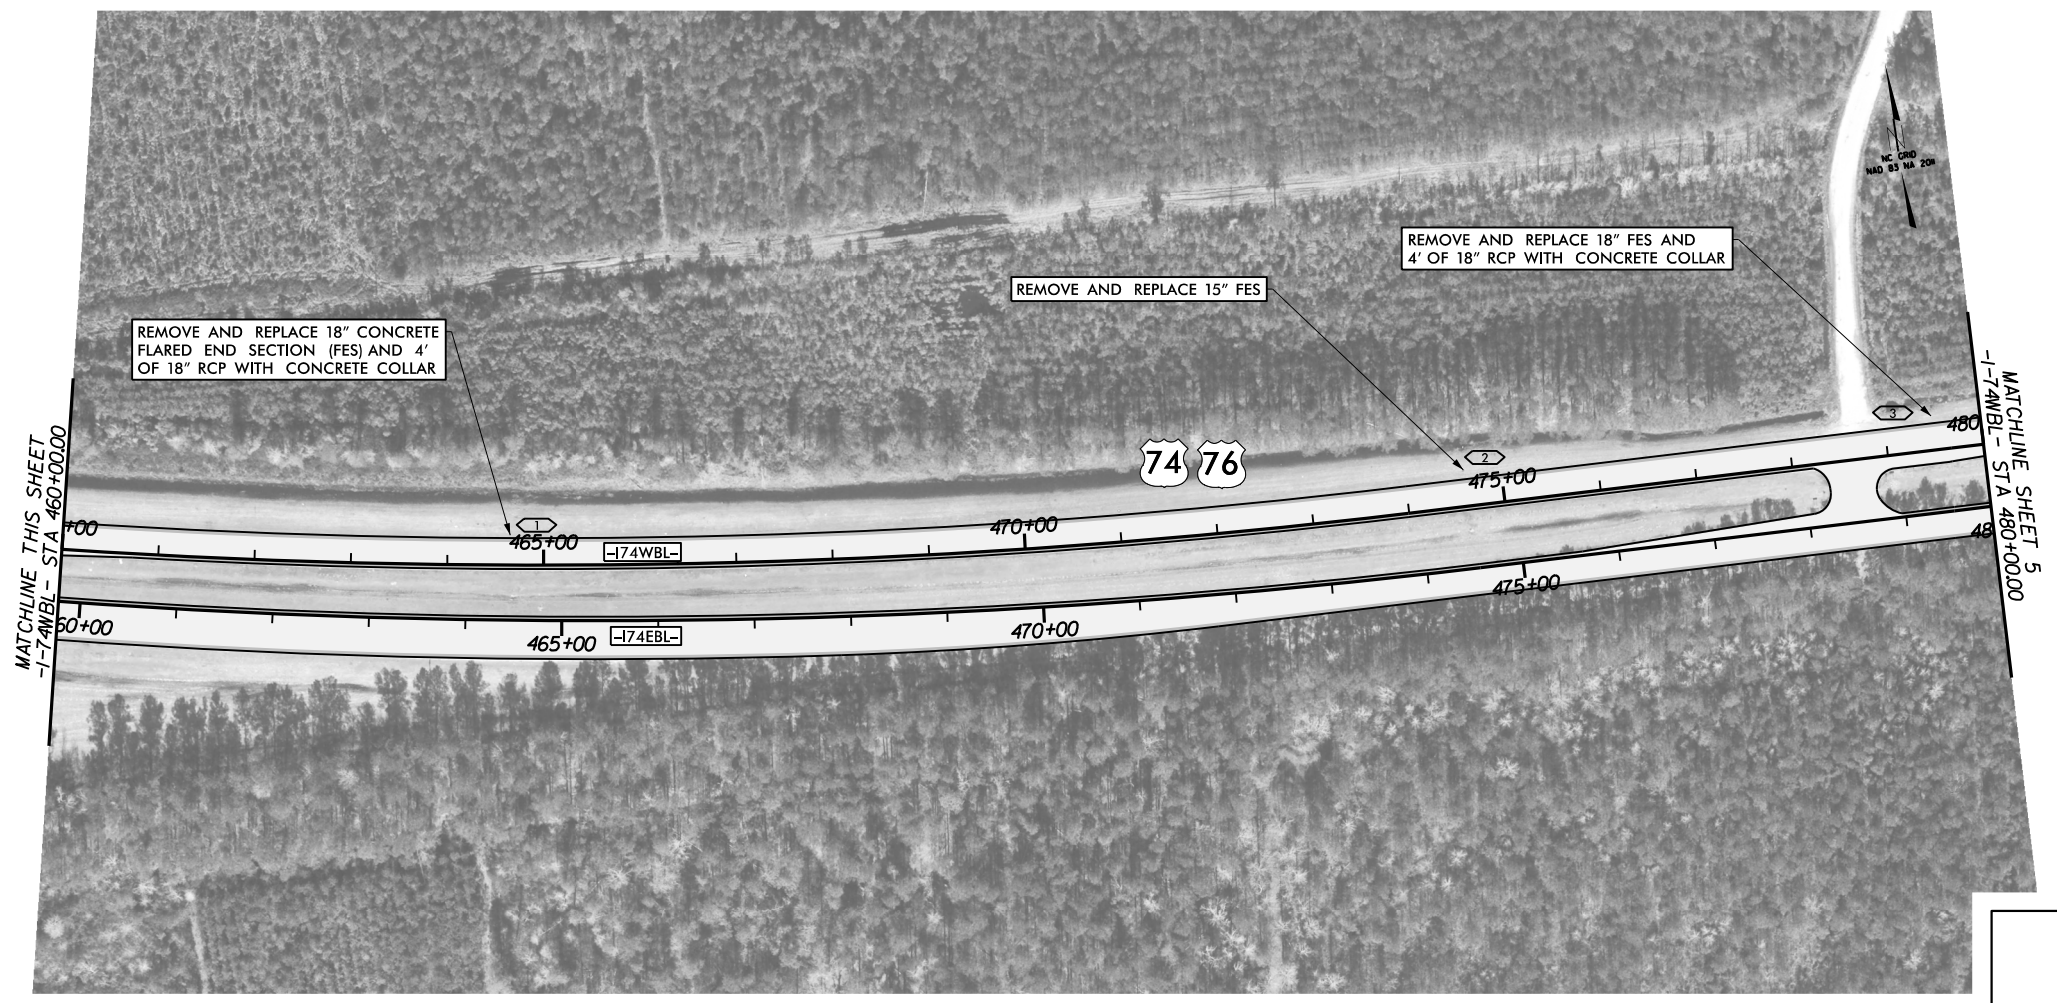

Whitman, Reardon & Associates, LLP
 1201 Edwards Mill Road, Suite 320, Raleigh, North Carolina 27606

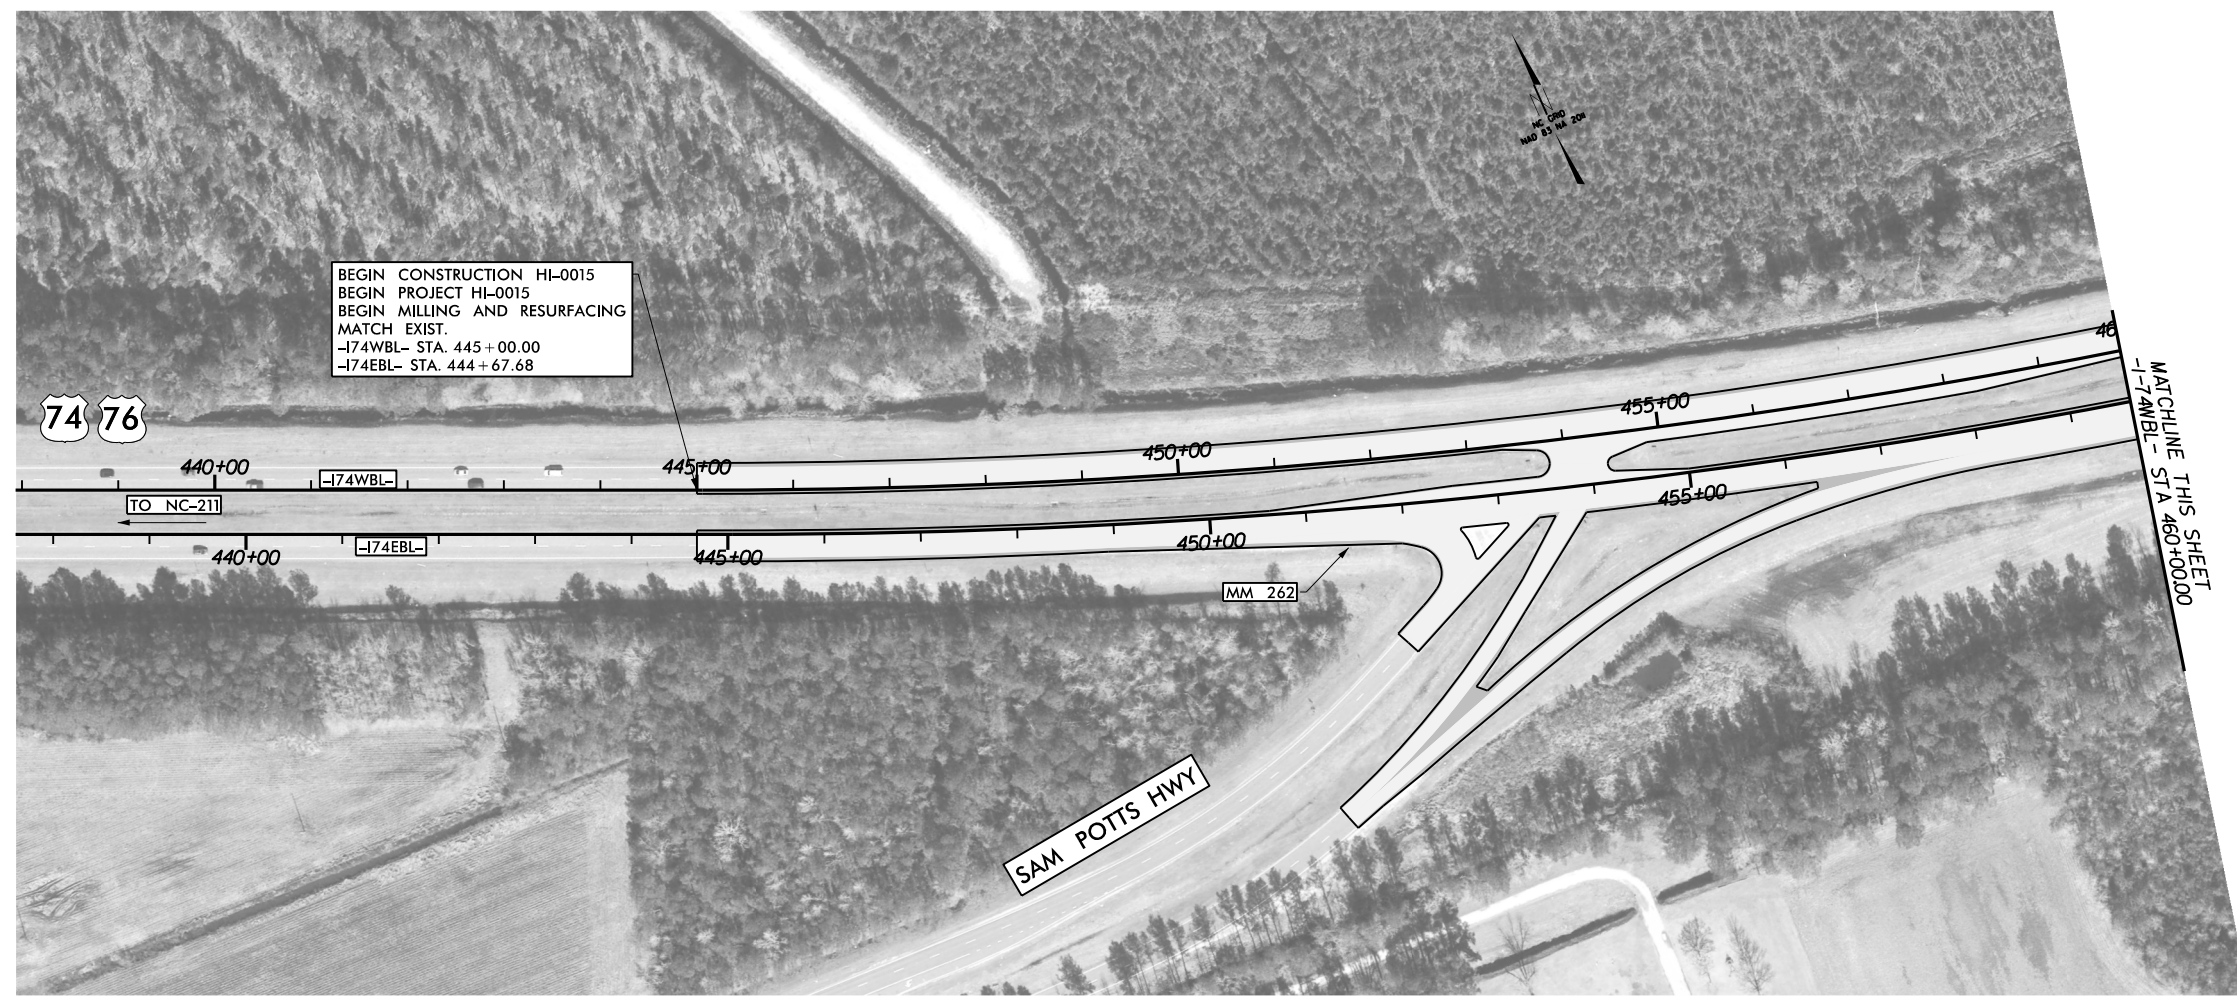

8/17/99
 9:51:12 AM
 N:\43006-002\CADD\NCDOT\Roadway\Proj\HI-0015\HI-0015_RDY_PSH-04.dgn
 10/11/15