



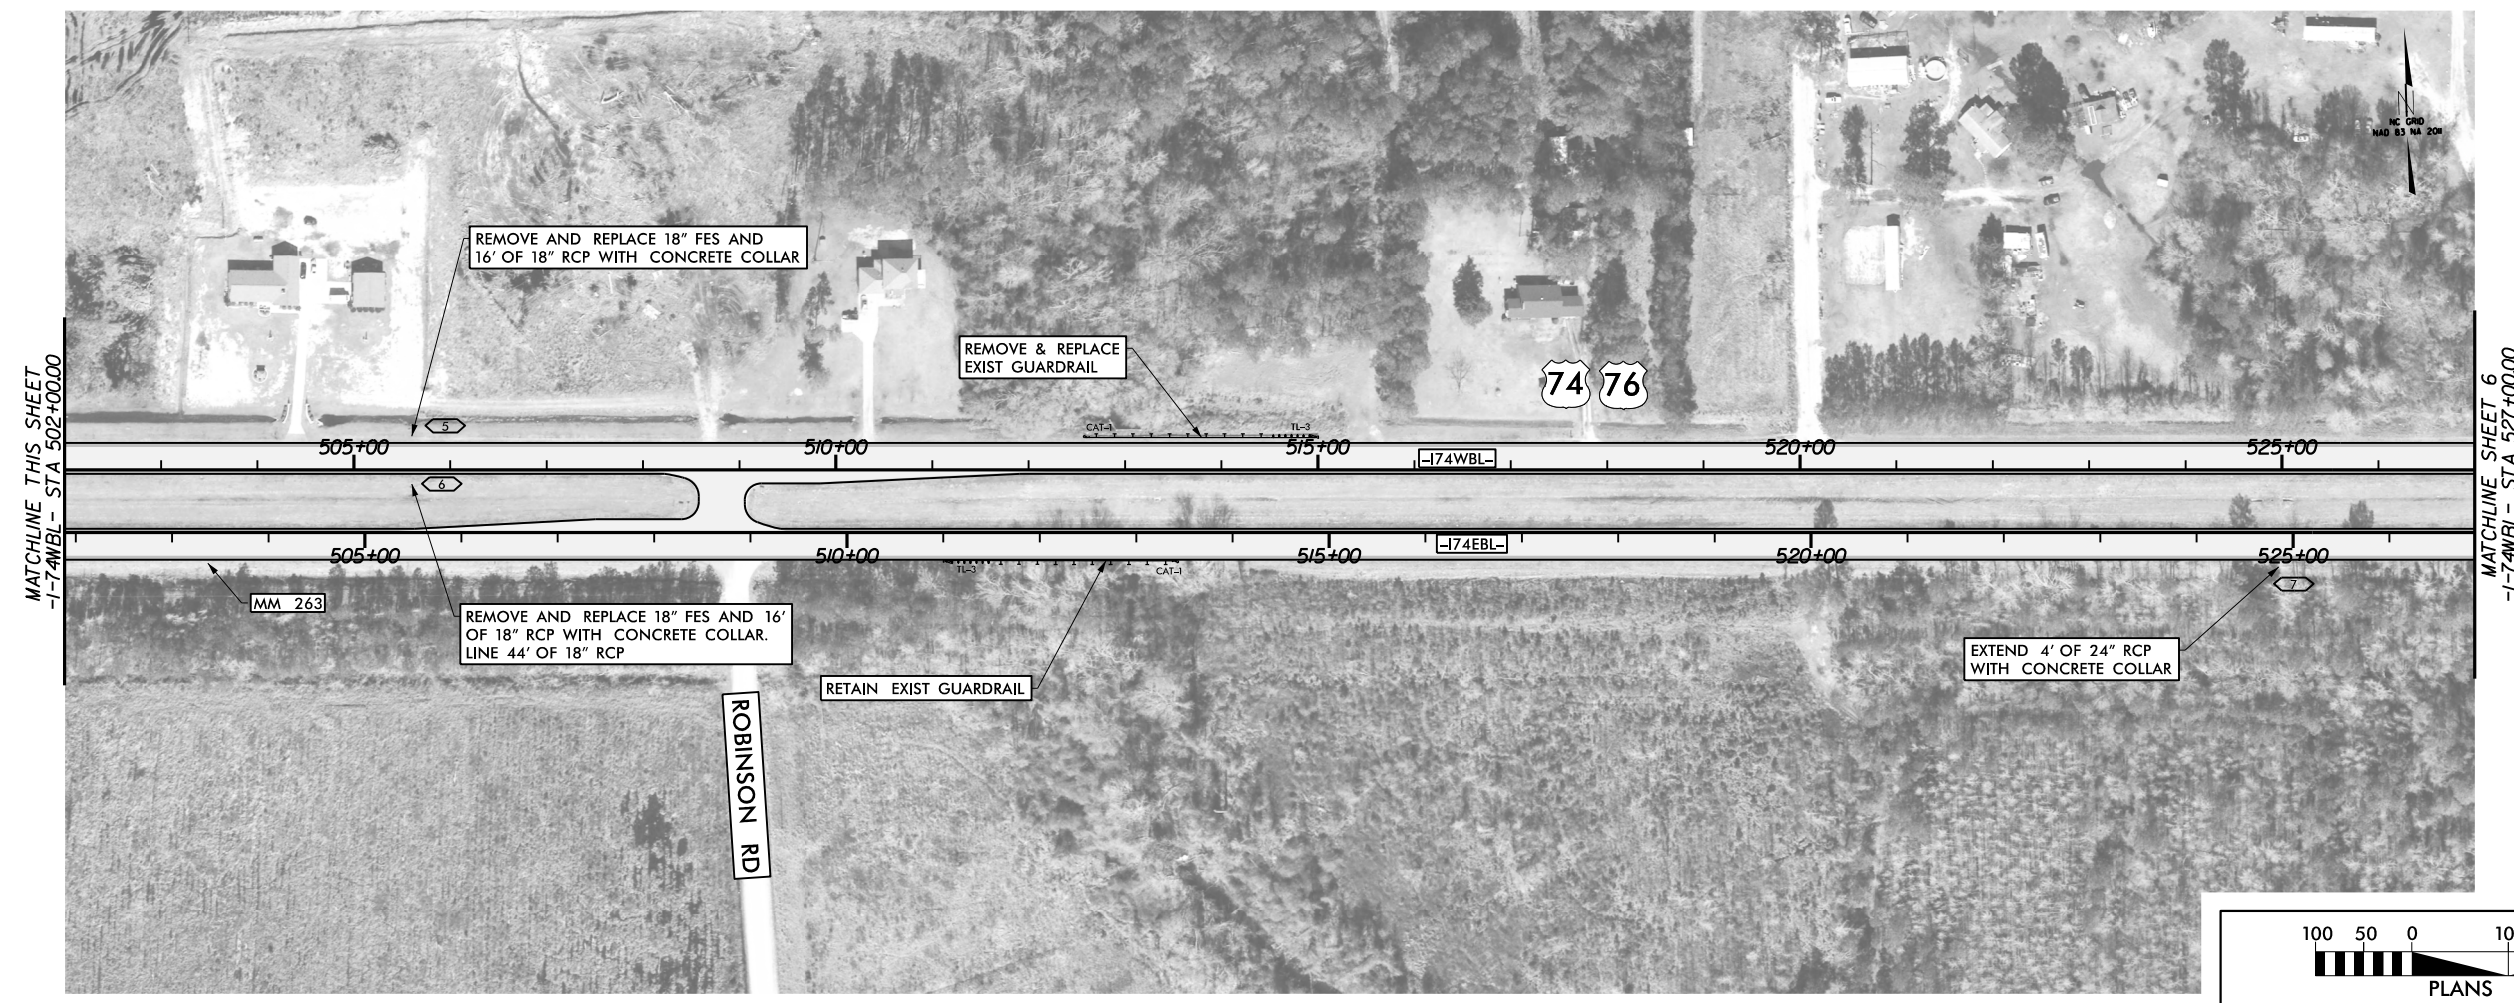

Whitman, Requardt & Associates, LLP
 1201 Edwards Mill Road, Suite 320, Raleigh, North Carolina 27606

8/17/99

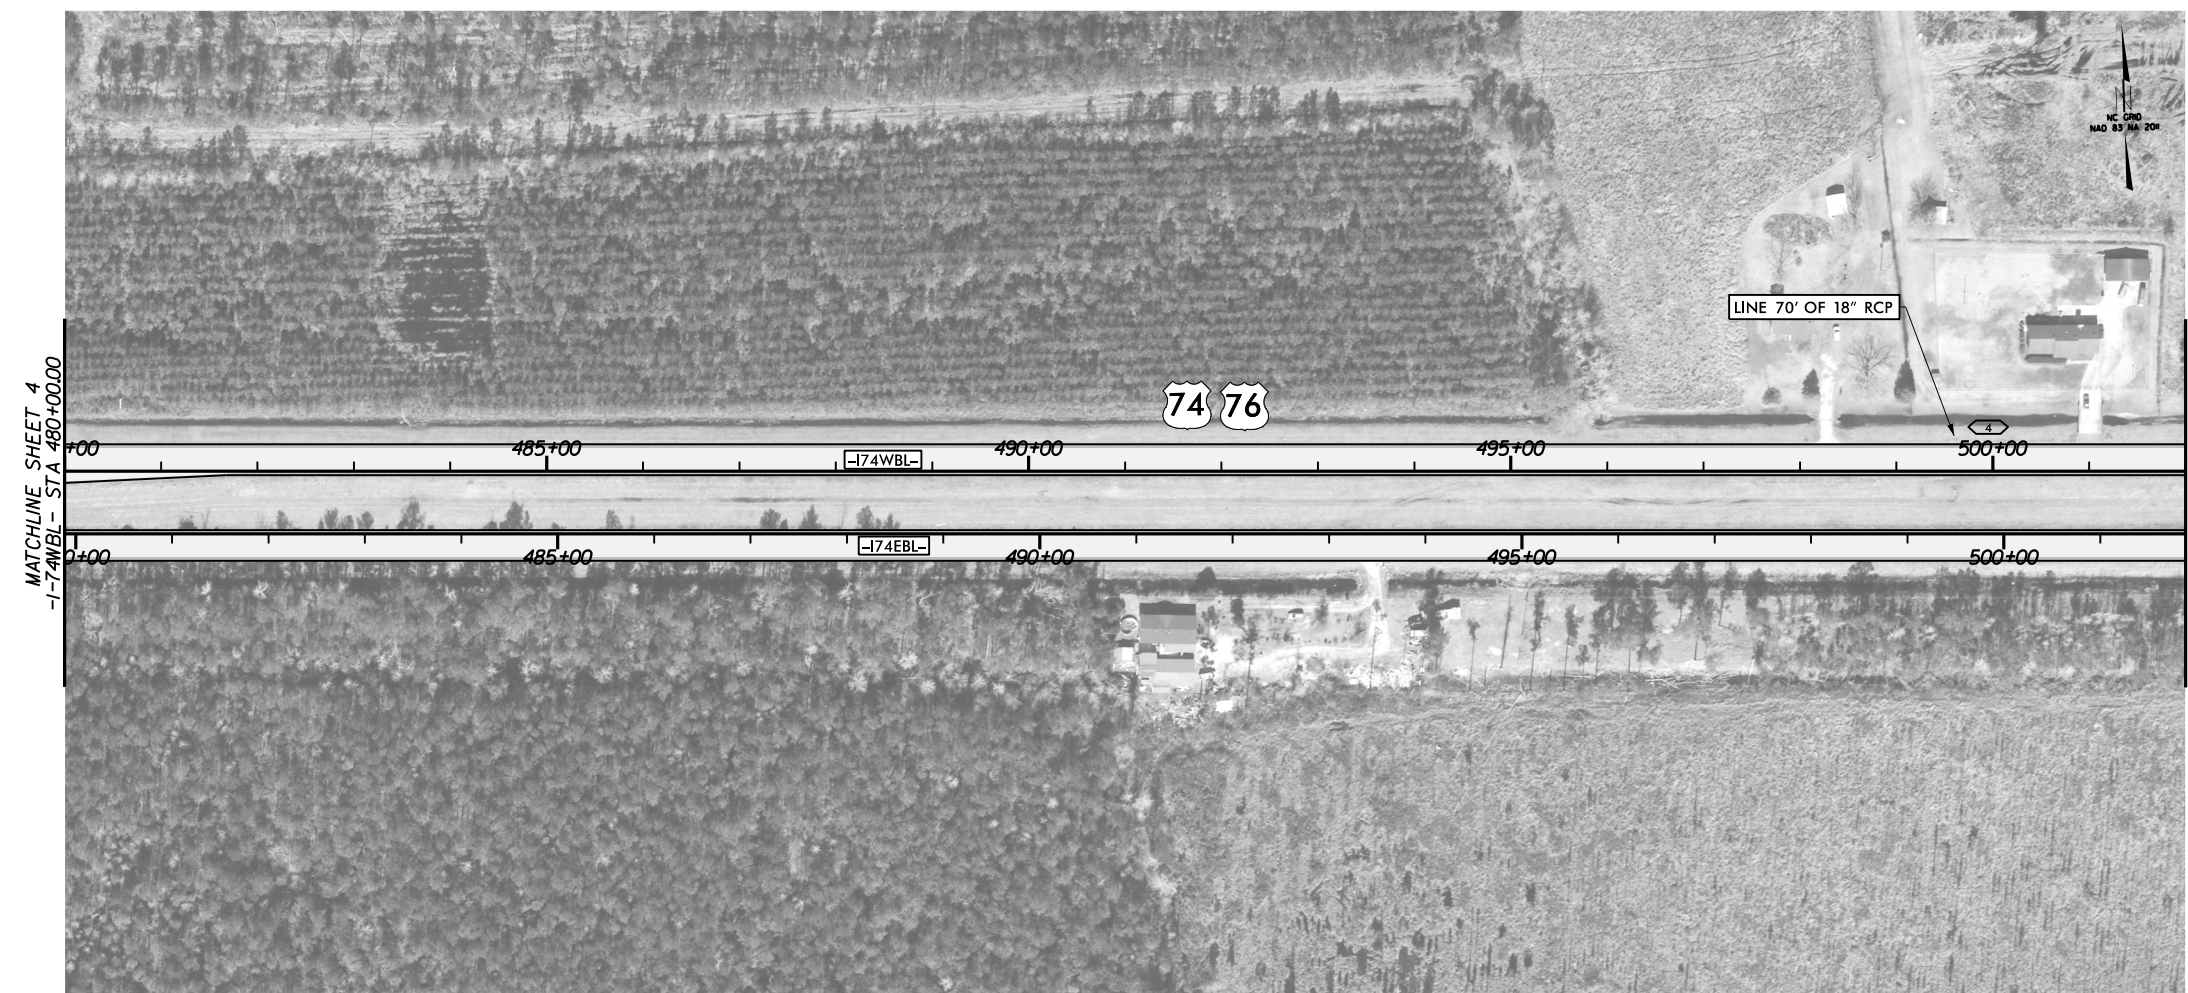

1:37:57 PM
 N:\43006-002\CADD\NCDDT\Roadway\Proj\HI-0015\HI-0015_RDY_PSH-05.dgn

