



8/17/99

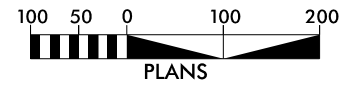

Whitman, Requardt & Associates, LLP
 1201 Edwards Mill Road, Suite 320, Raleigh, North Carolina 27606

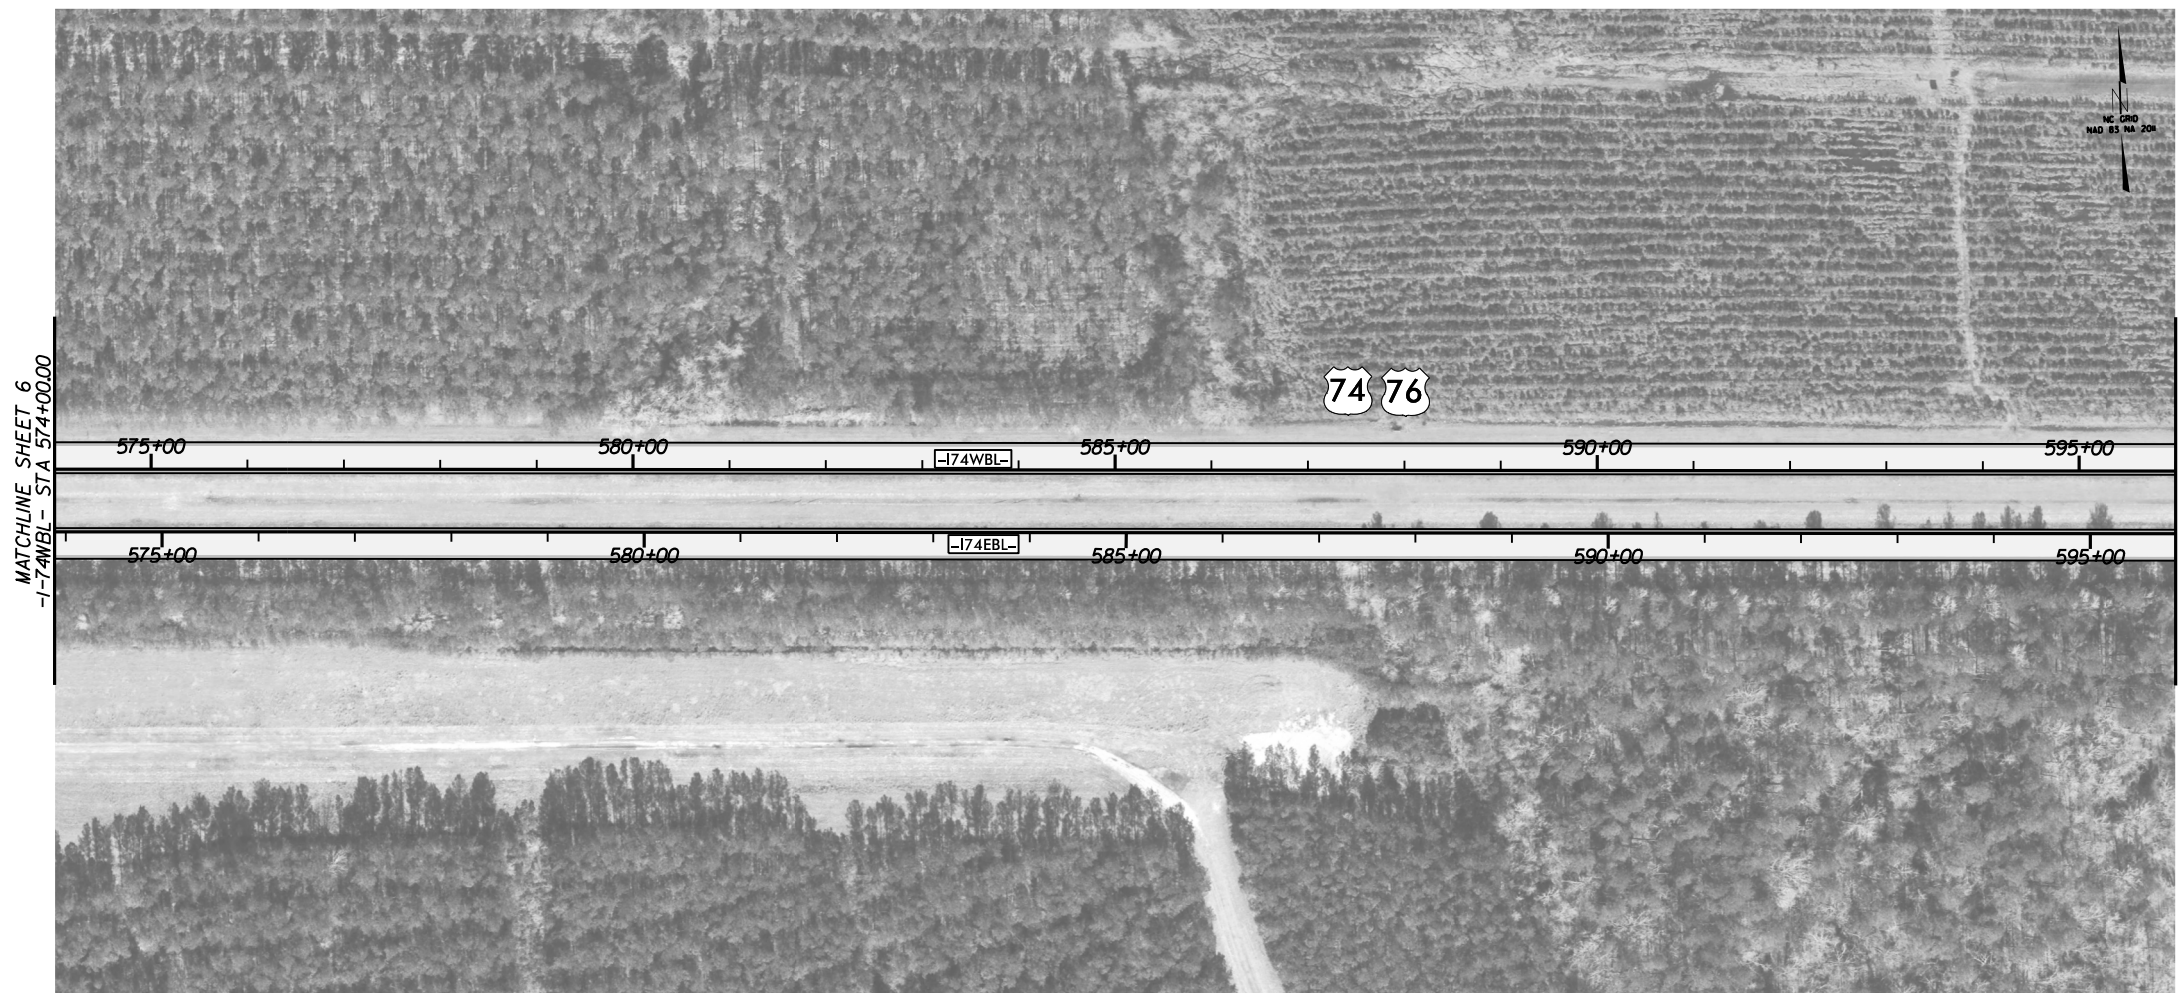

11:42:00 AM
 N:\43006-002\CADD\NCDDOT\Roadway\Proj\HI-0015\HI-0015_RDY_PSH-07.dgn