


PROJECT REFERENCE NO.	SHEET NO.
HI-0015	PMP-6

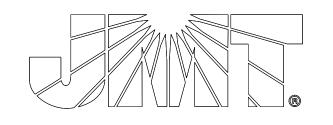

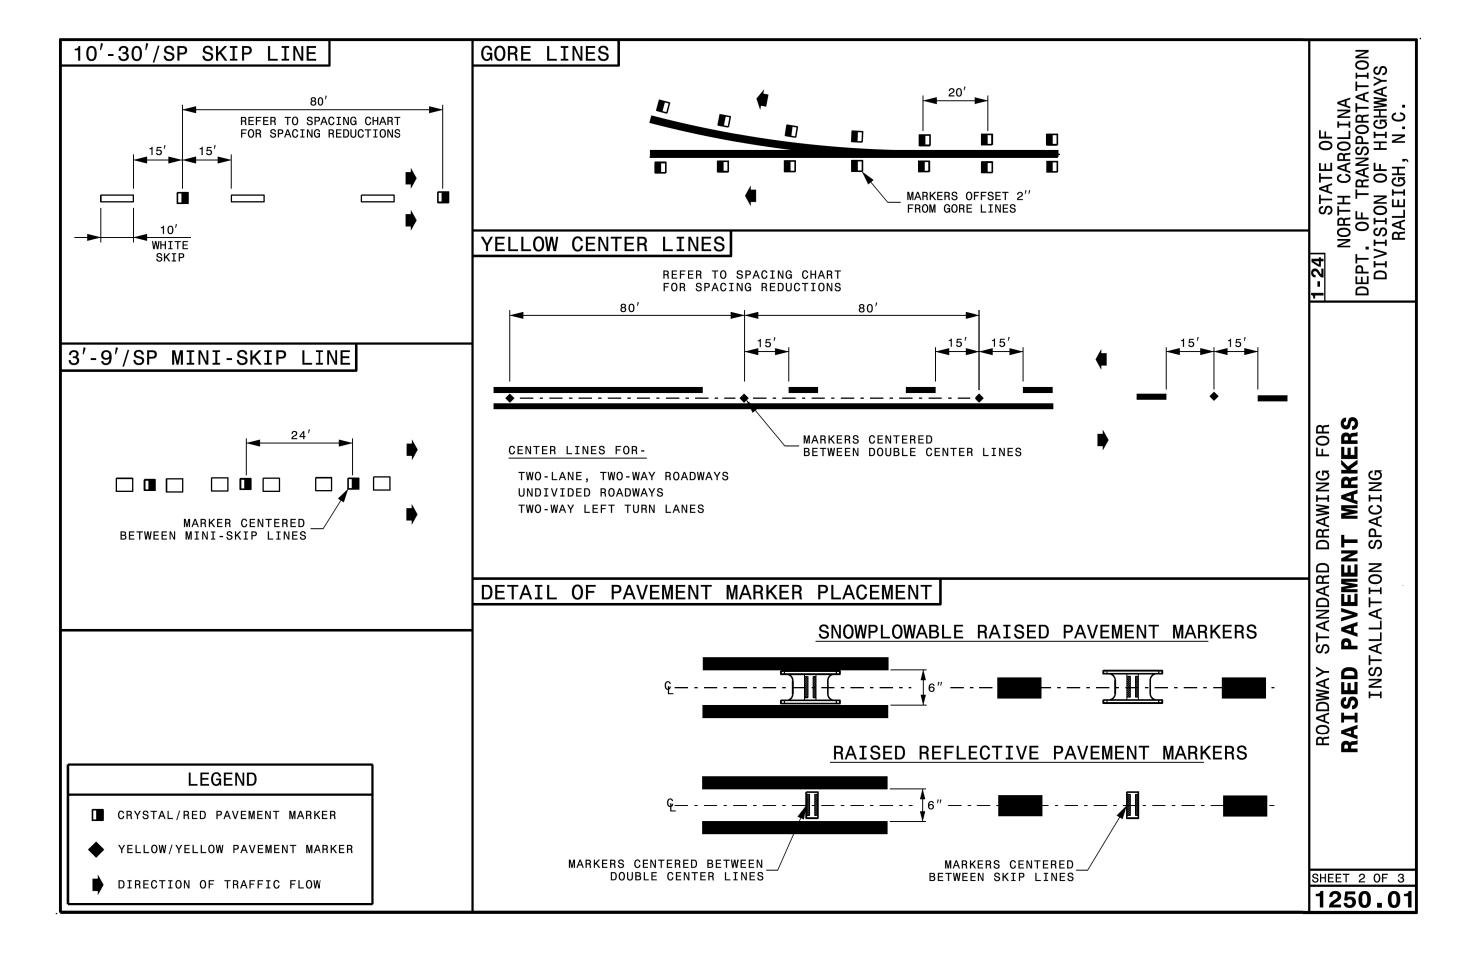

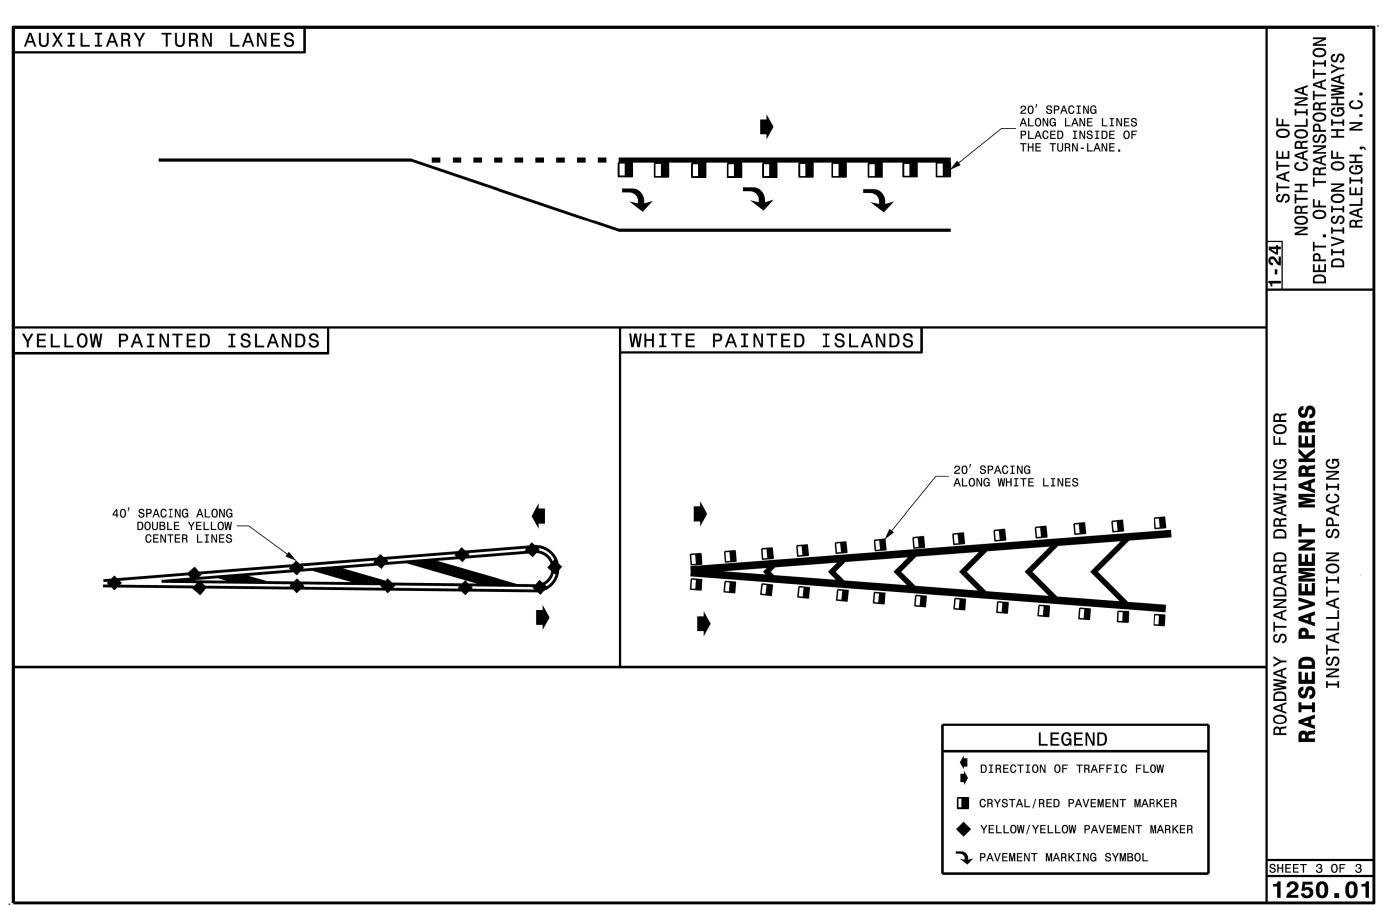

00765\_002\_HI-0016\_US\_74\_From\_E\CADD\HI-0015\Traffic\Pavement Markıngs\HI-0015\_PMP\_06.dg ner