
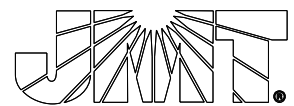
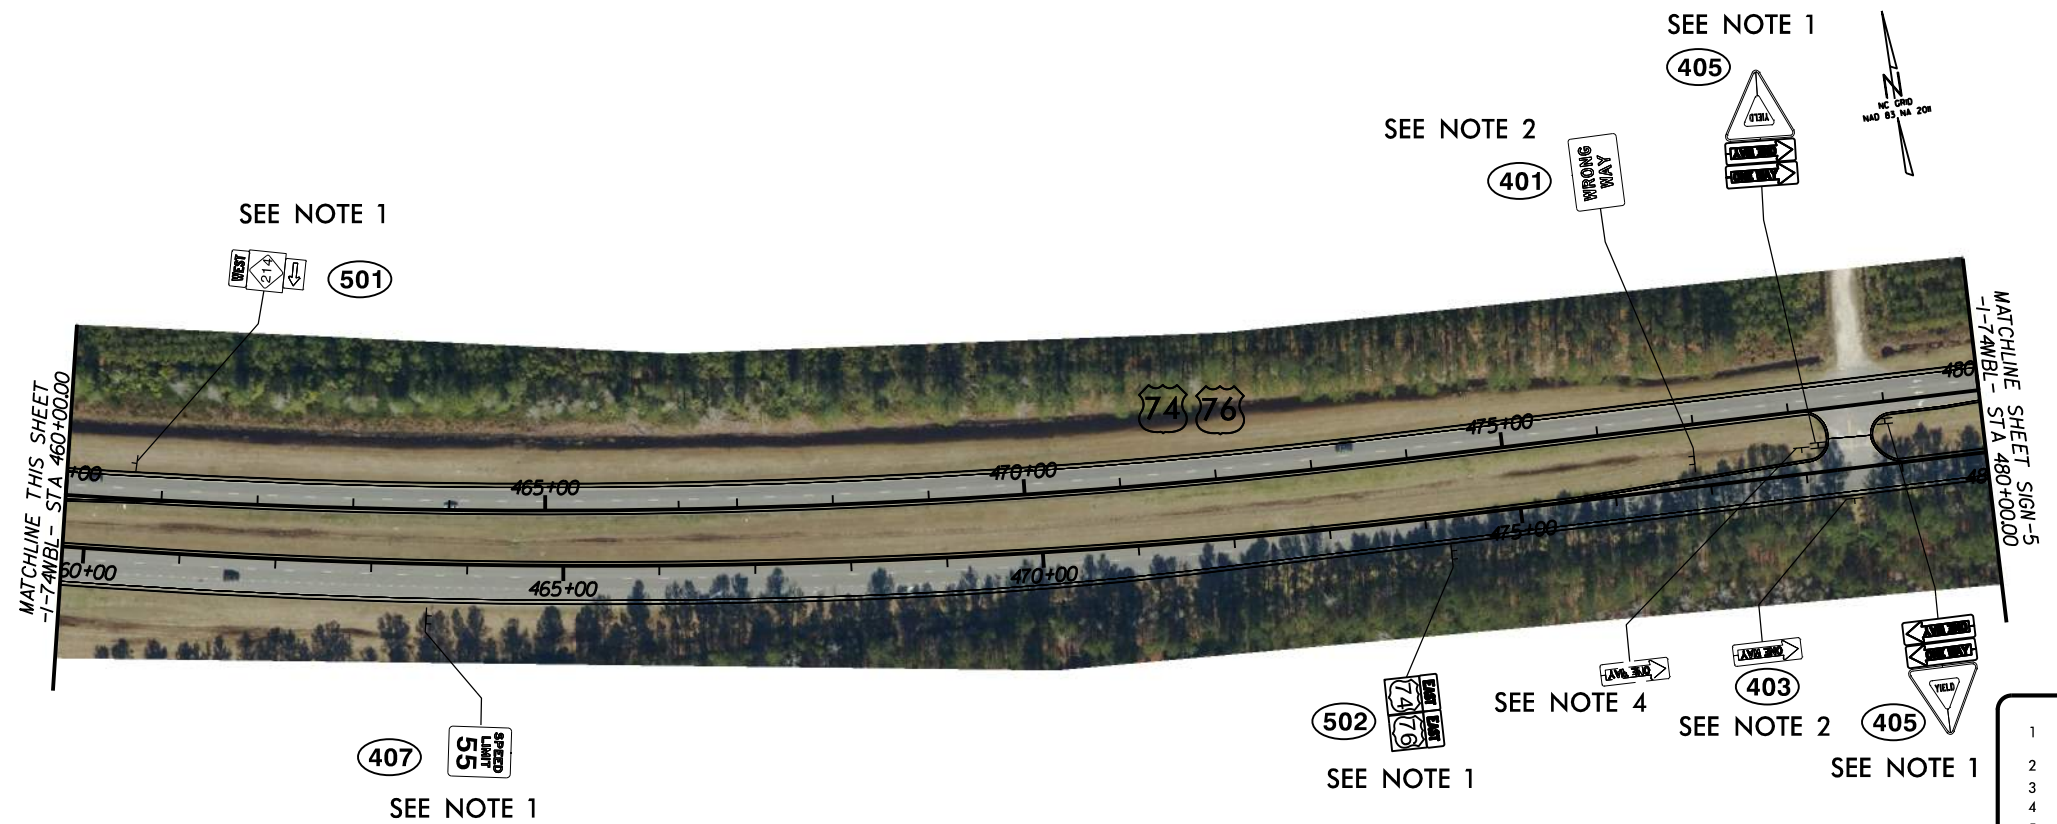
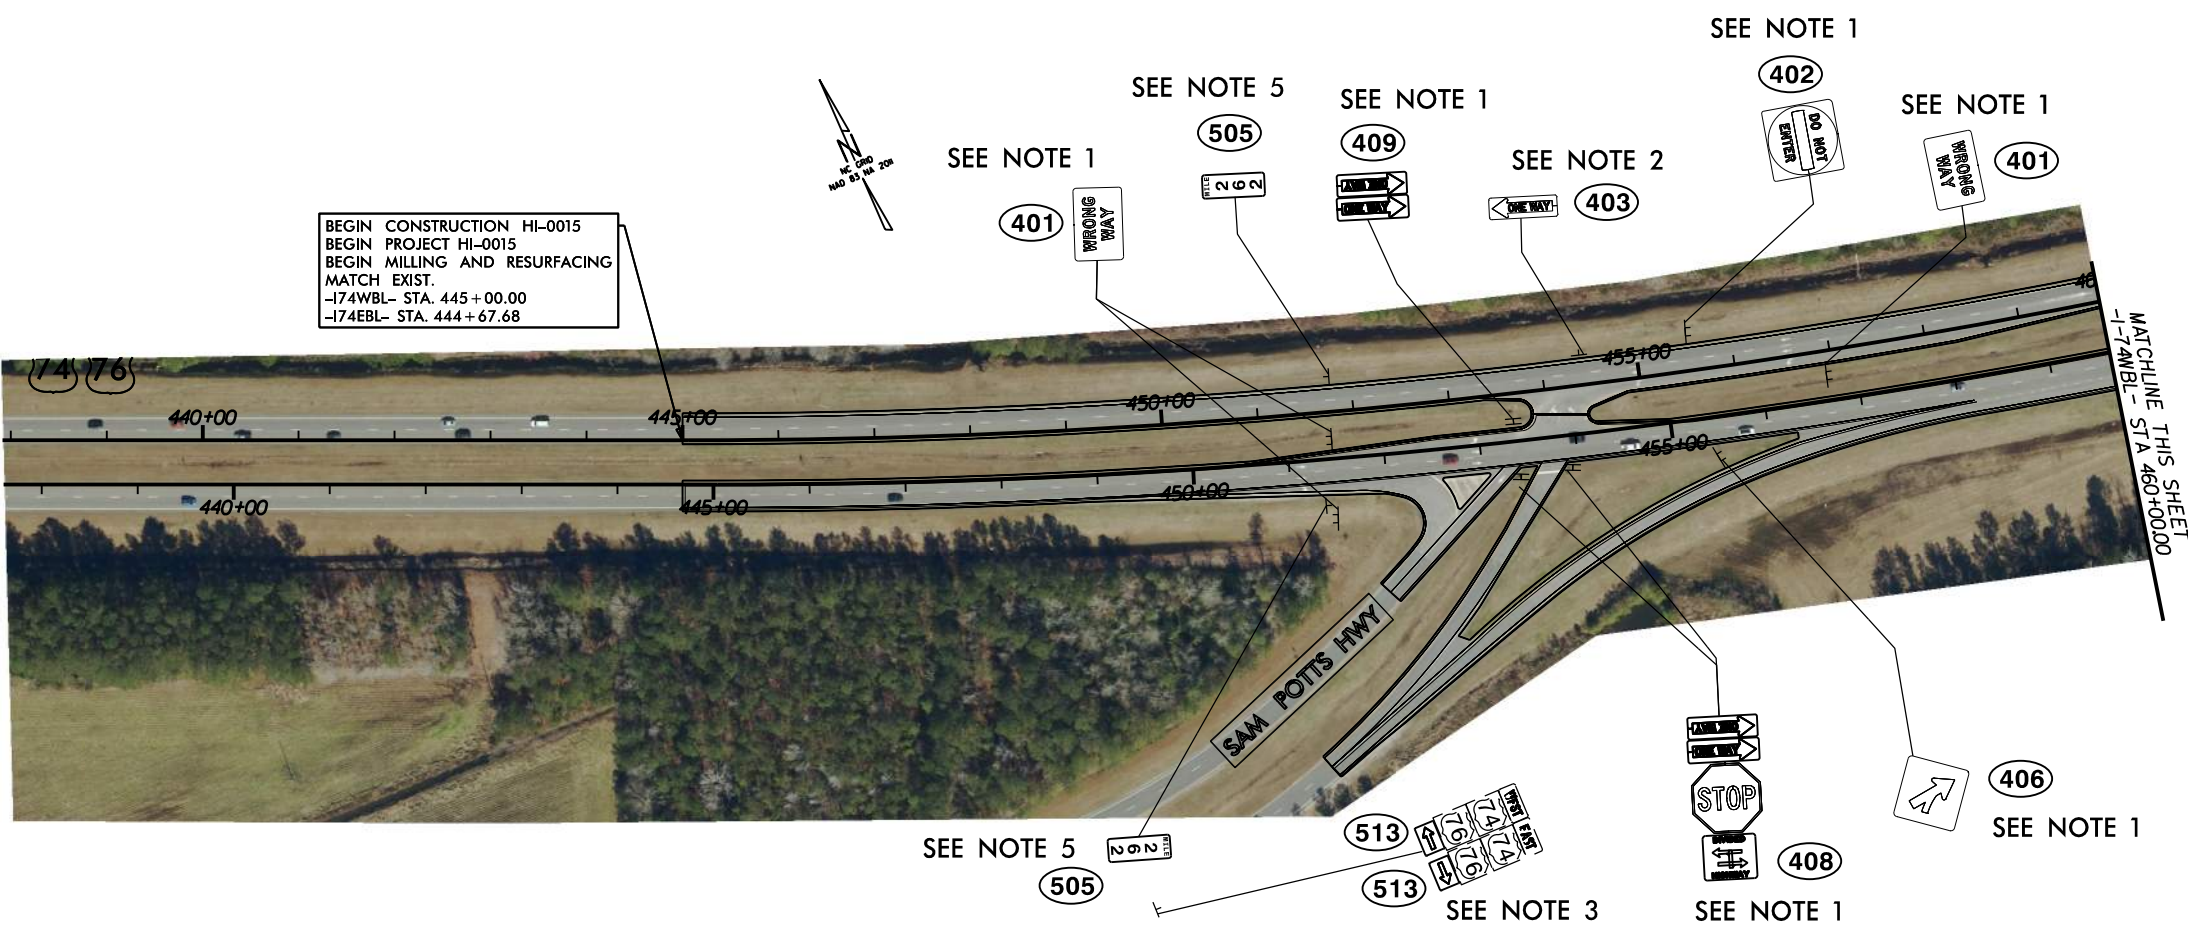


PROJECT REFERENCE NO. HI-0015	SHEET NO. SIGN-4
DocuSigned by: <i>Richard L. Lasher</i> CAE5DBCB928E4E2... 11/17/2023	
	
	



- PROJECT NOTES**
- DISPOSAL OF SIGN AND SIGN ERECTION, ALL SIGNS TYPE D, E AND F
 - SIGN ERECTION, TYPE E
 - SIGN ERECTION, TYPE F
 - DISPOSAL OF SIGN, ALL SIGNS TYPE D, E AND F
 - DISPOSAL OF SIGN AND SIGN ERECTION, MILE MARKERS

