
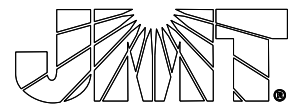
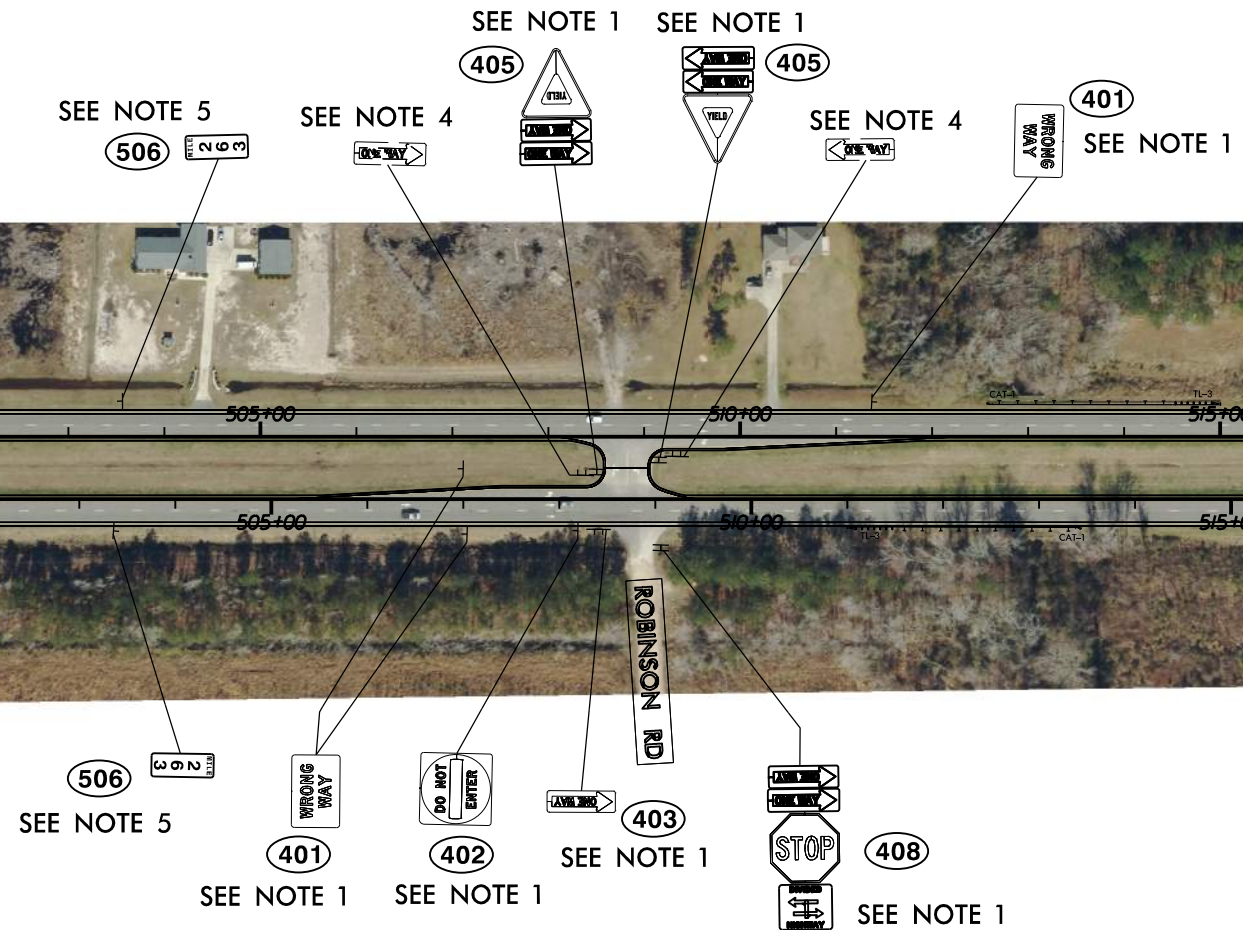
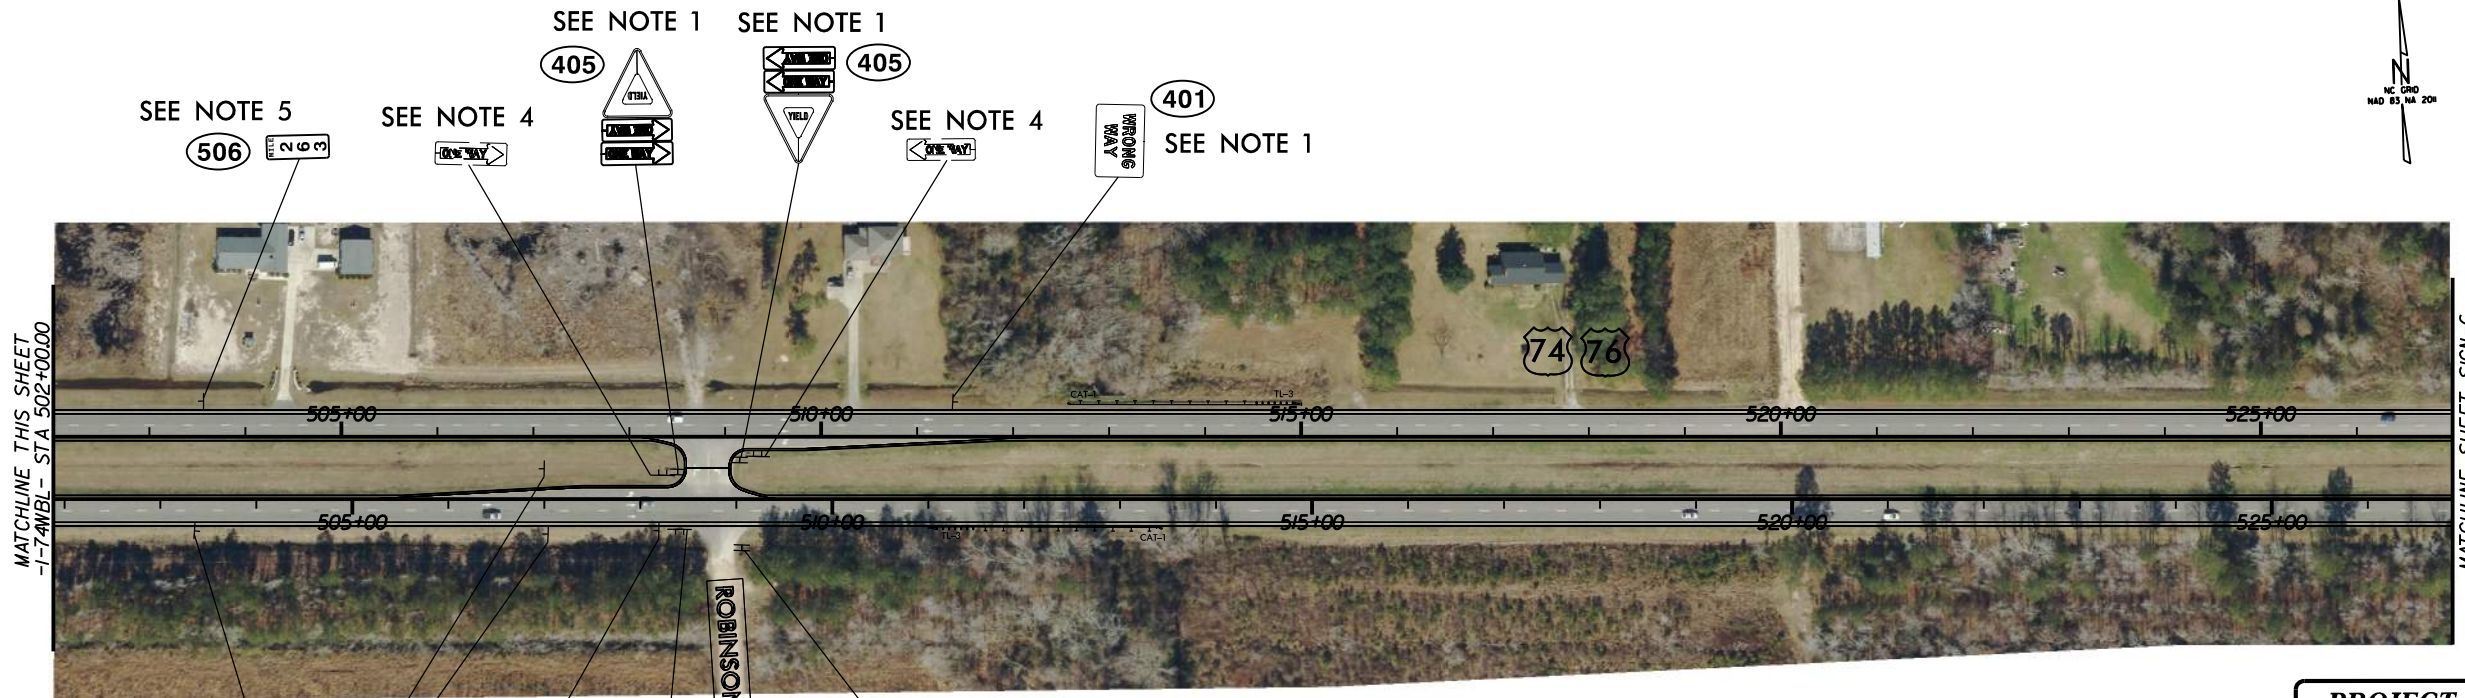
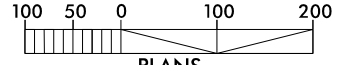


PROJECT REFERENCE NO. HI-0015	SHEET NO. SIGN-5
DocuSigned by: <i>Richard D. Lasher</i> CAF5DBC8928F4E2 11/17/2023	
	
	



**PROJECT NOTES**

- DISPOSAL OF SIGN AND SIGN ERECTION, ALL SIGNS TYPE D, E AND F
- SIGN ERECTION, TYPE E
- SIGN ERECTION, TYPE F
- DISPOSAL OF SIGN, ALL SIGNS TYPE D, E AND F
- DISPOSAL OF SIGN AND SIGN ERECTION, MILE MARKERS



PLANS